


TRACT 13, TOWNSHIP 10, RANGE 9
CONNECTICUT WESTERN RESERVE
CITY OF MENTOR

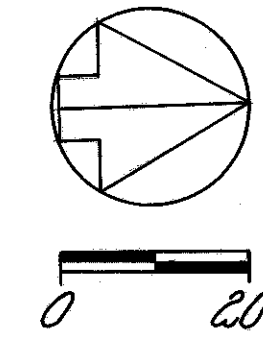


| | | |
|-------------------|-------|---------|
| FED. RD. DIVISION | STATE | PROJECT |
| 2 | OHIO | |

LAK-300-0.91

35
37

ANTOINETTE BAUER

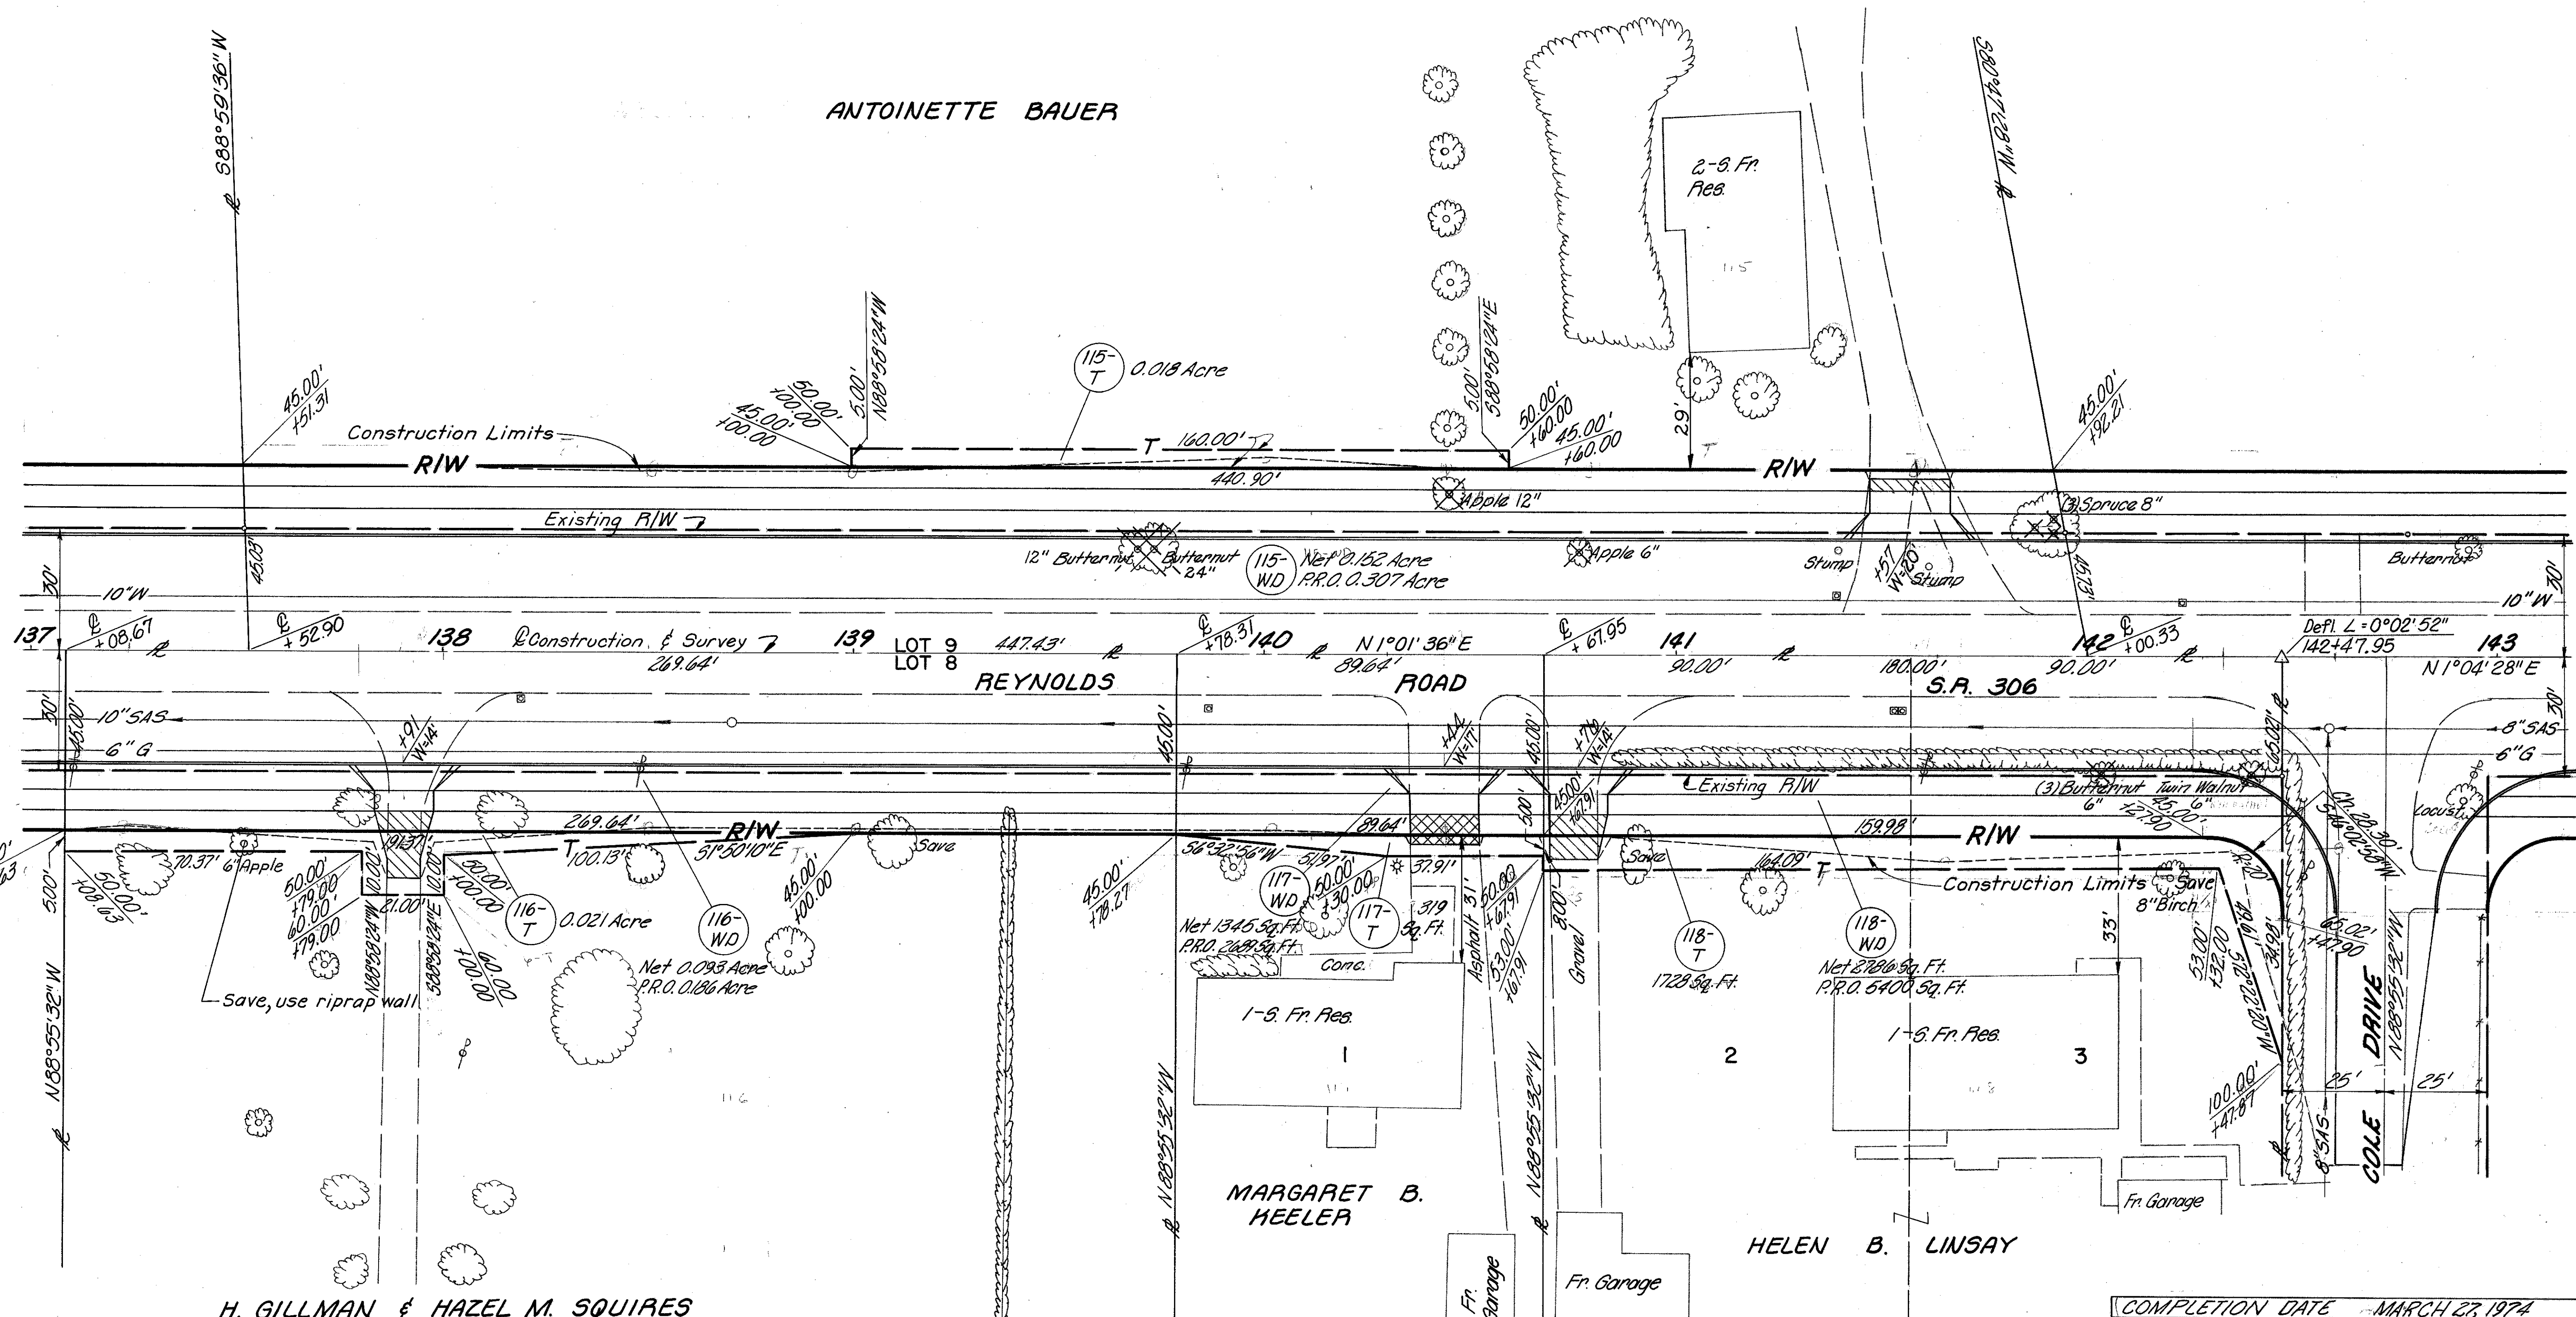

H. GILLMAN & HAZEL M. SQUIRES

MARGARET B. HEELER

HELEN B. LINSAY

REYNOLDS ROAD ALLOTMENT

(PB.K PG.85)

| | |
|-----------------|----------------|
| COMPLETION DATE | MARCH 23, 1974 |
| REV | DATE |
| | |
| | |
| | |

RIGHT OF WAY 137+25 TO 142+50