



TRACT 13, TOWNSHIP 10, RANGE 9
 CONNETCIGUT WESTERN RESERVE
 CITY OF MENTOR

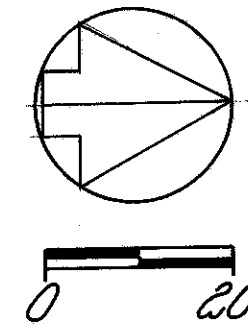

FED. RD. DIVISION	STATE	PROJECT
2	OHIO	

LAK-300-091

36
37

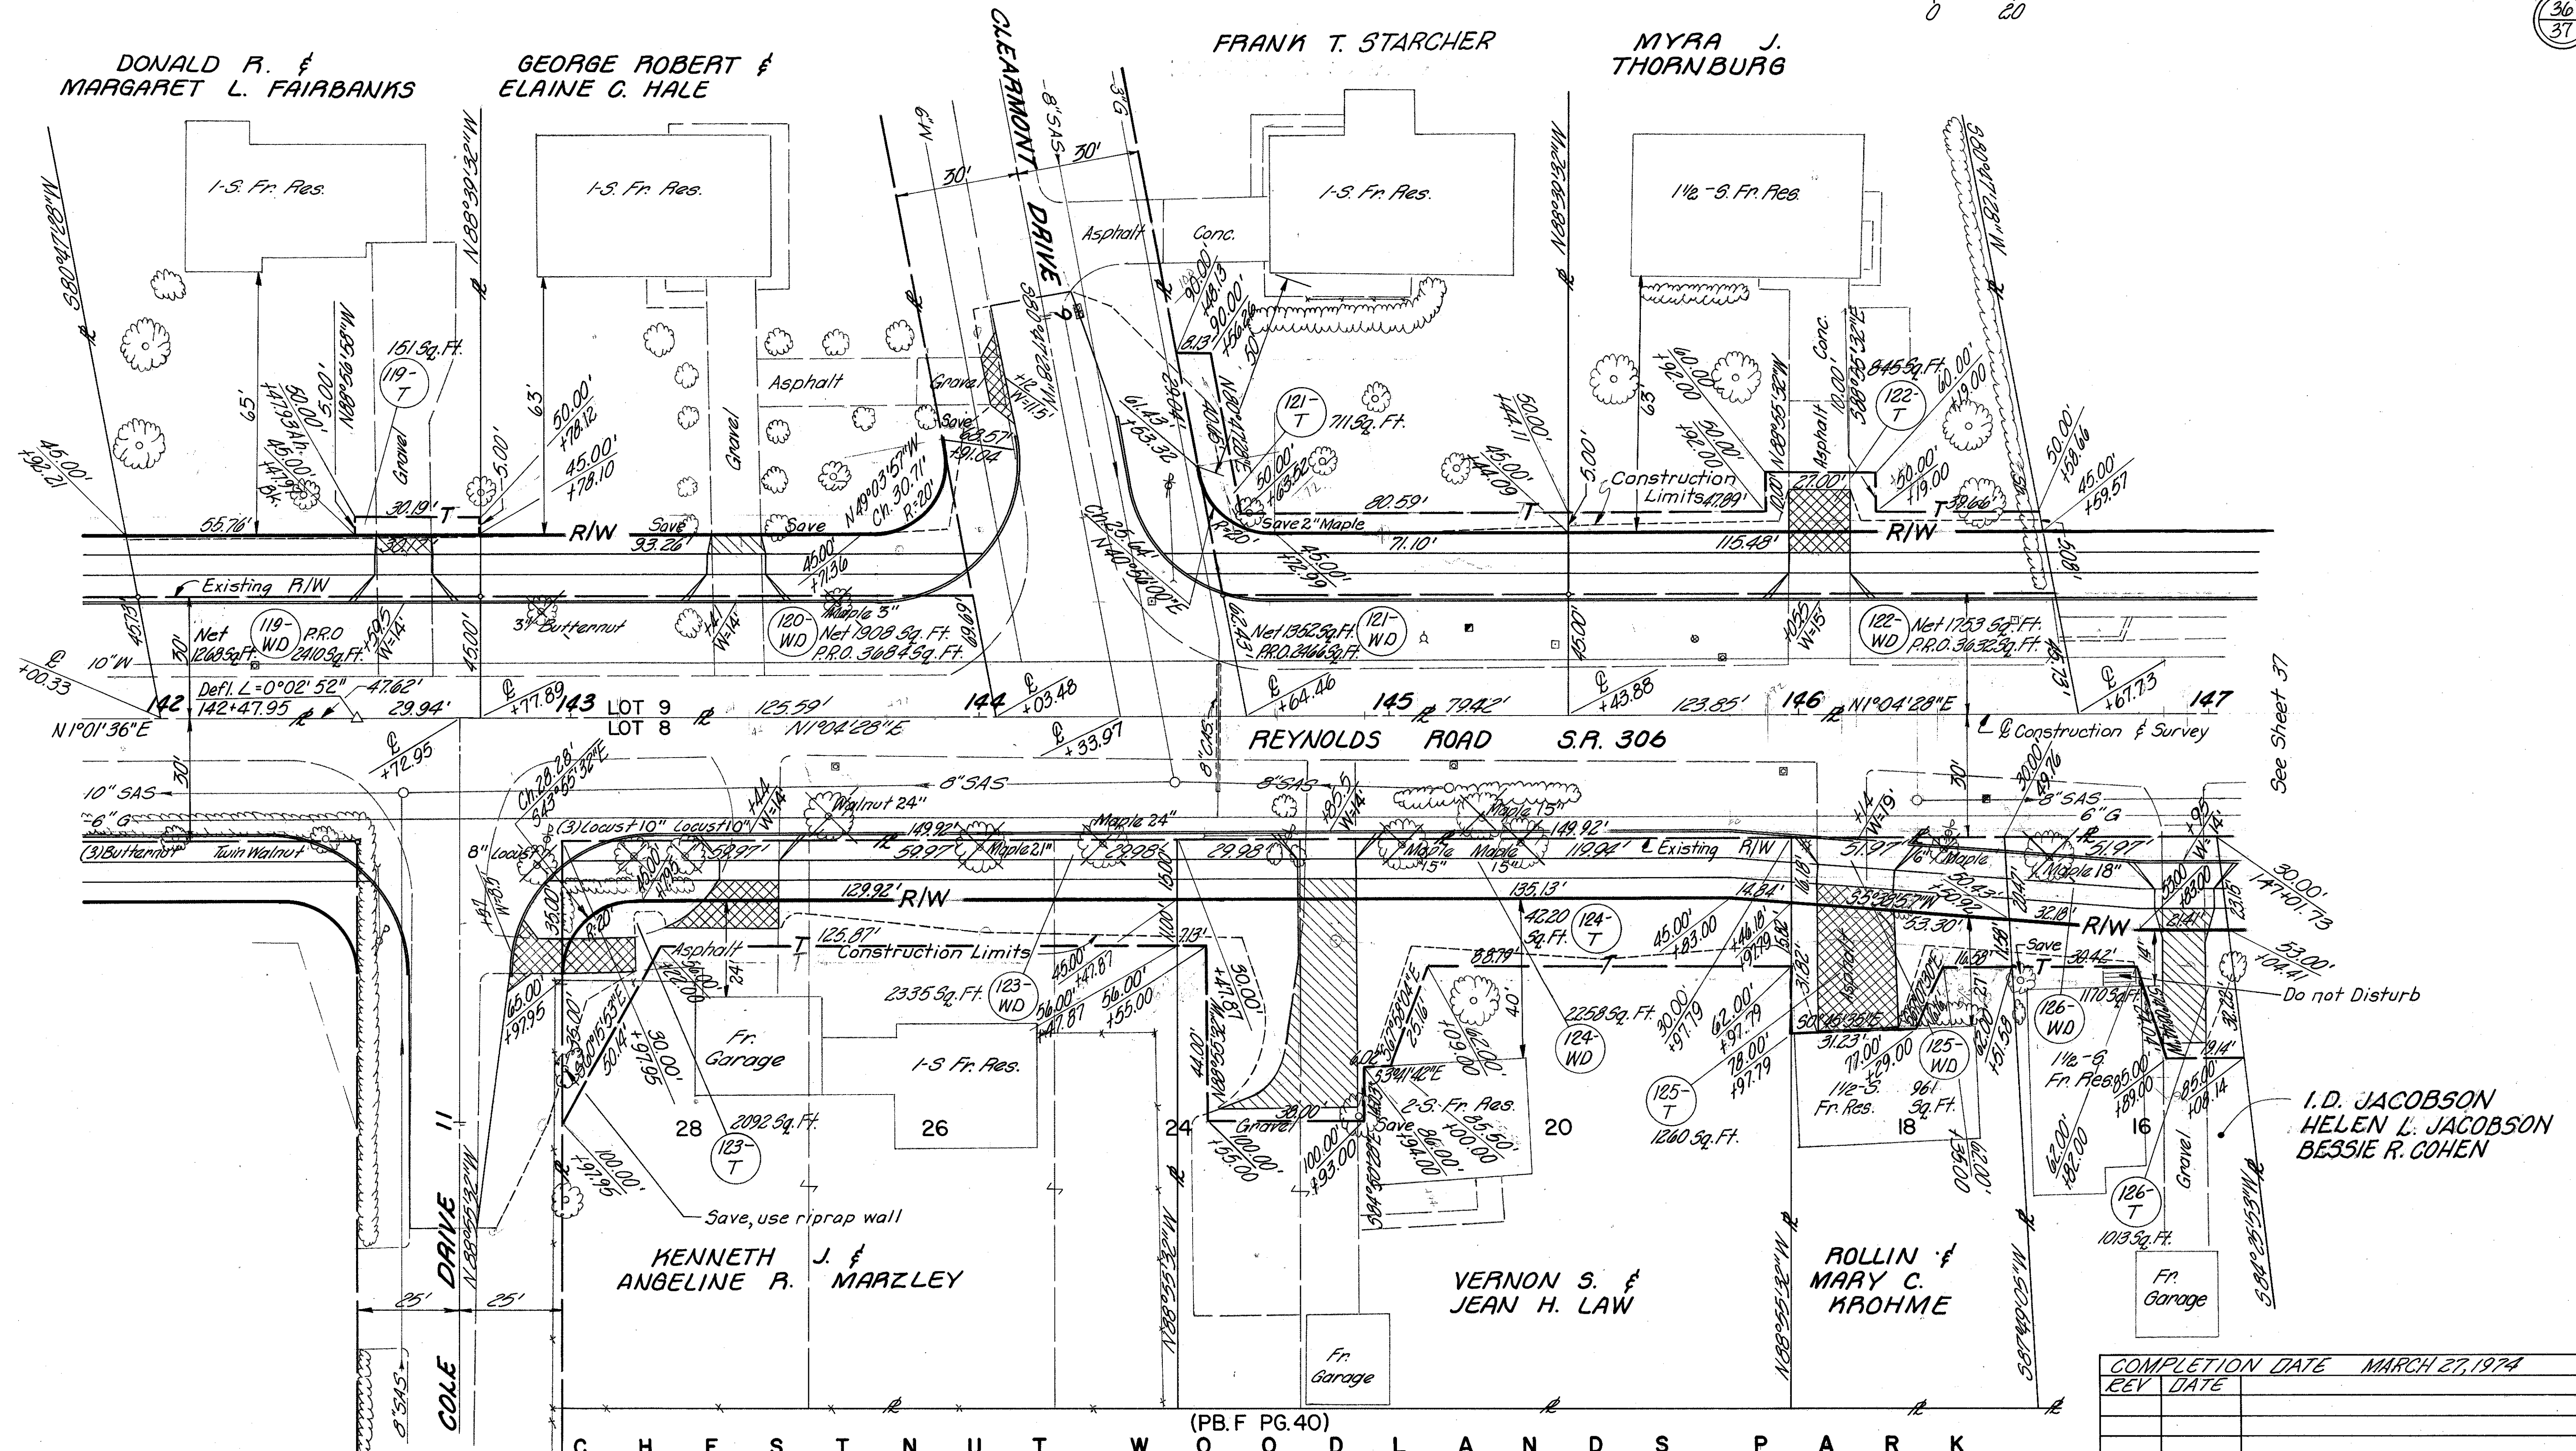

See Sheet 37

Do not Disturb

I. D. JACOBSON
 HELEN L. JACOBSON
 BESSIE R. COHEN

COMPLETION DATE	MARCH 27, 1974
REV	DATE

RIGHT OF WAY 142+50 TO 147+00

(PB.F PG.40)

C H E S T N U T W O O D L A N D S P A R K