


LAK-306-706  
48.250 E

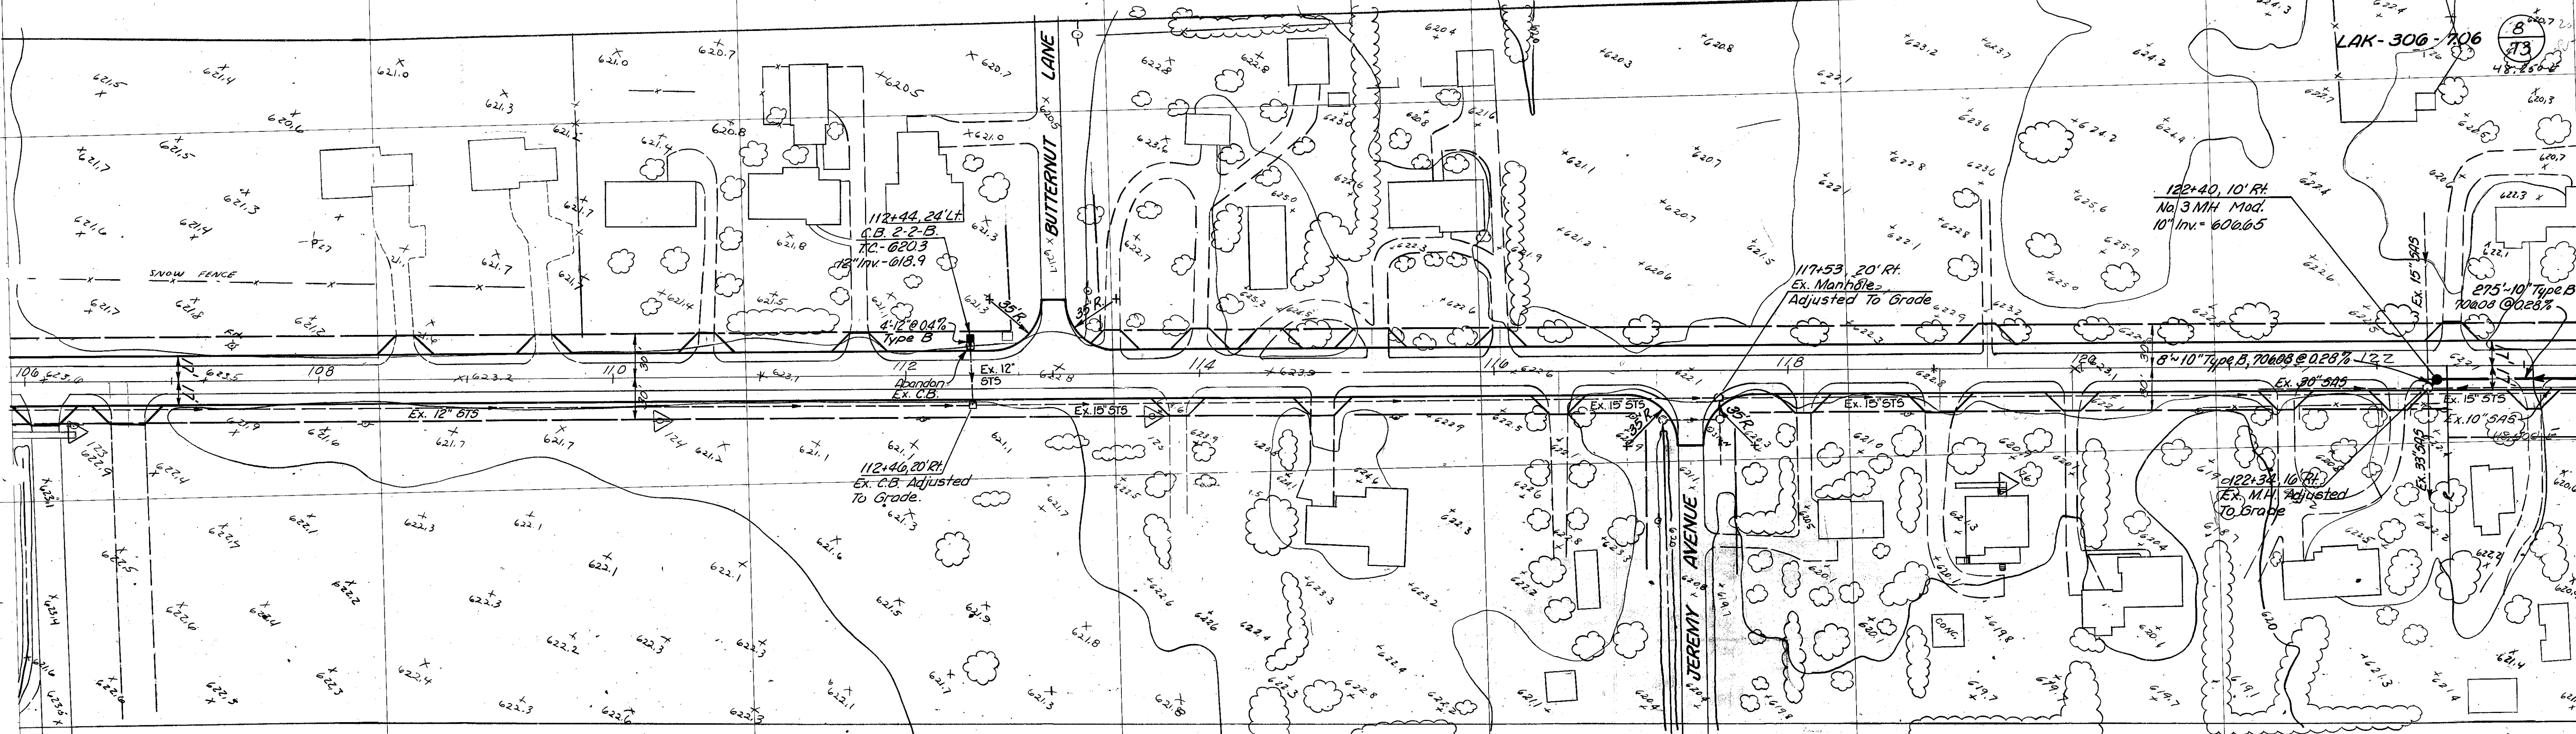

BENCH MARK, 117±00  
 PK. On West Side of Power Pole No. 381249, 20'  
 East of S.R. 306 Elev. = 622.22

BENCH MARK, 120±30  
 R.R. Spike East Side of 36" Birch, 60'  
 West of S.R. 306 Elev. = 625.11

48.250 E