


S.R. 306
LEFT SIDE

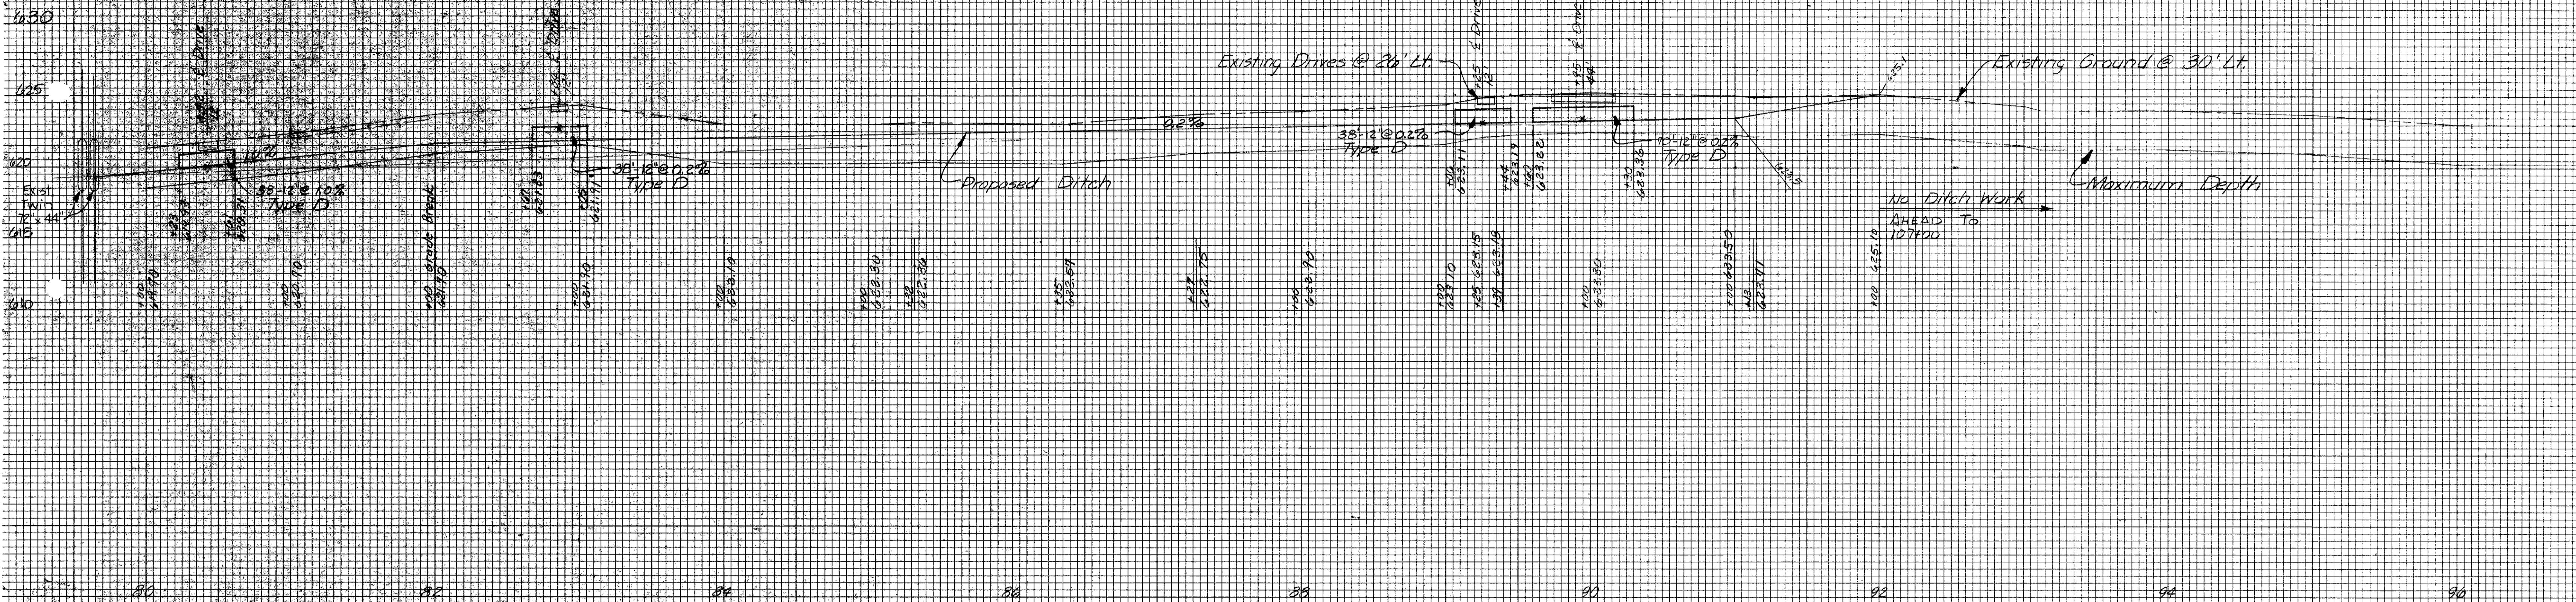

(Drives) 12" Conduit, Type D 417
 (Extension of Ex 12" @ Bellflower) 12" Conduit, Type B 33

S.R. 306
RIGHT SIDE

