



SEEDING
END WIDTH
SO. YDS.

FED. RD. DIVISION	STATE	PROJECT
2	OHIO	

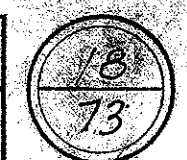

LAK-306-6.91

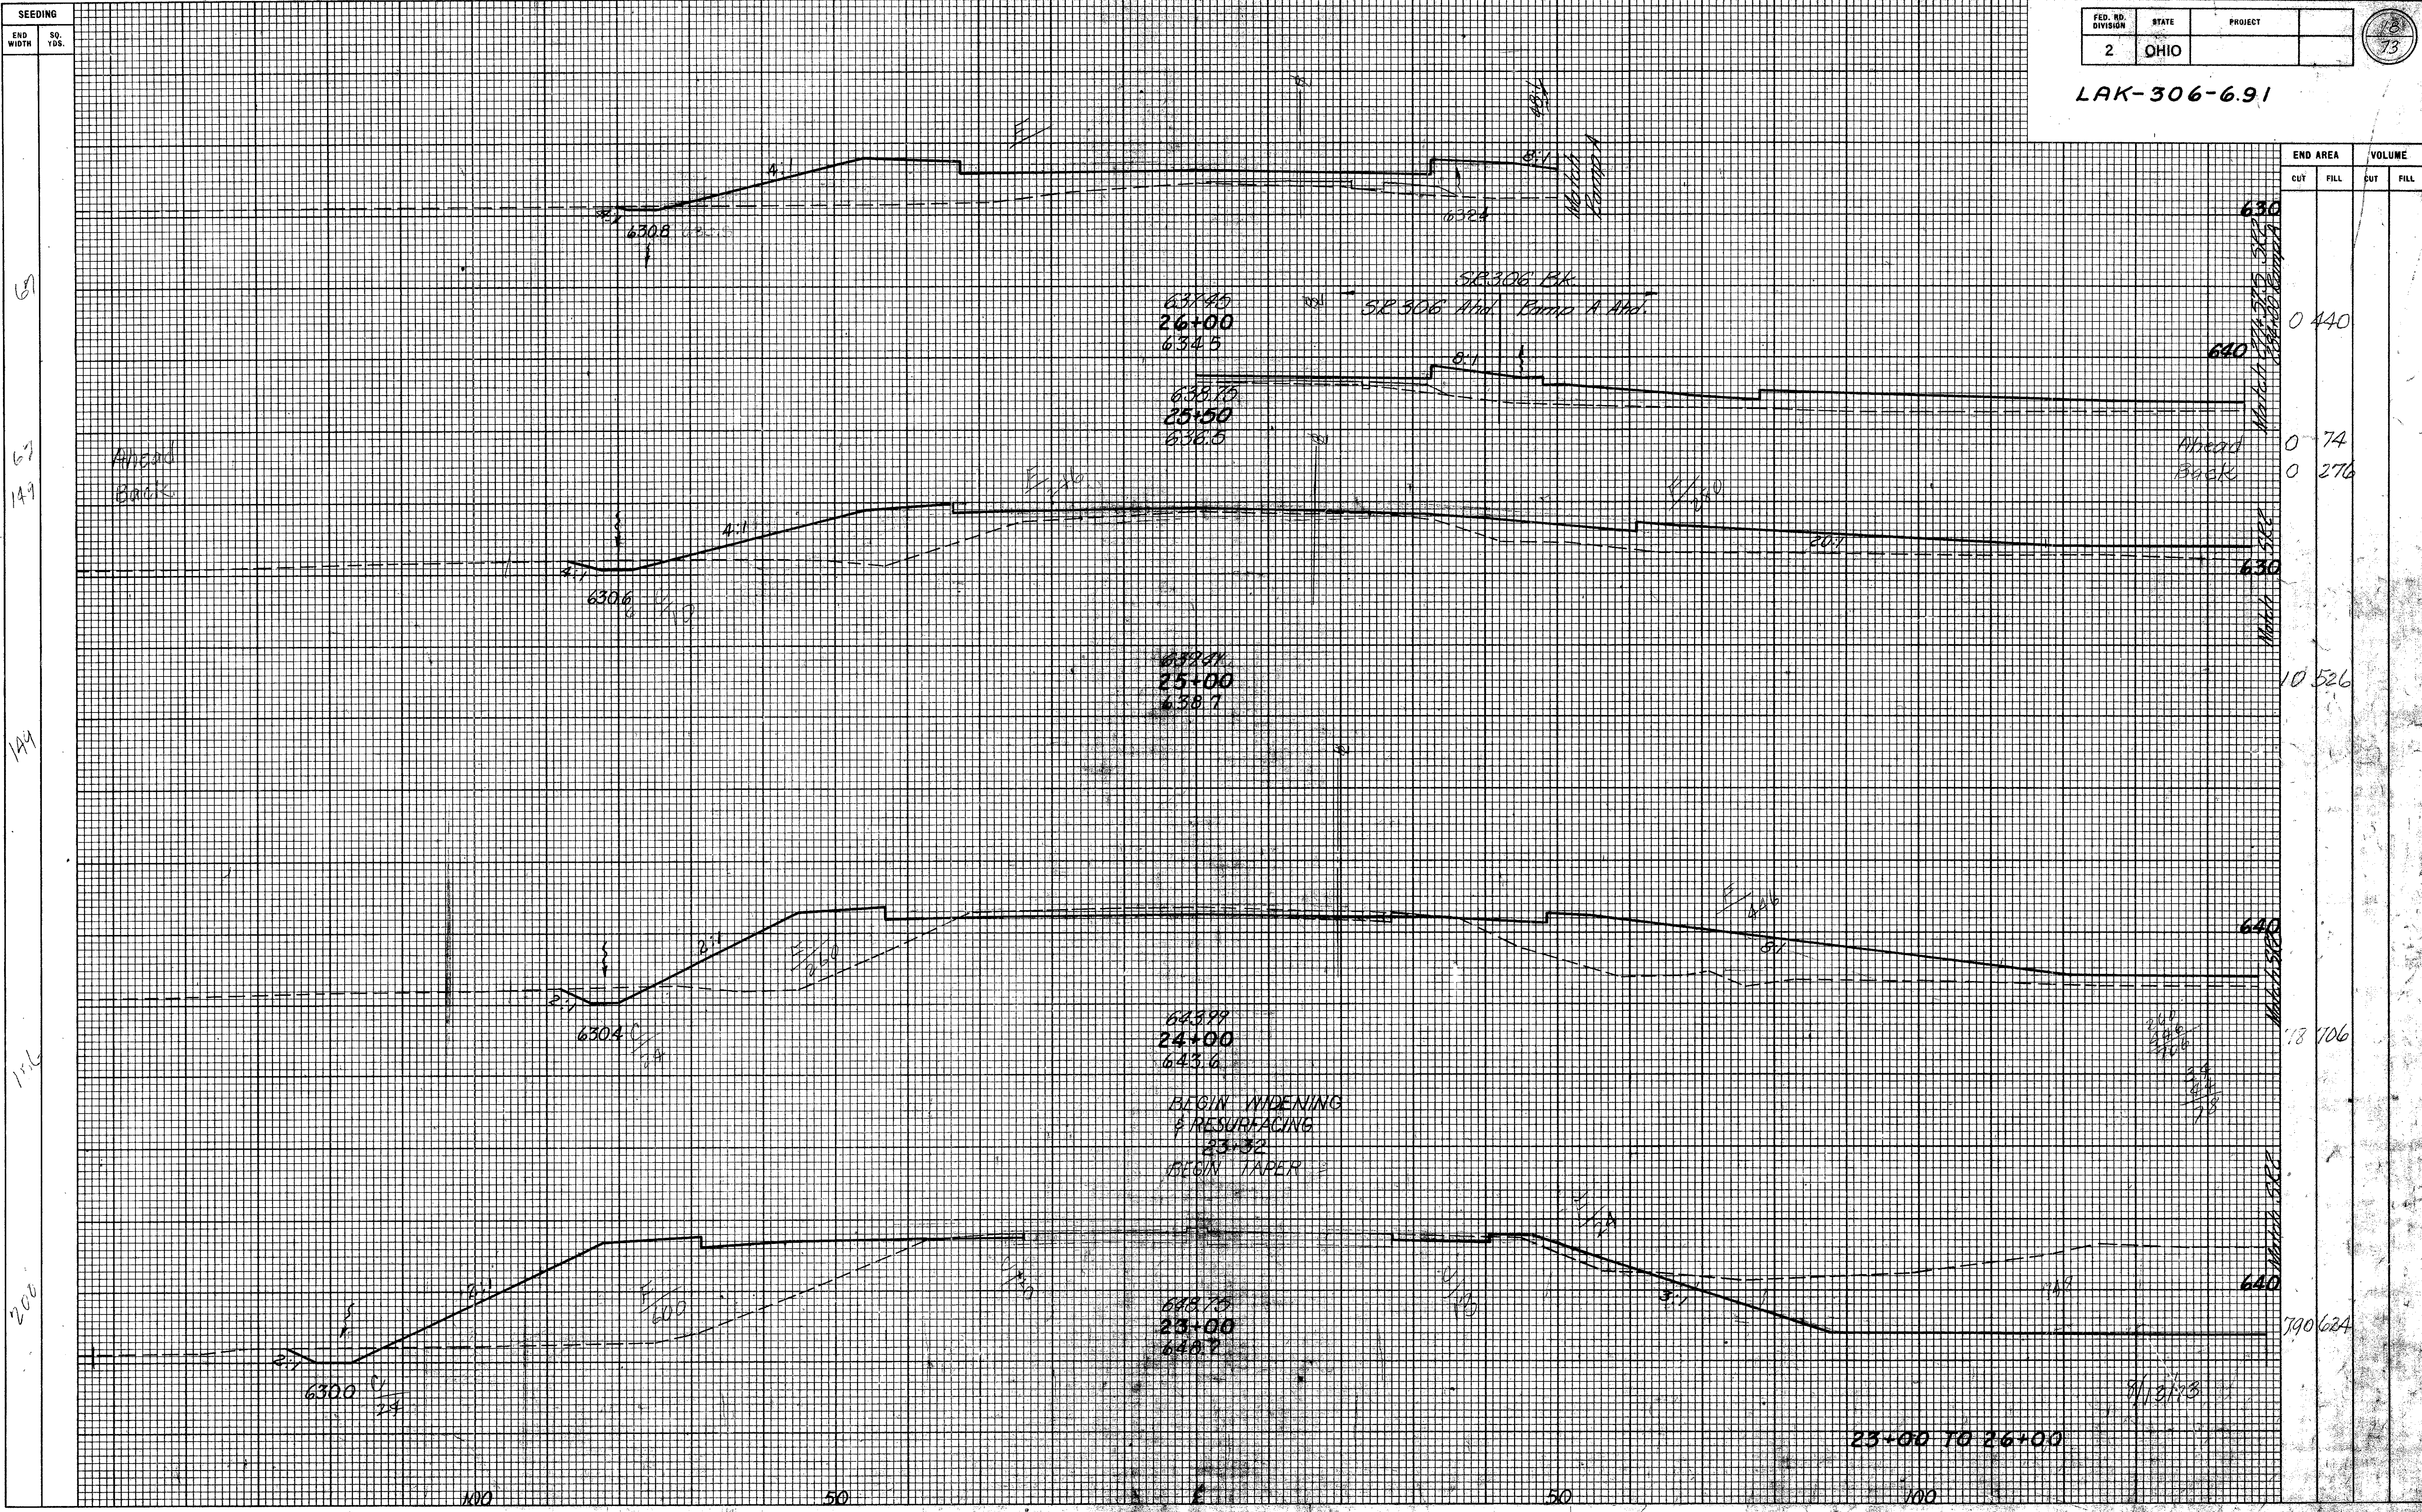

END AREA	VOLUME	
	CUT	FILL
630		
640	0	440
630	0	74
630	0	276
640		
630	10	526
640		
640	18	706
640	790	624

23+00 TO 26+00