


SEEDING  
END WIDTH SO. YDS.

FED. RD. DIVISION	STATE	PROJECT	19 73
2	OHIO		

LAK-306-6.91

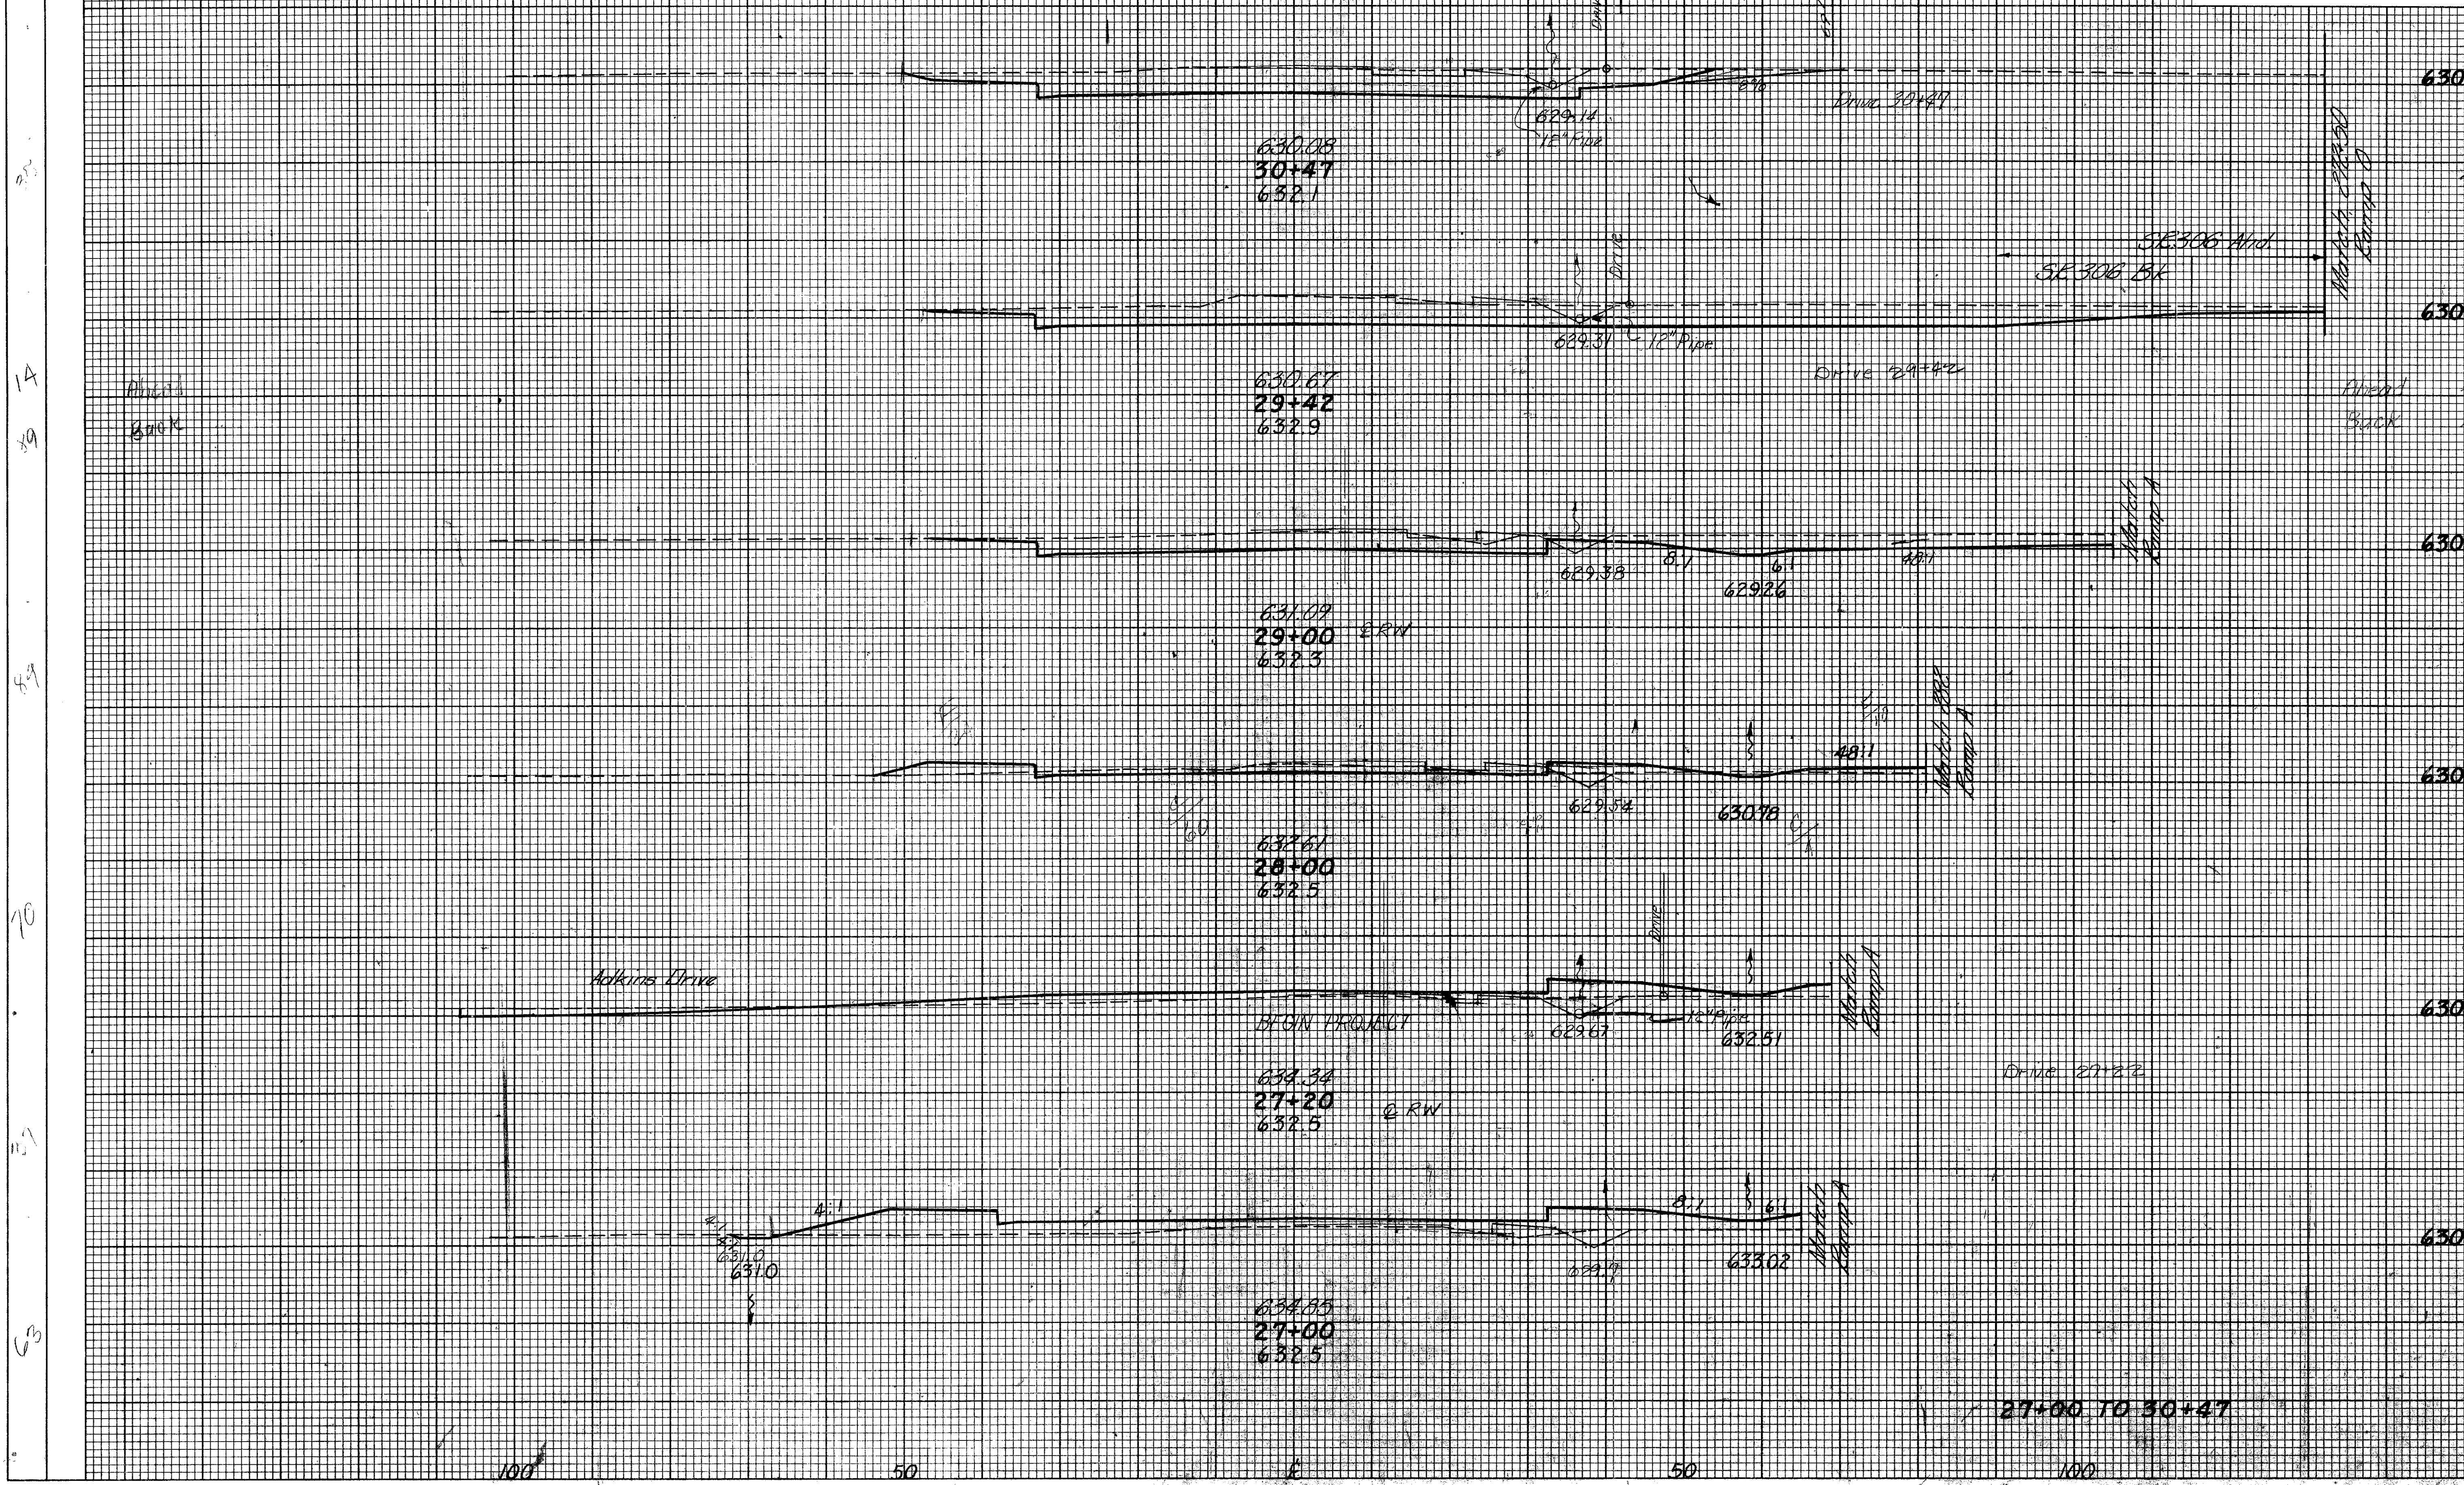

STATION	END AREA		VOLUME	
	CUT	FILL	CUT	FILL
30+47				
29+42	430	414	0	0
29+00				
28+00				
27+20				
27+00				
27+00 TO 30+47			0	248

14  
19  
19  
70  
124  
63

100 50 50 100