


SEEDING
END WIDTH
SQ. YDS.

FED. RD. DIVISION	STATE	PROJECT
2	OHIO	

20
73

LAK-306-6.91

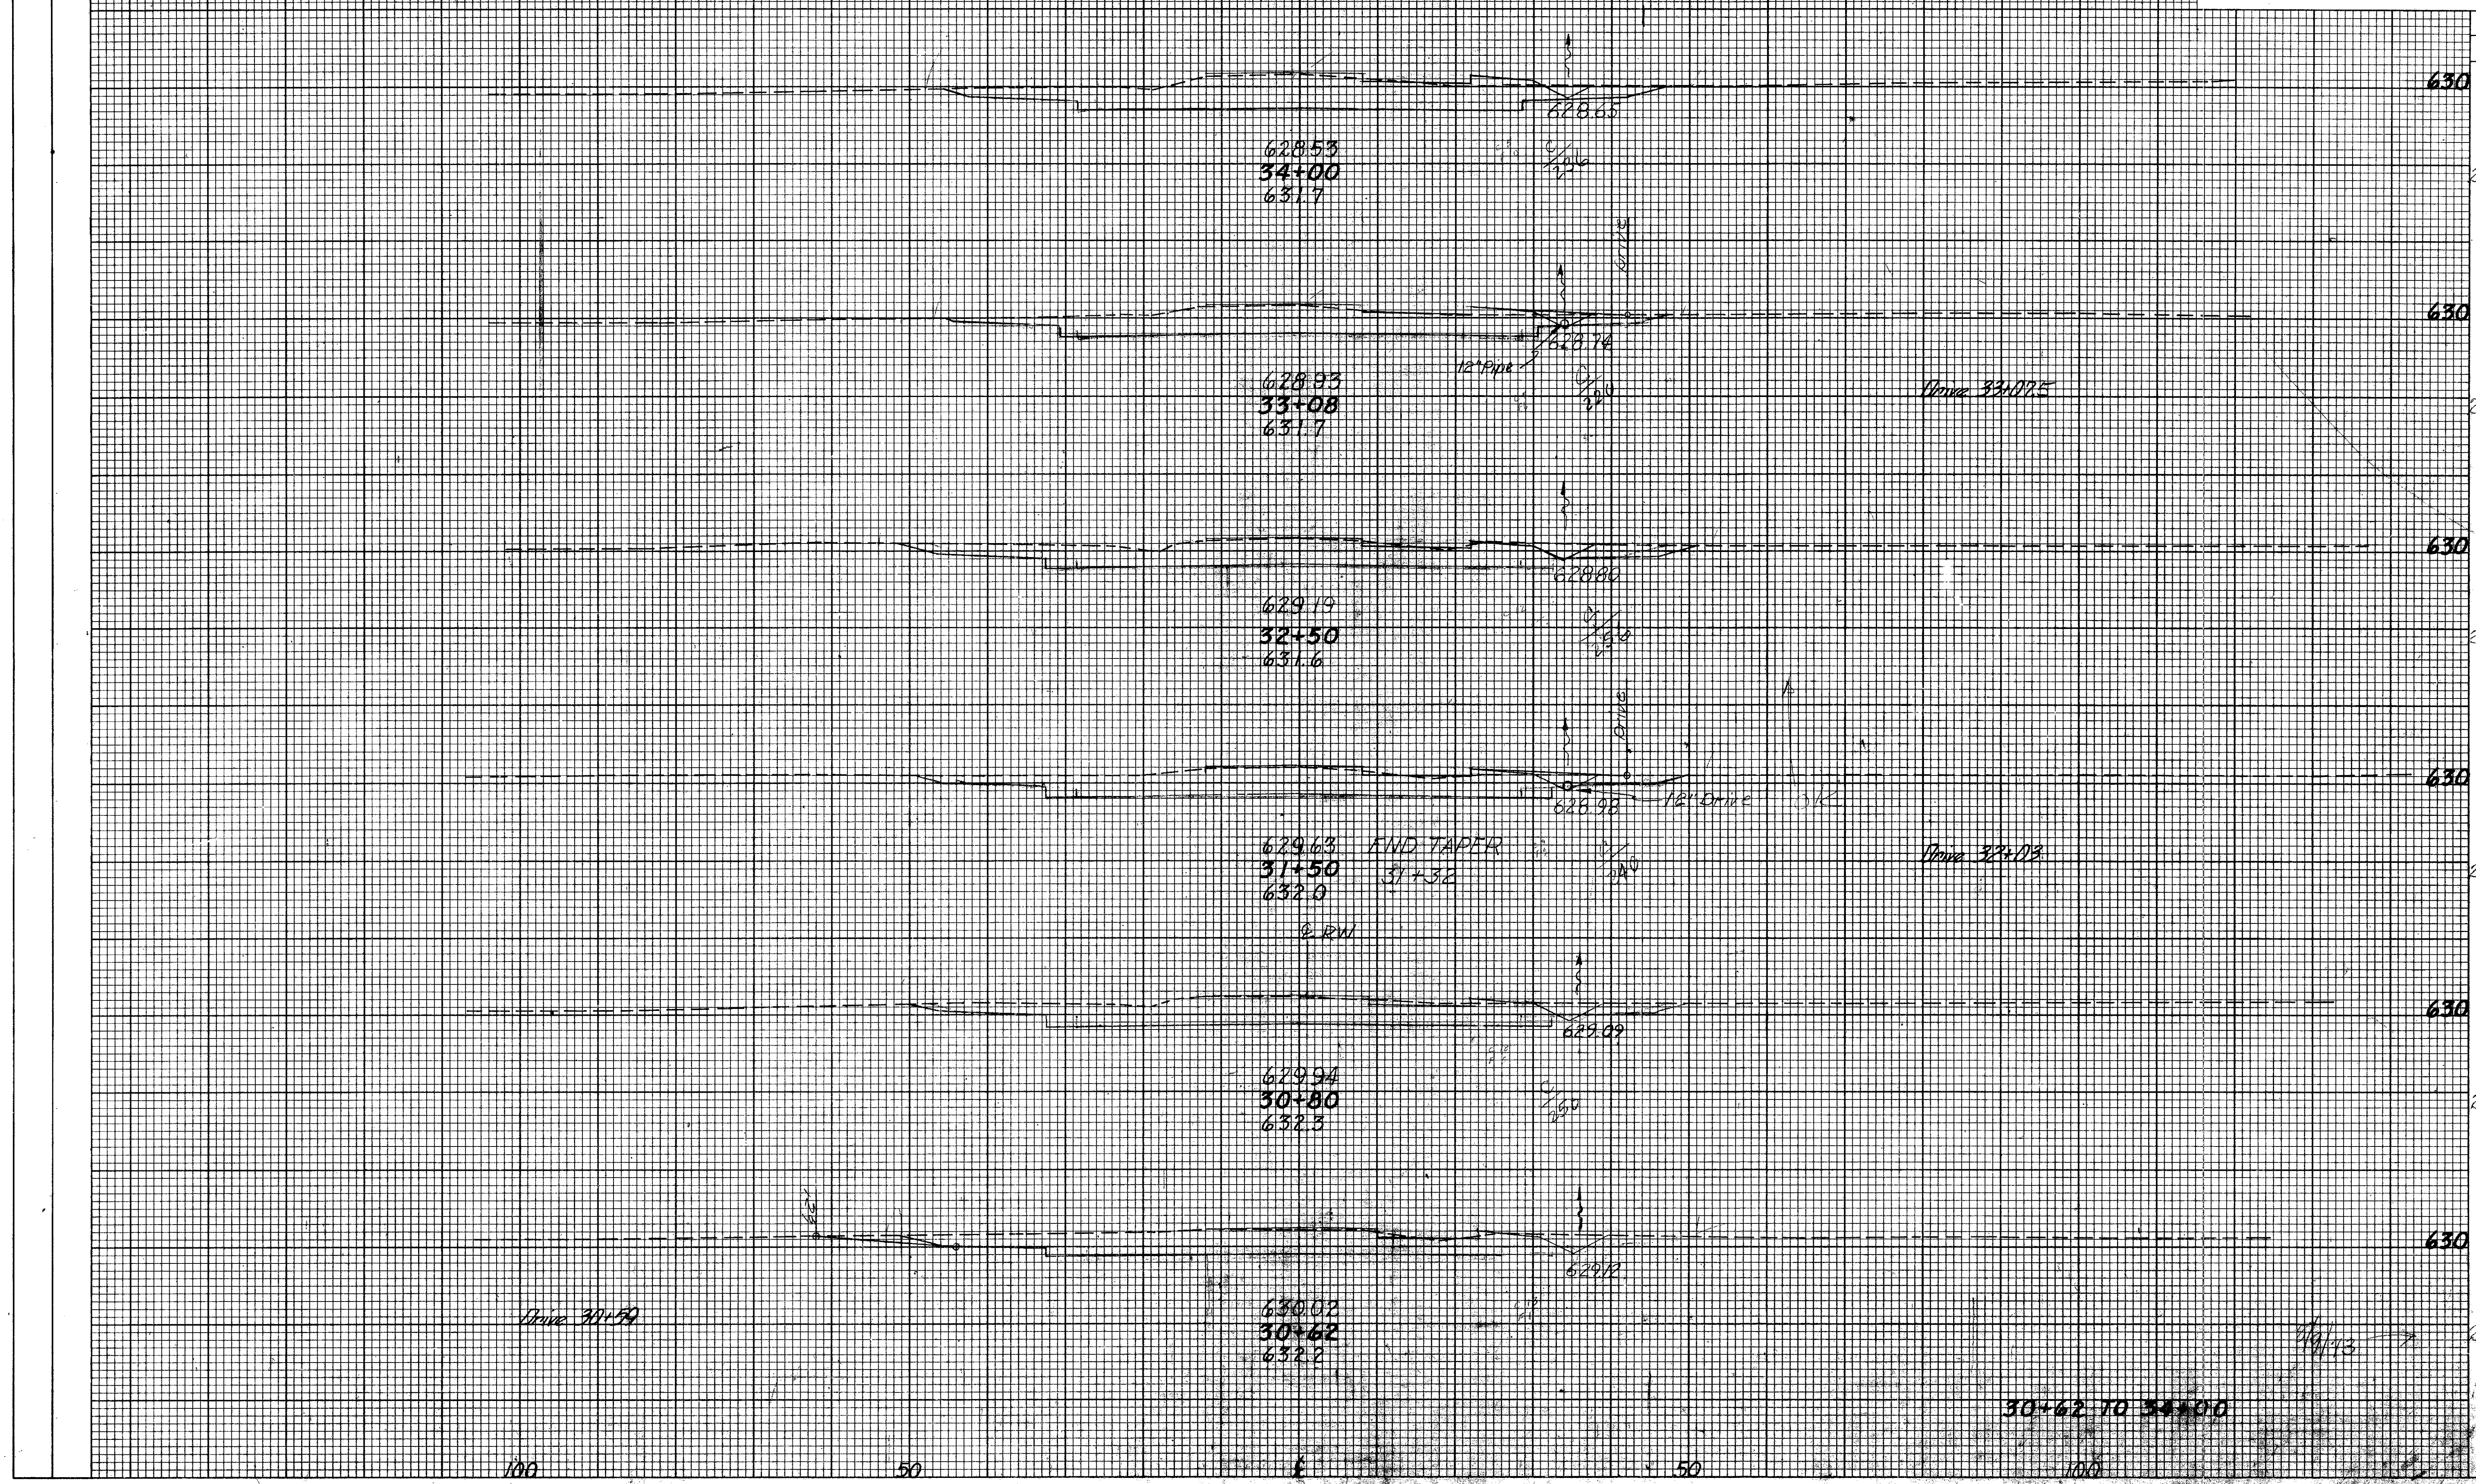

END AREA	VOLUME	
	CUT	FILL
630		
236 0		
630		
220 0		
630		
256 0		
630		
240 0		
630		
250 0		
630		
256 0		

Drive 30+50

630.02
30+62
632.2

30+62 TO 34+00

2/6/73
30+62 to 34+00

100

50

50

100