


SEEDING
END WIDTH SQ. YDS.

FED. RD. DIVISION	STATE	PROJECT
2	OHIO	

21
73

LAK-306-6.91

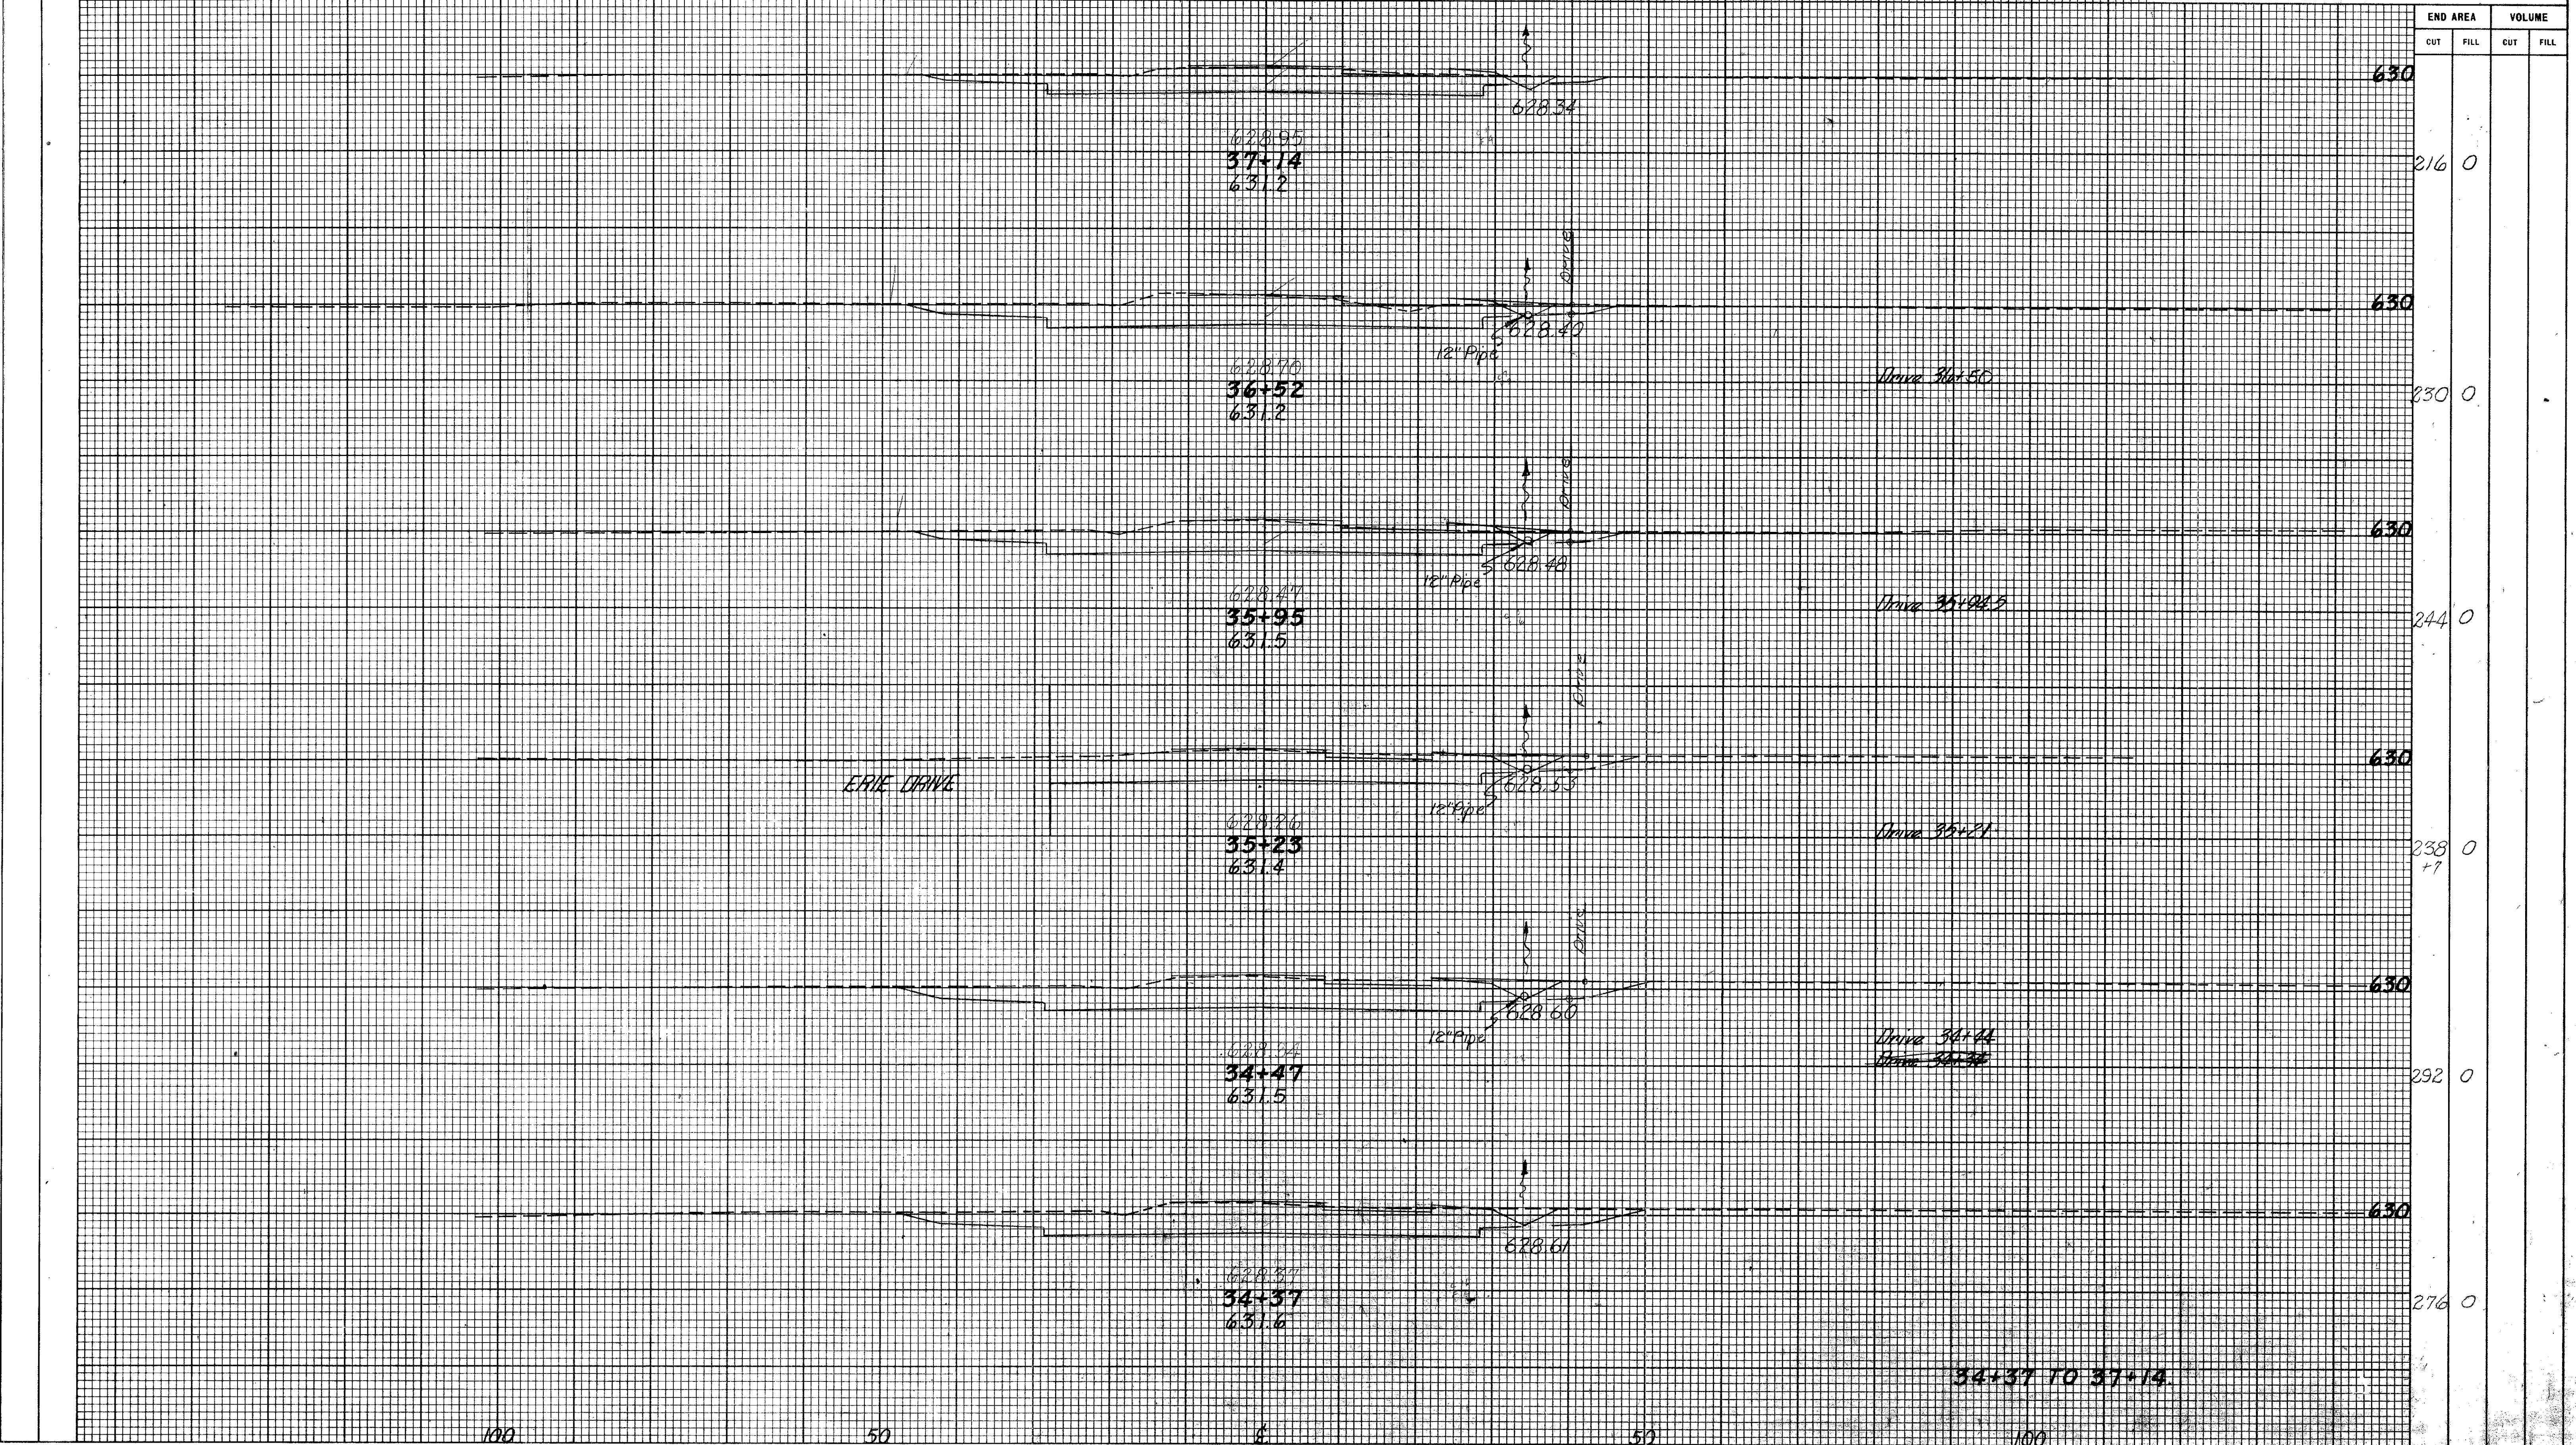

END AREA	VOLUME	
	CUT	FILL
630		
216 0		
630		
230 0		
630		
244 0		
630		
238 +7		
630		
292 0		
630		
276 0		

34+37 TO 37+14

100

50

0

50

100