


SEEDING
END WIDTH
SQ. YDS.

| | | |
|-------------------|-------|---------|
| FED. RD. DIVISION | STATE | PROJECT |
| 2 | OHIO | |

22
73

LAK-306-6.91

| END AREA | | VOLUME | |
|----------|------|--------|------|
| CUT | FILL | CUT | FILL |

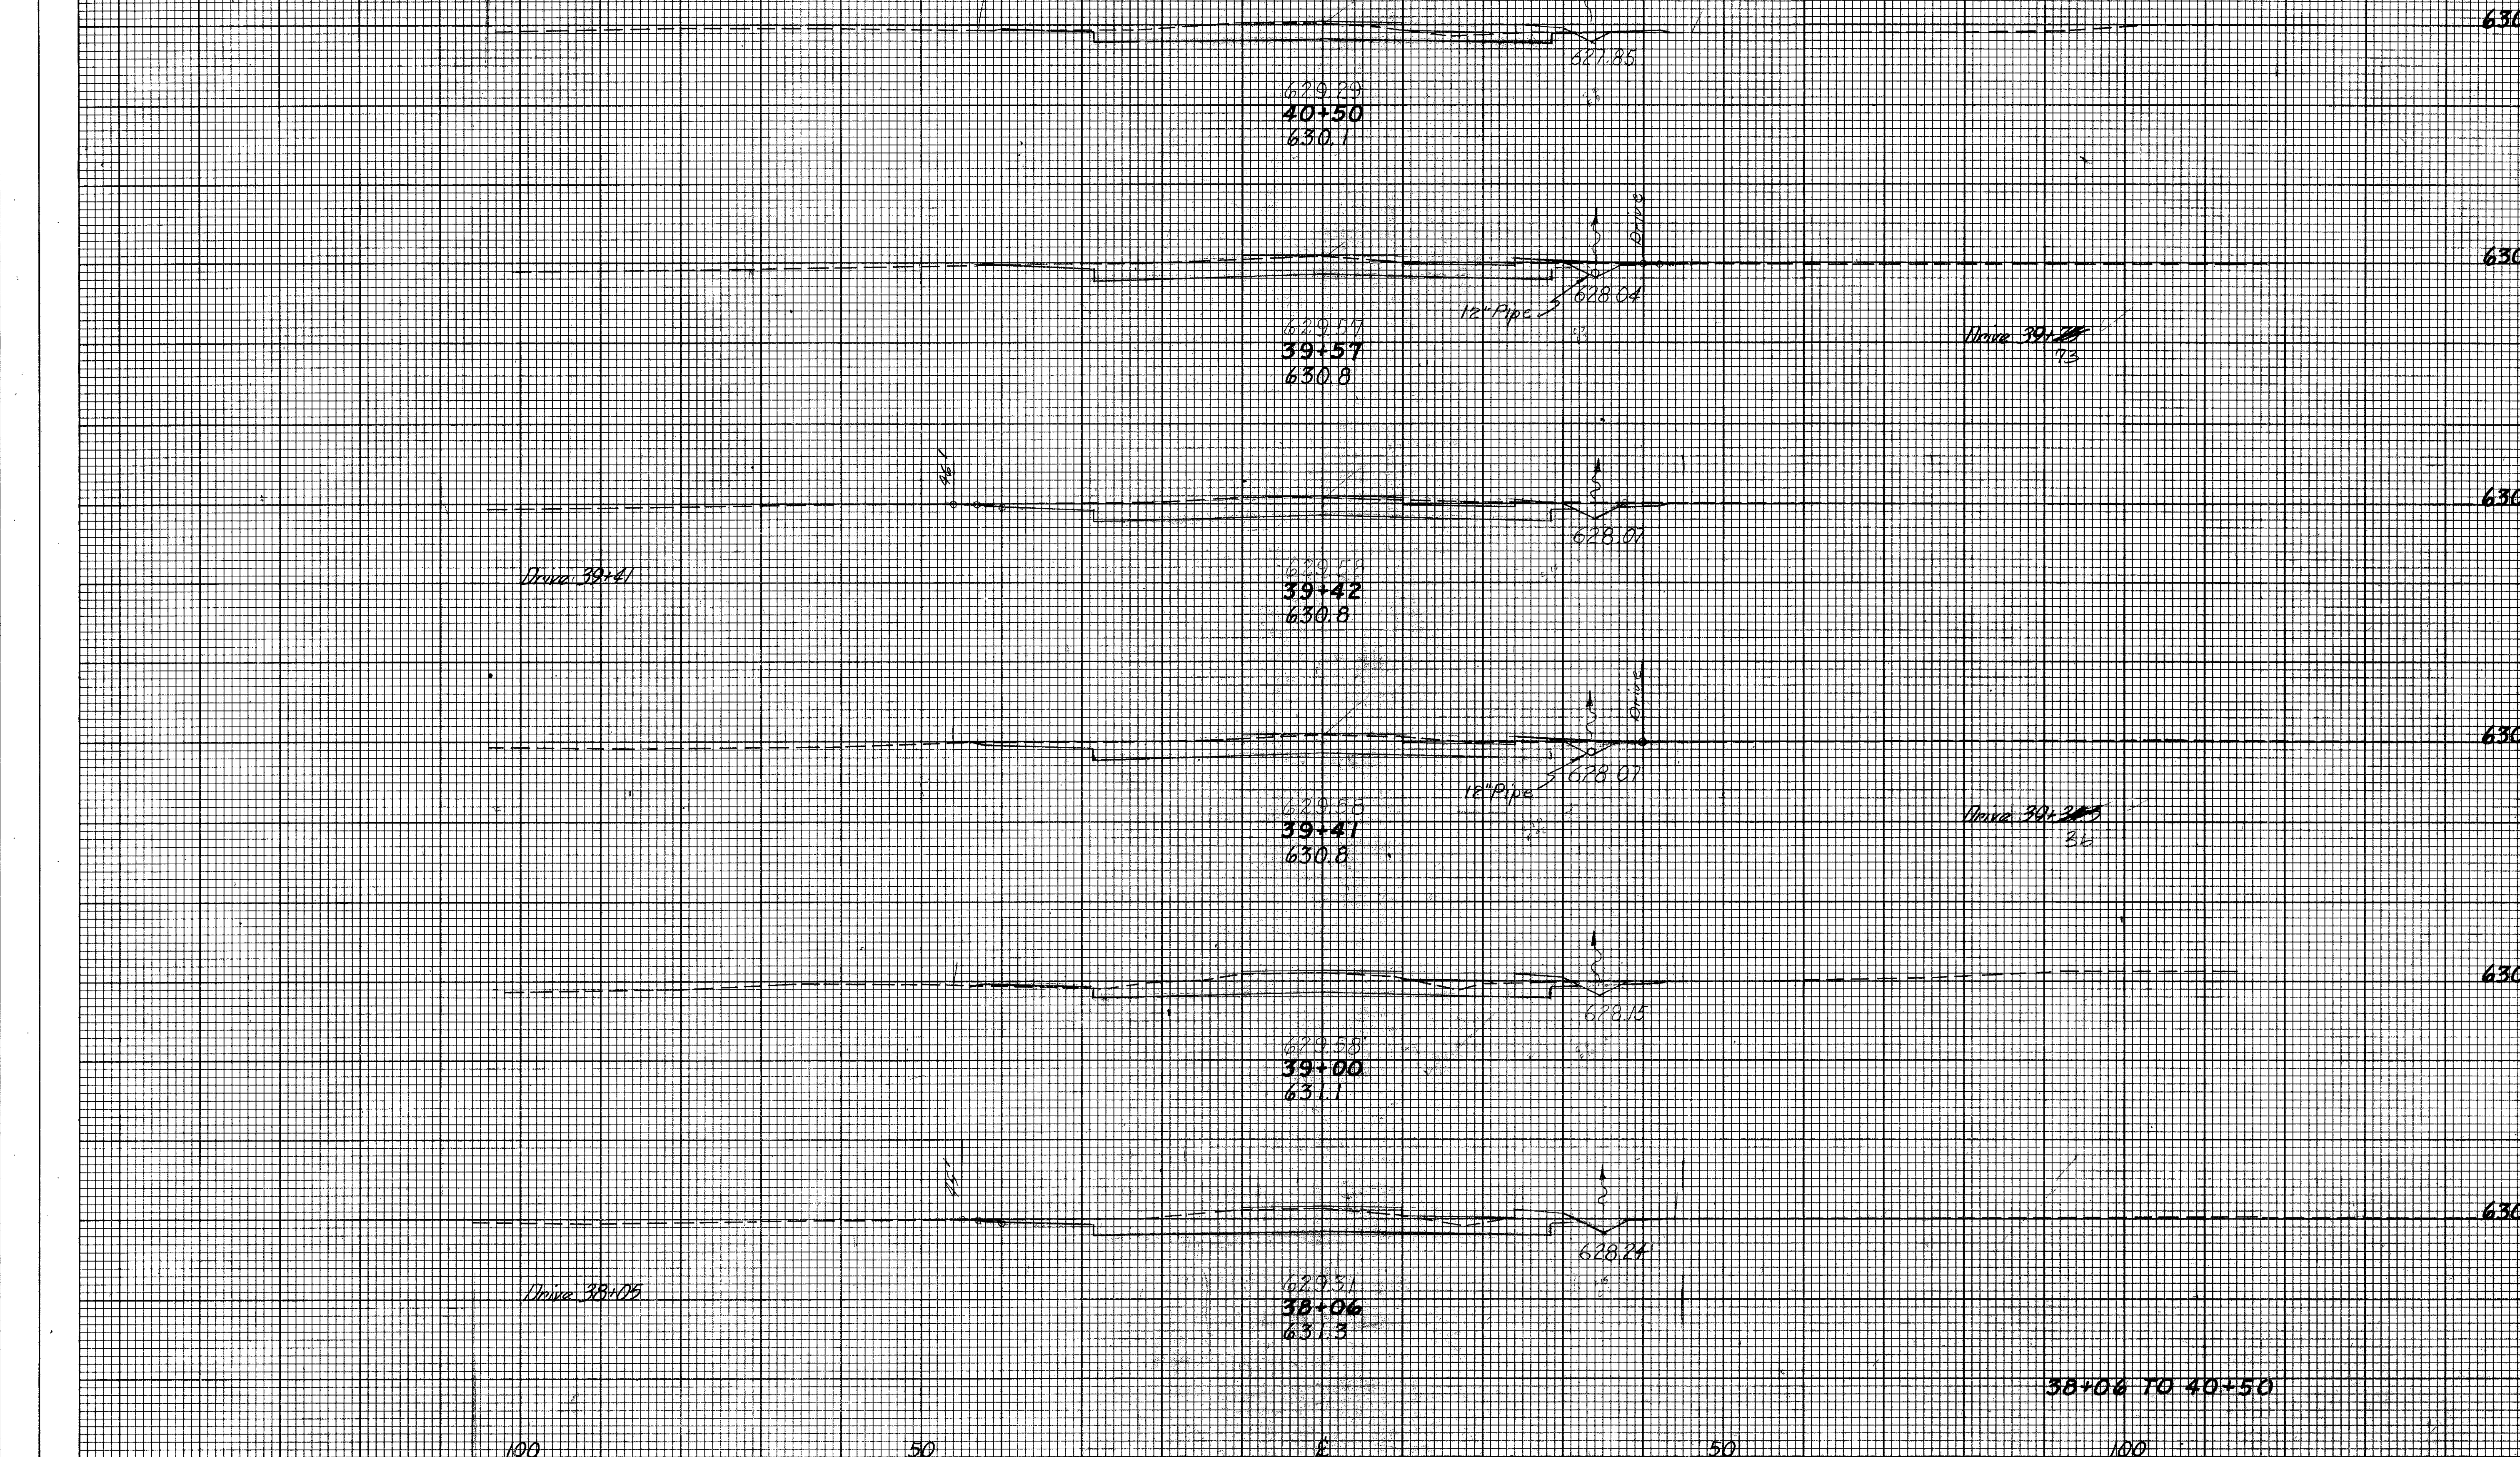

| | | | | |
|-----|---|--|--|--|
| 630 | | | | |
| 100 | 2 | | | |
| 630 | | | | |
| 126 | 0 | | | |
| 630 | | | | |
| 146 | 0 | | | |
| 630 | | | | |
| 122 | 0 | | | |
| 630 | | | | |
| 120 | 2 | | | |
| 630 | | | | |
| 140 | 0 | | | |

38+00 TO 40+50

100

50

0

50

100