


SEEDING
END WIDTH SO. YDS.

FED. RD. DIVISION	STATE	PROJECT
2	OHIO	

25
73

LAK-306-6.91

END AREA
CUT FILL VOLUME
CUT FILL

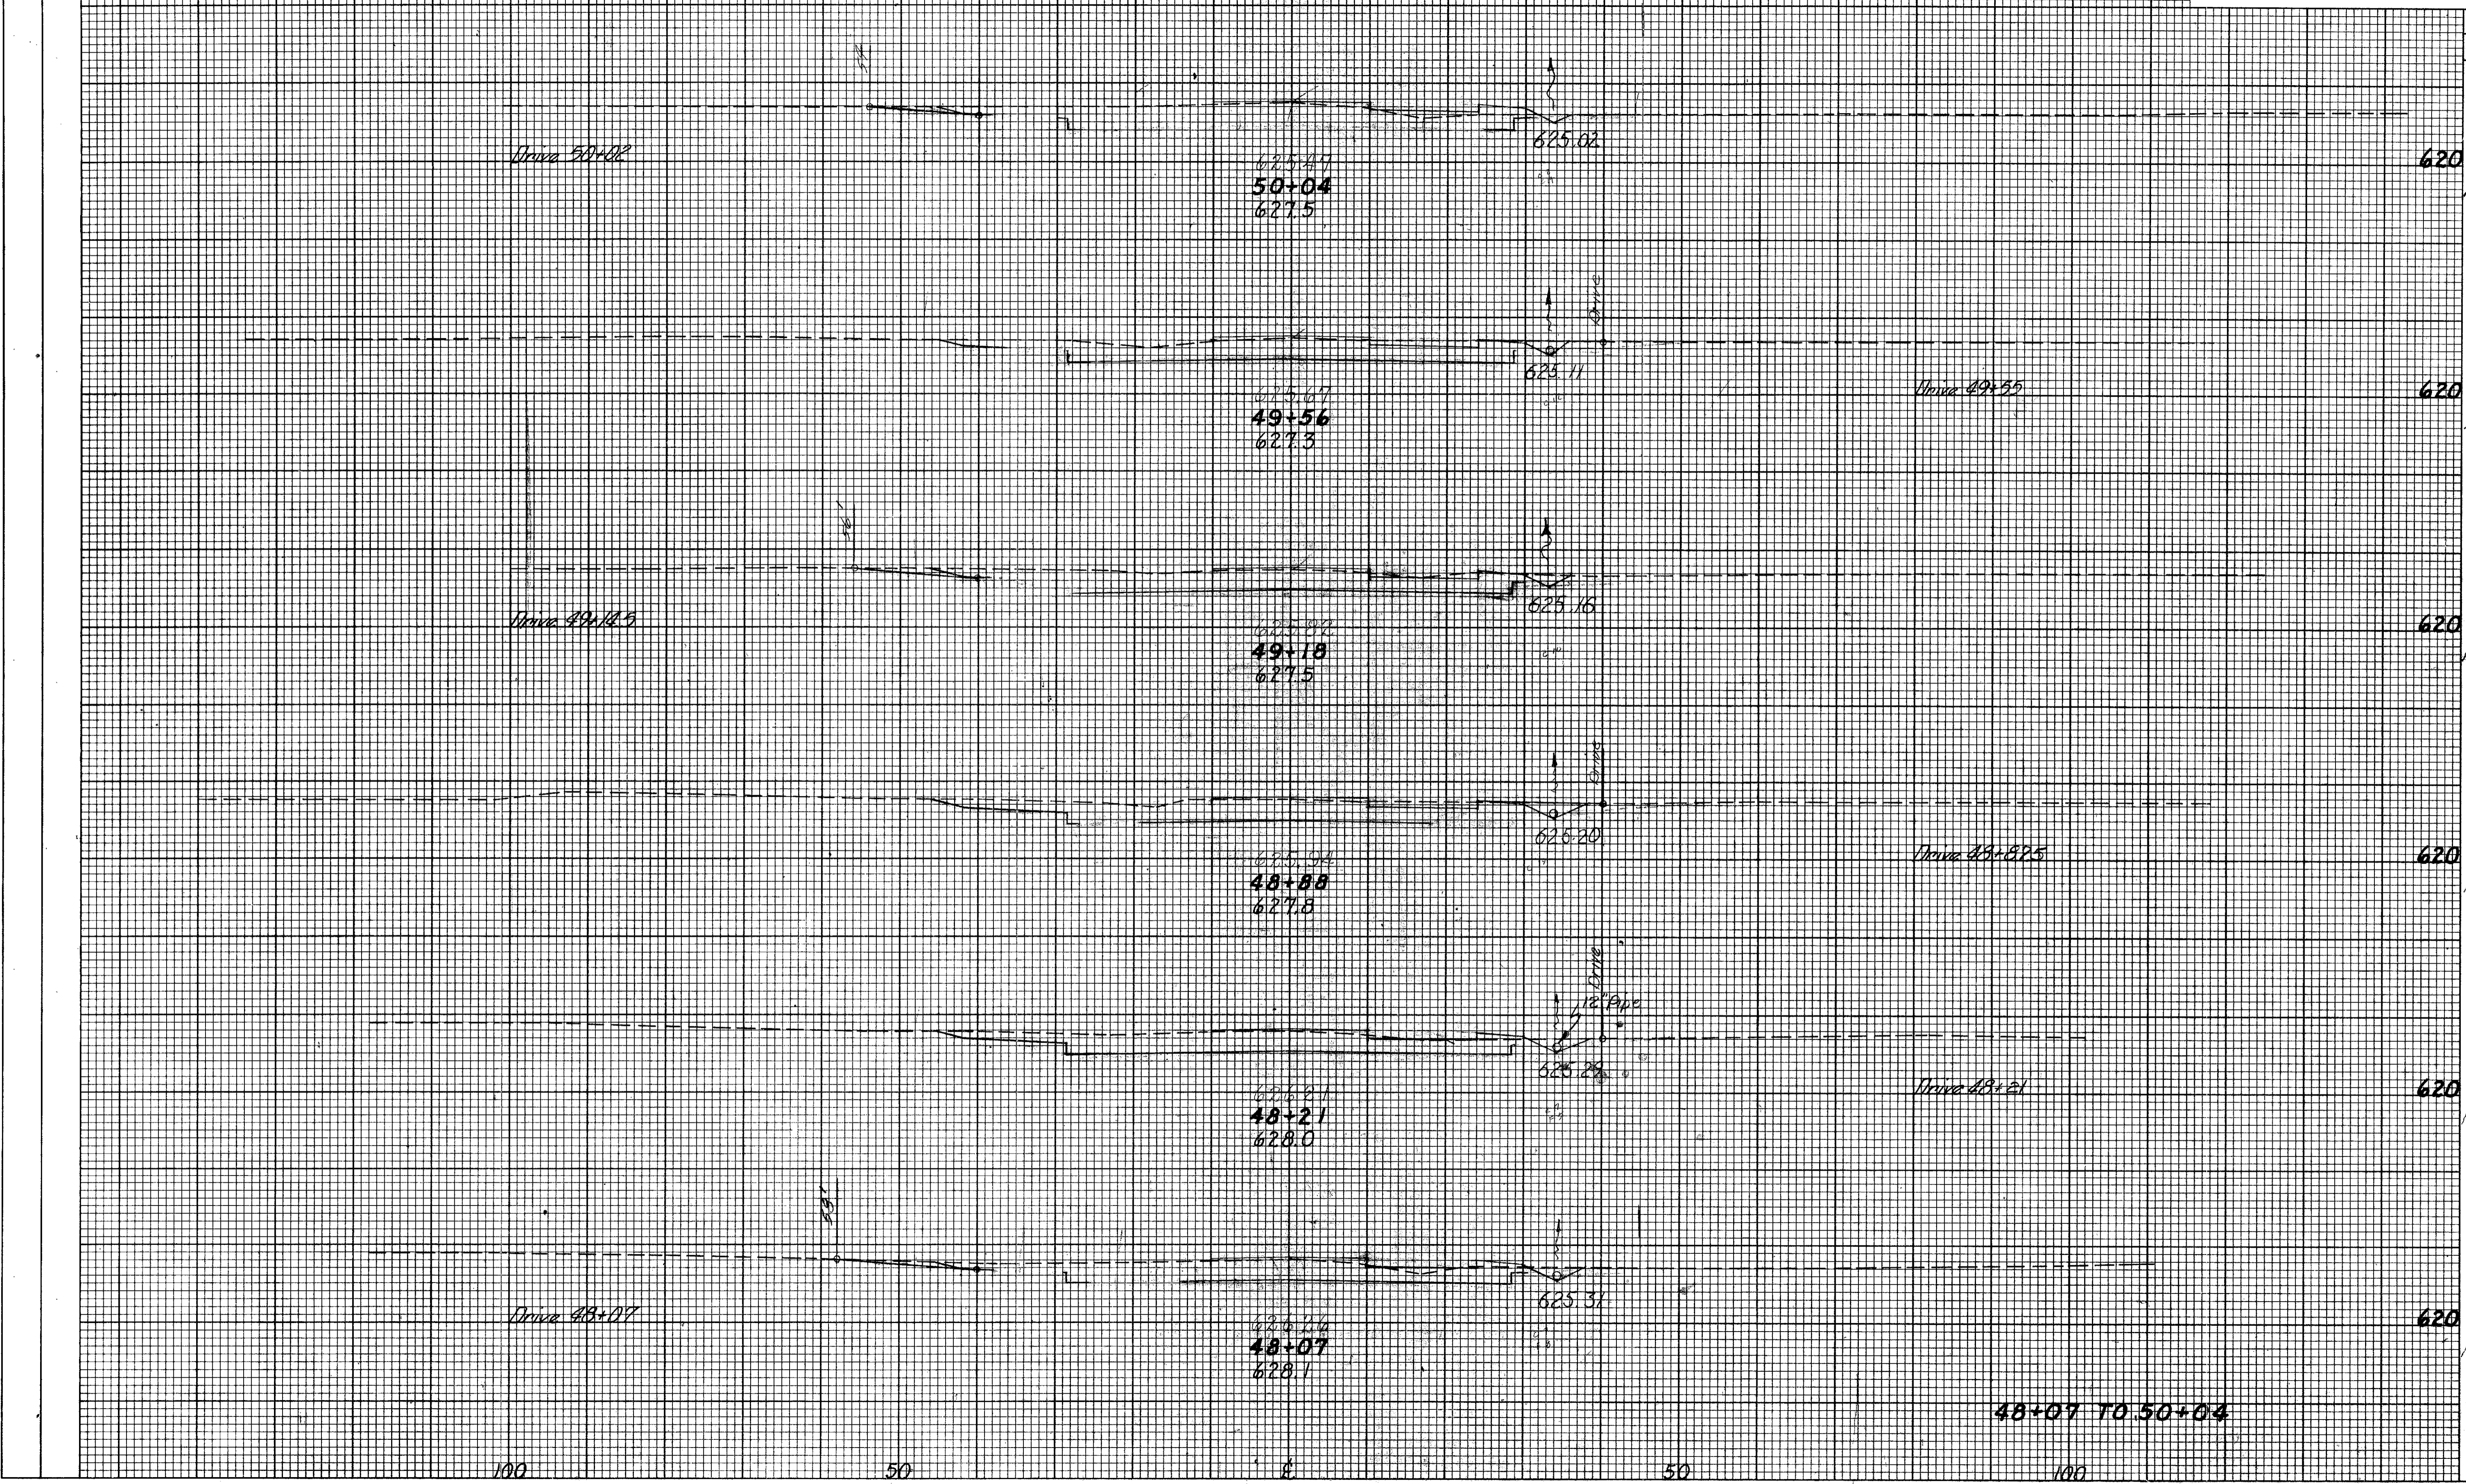

END AREA		VOLUME	
CUT	FILL	CUT	FILL
620		172	0
620		184	0
620		170	0
620		196	0
620		148	0
620		168	0
48+07 TO 50+04			

100

50

0

50

100