


SEEDING  
END WIDTH SO. YDS.

FED. RD. DIVISION	STATE	PROJECT	26 73
2	OHIO		

LAK-306-6.91

END AREA		VOLUME	
CUT	FILL	CUT	FILL

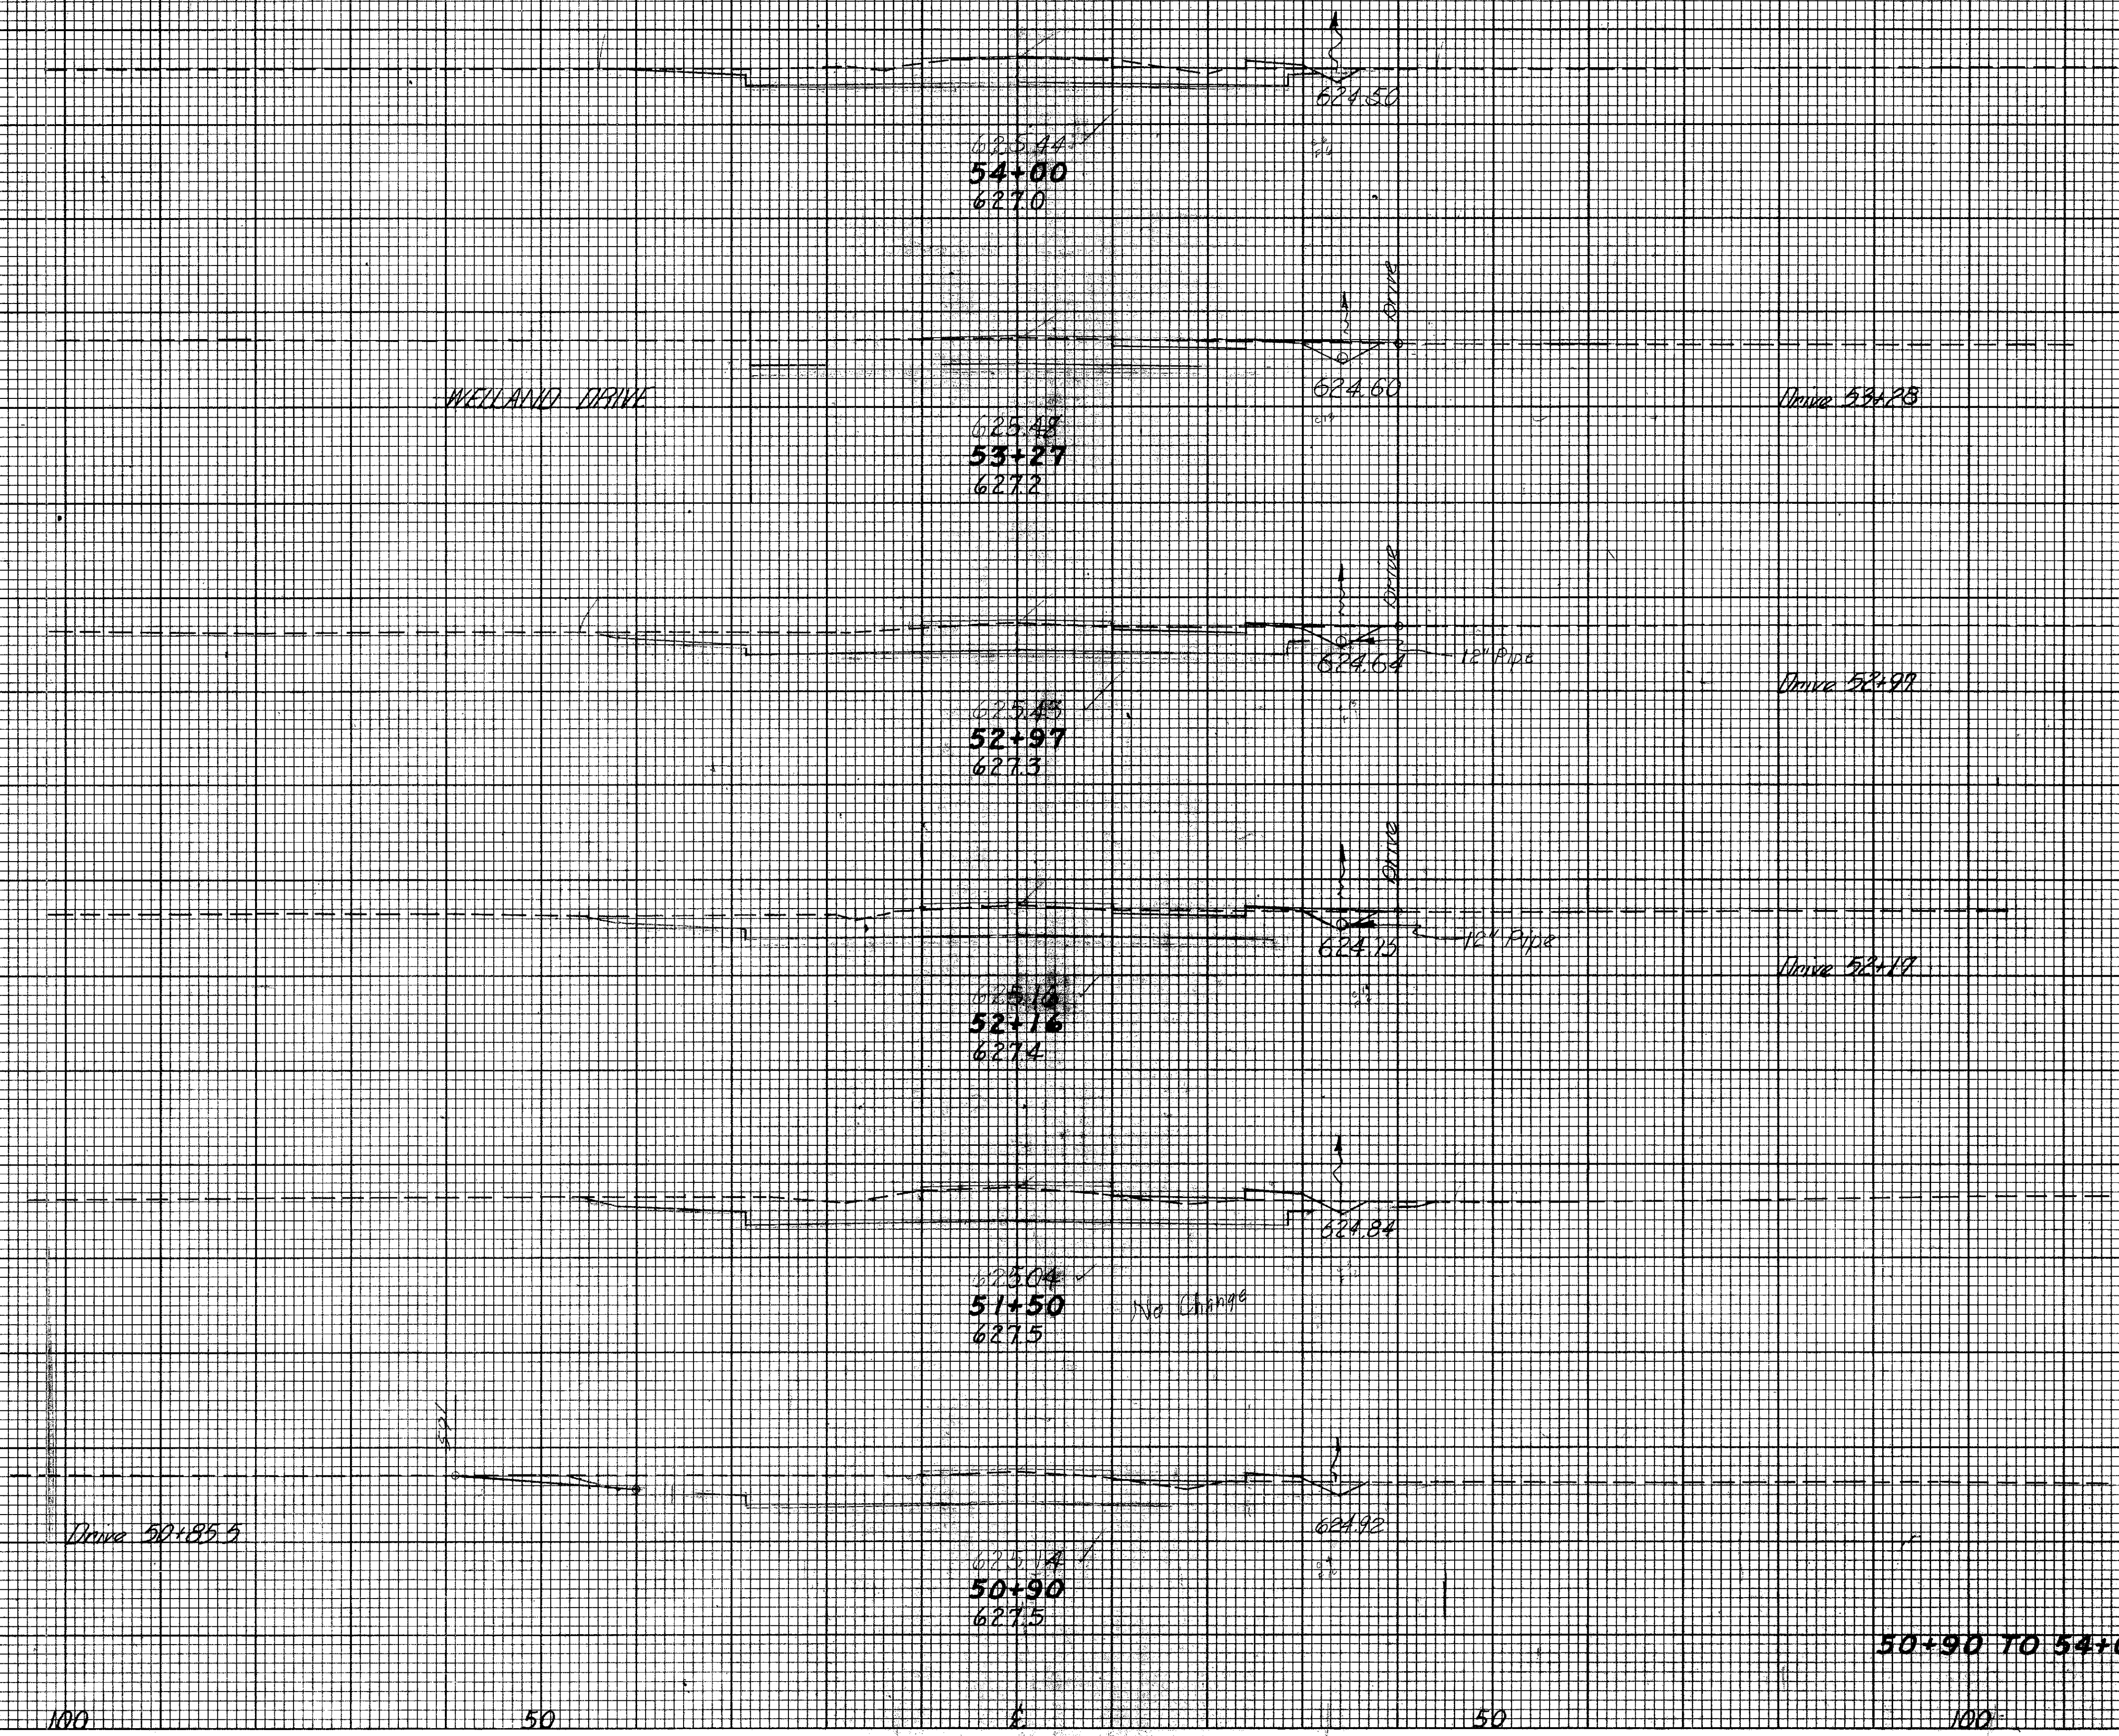

620	170	0	130
620	216	0	170
620	260	0	196
620	248	0	194
620	196	0	
620	200	0	

50+90 TO 54+00

100 50 50 100