


SEEDING
END WIDTH 50. YDS.

FED. RD. DIVISION	STATE	PROJECT
2	OHIO	

27
73

LAK-306-6.91

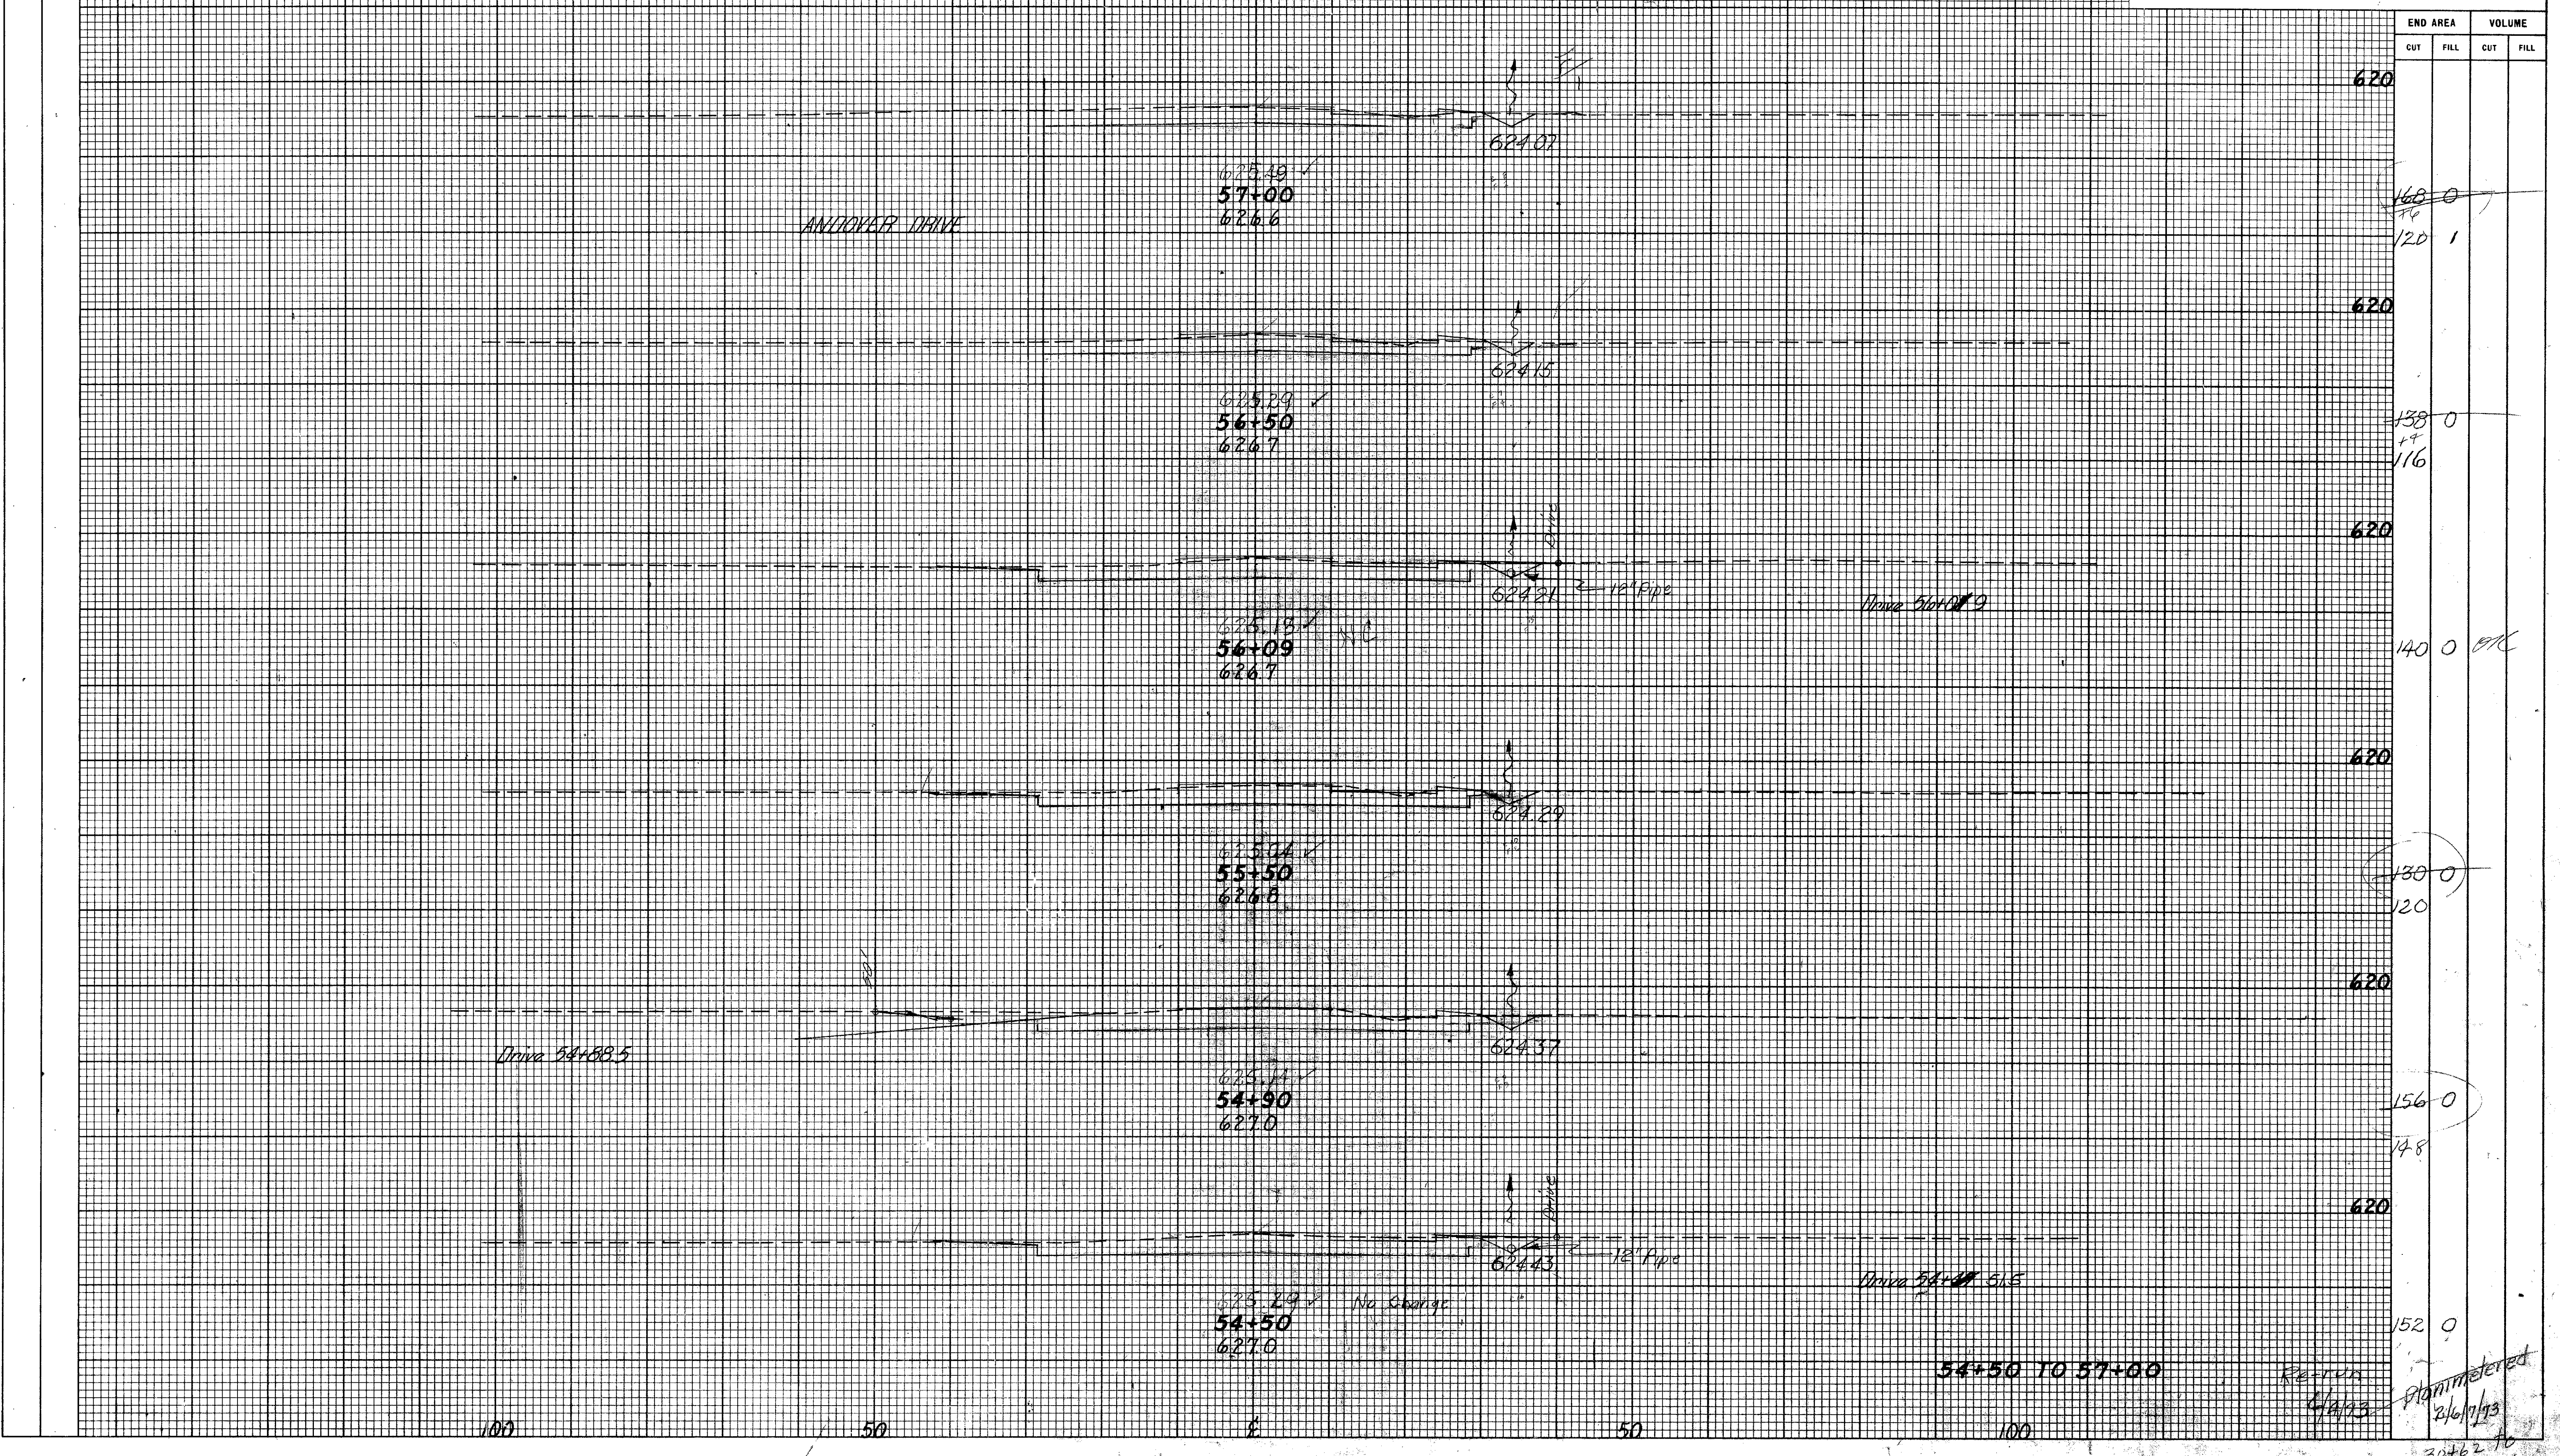

END AREA	VOLUME	
	CUT	FILL
620		
168 0		
120 1		
620		
138 0		
116		
620		
140 0		
620		
130 0		
120		
620		
156 0		
148		
620		
152 0		

54+50 TO 57+00

Retain
6/13/13
Planned
2/6/13
30+62 to
57+00