


SEEDING  
END WIDTH SO. YDS.

FED. RD. DIVISION	STATE	PROJECT
2	OHIO	

28  
73

LAK-306-6.91

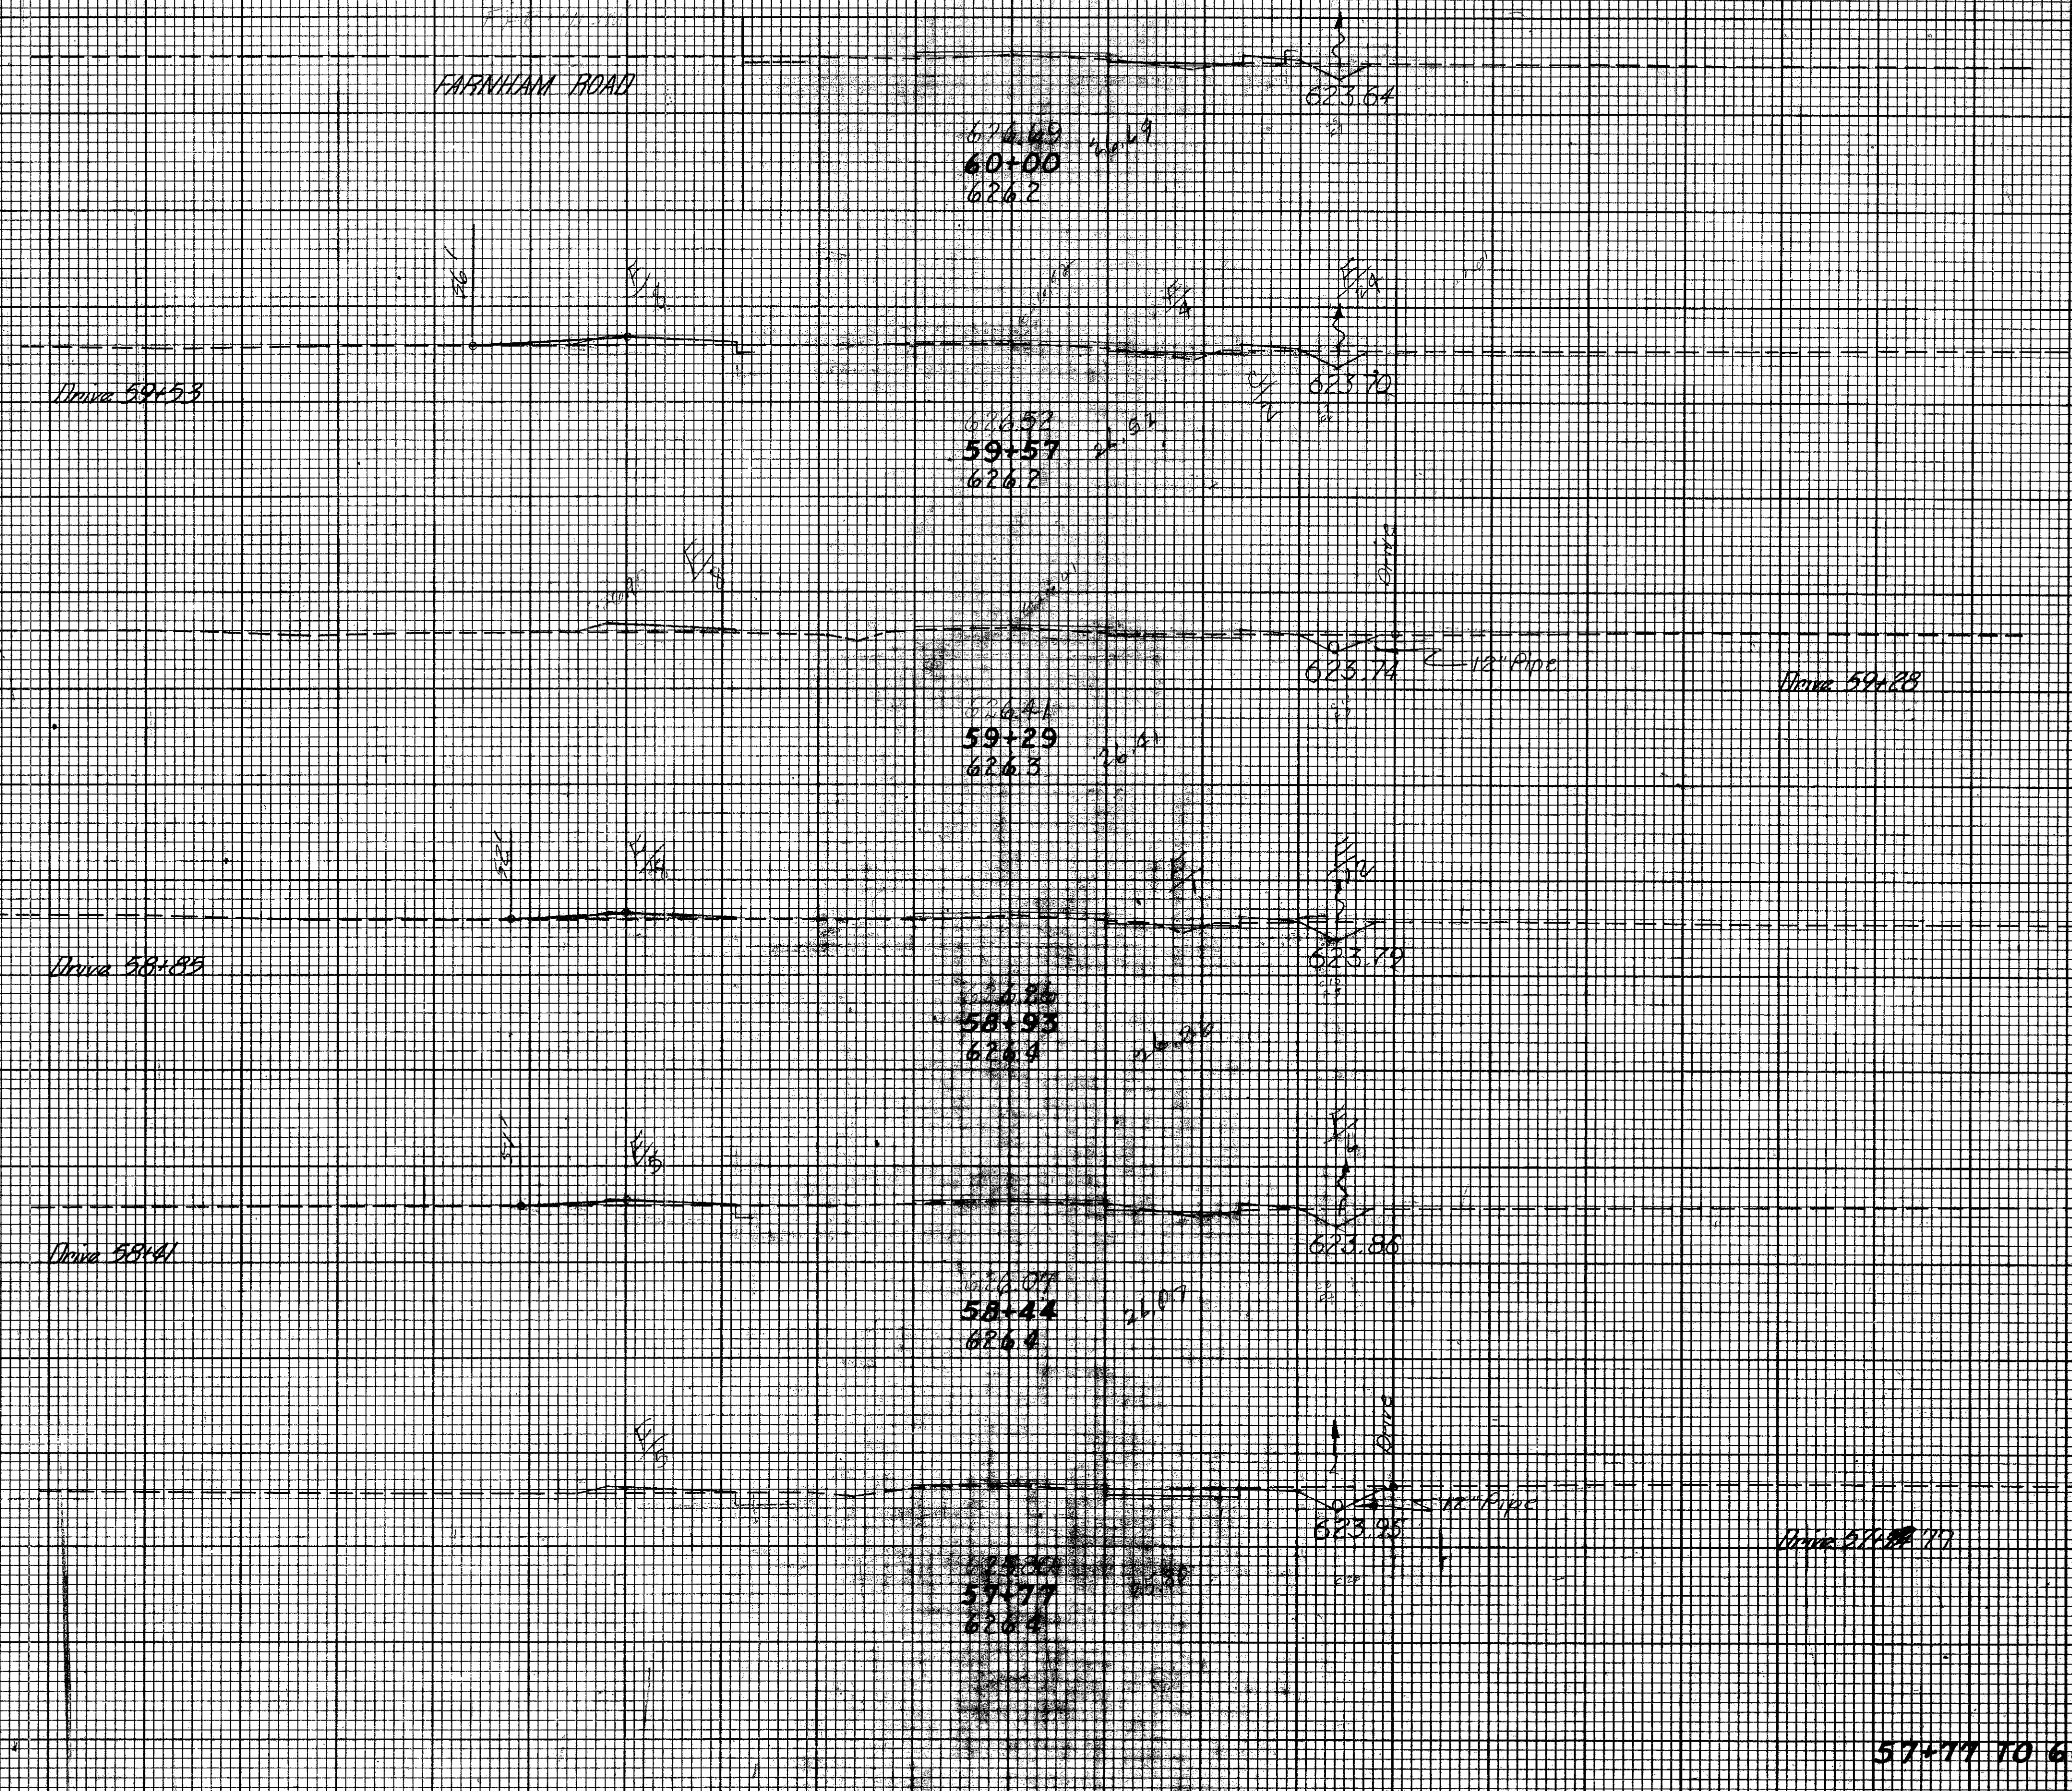

END AREA	VOLUME	
	CUT	FILL
620	100 3	24 30
620	178 0	24 36
620	172 0	40 26
620	182 0	46 21
620	204 0	60 11
620	200 0	100 5

57+77 TO 60+00

Return  
6/12/12

100

50

50

100