


SEEDING
END WIDTH
SQ. YDS.

FED. RD. DIVISION	STATE	PROJECT
2	OHIO	



LAK-306-6.91

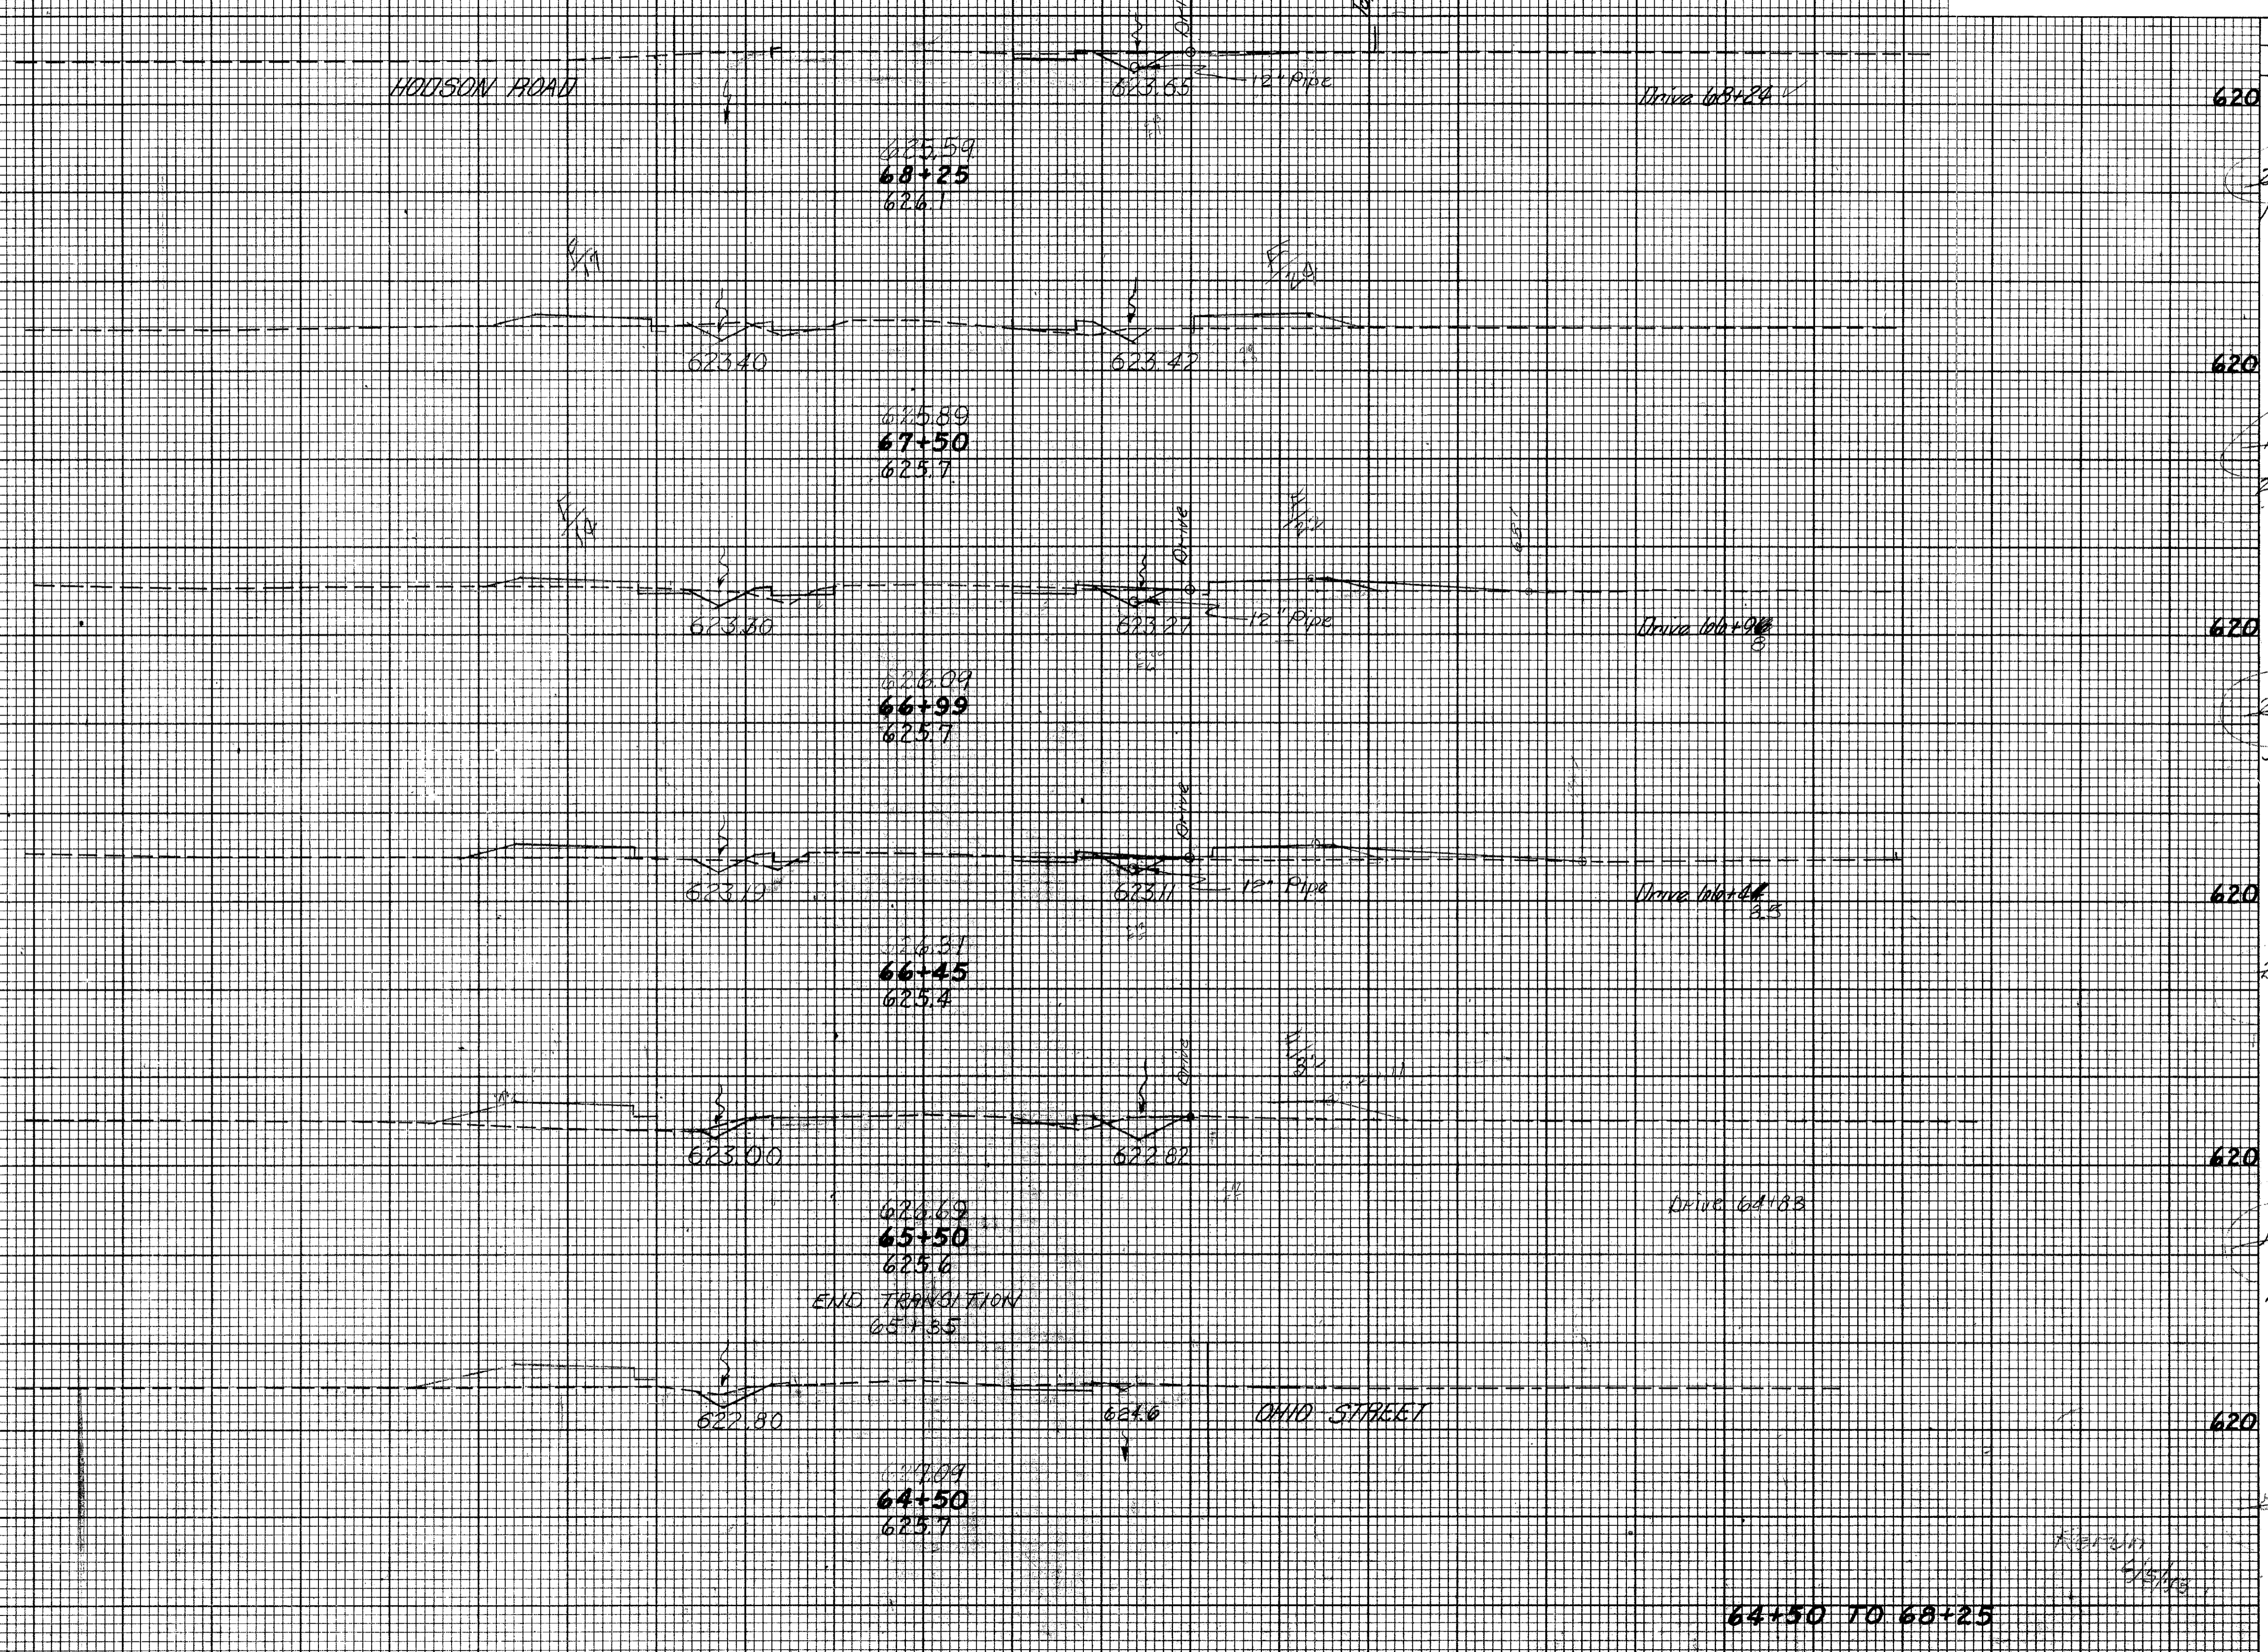

END AREA	VOLUME	
	CUT	FILL
620	206 0	112 0
620	190 0	29 45
620	230 0	30 41
620	204 0	0 60
620	140 2	2 152
620	50 2	0 100

64+50 TO 68+25

100 50 0 50 100