


SEEDING  
END WIDTH SO. YDS.

FED. RD. DIVISION	STATE	PROJECT	31 73
2	OHIO		

LAK-306-6.91

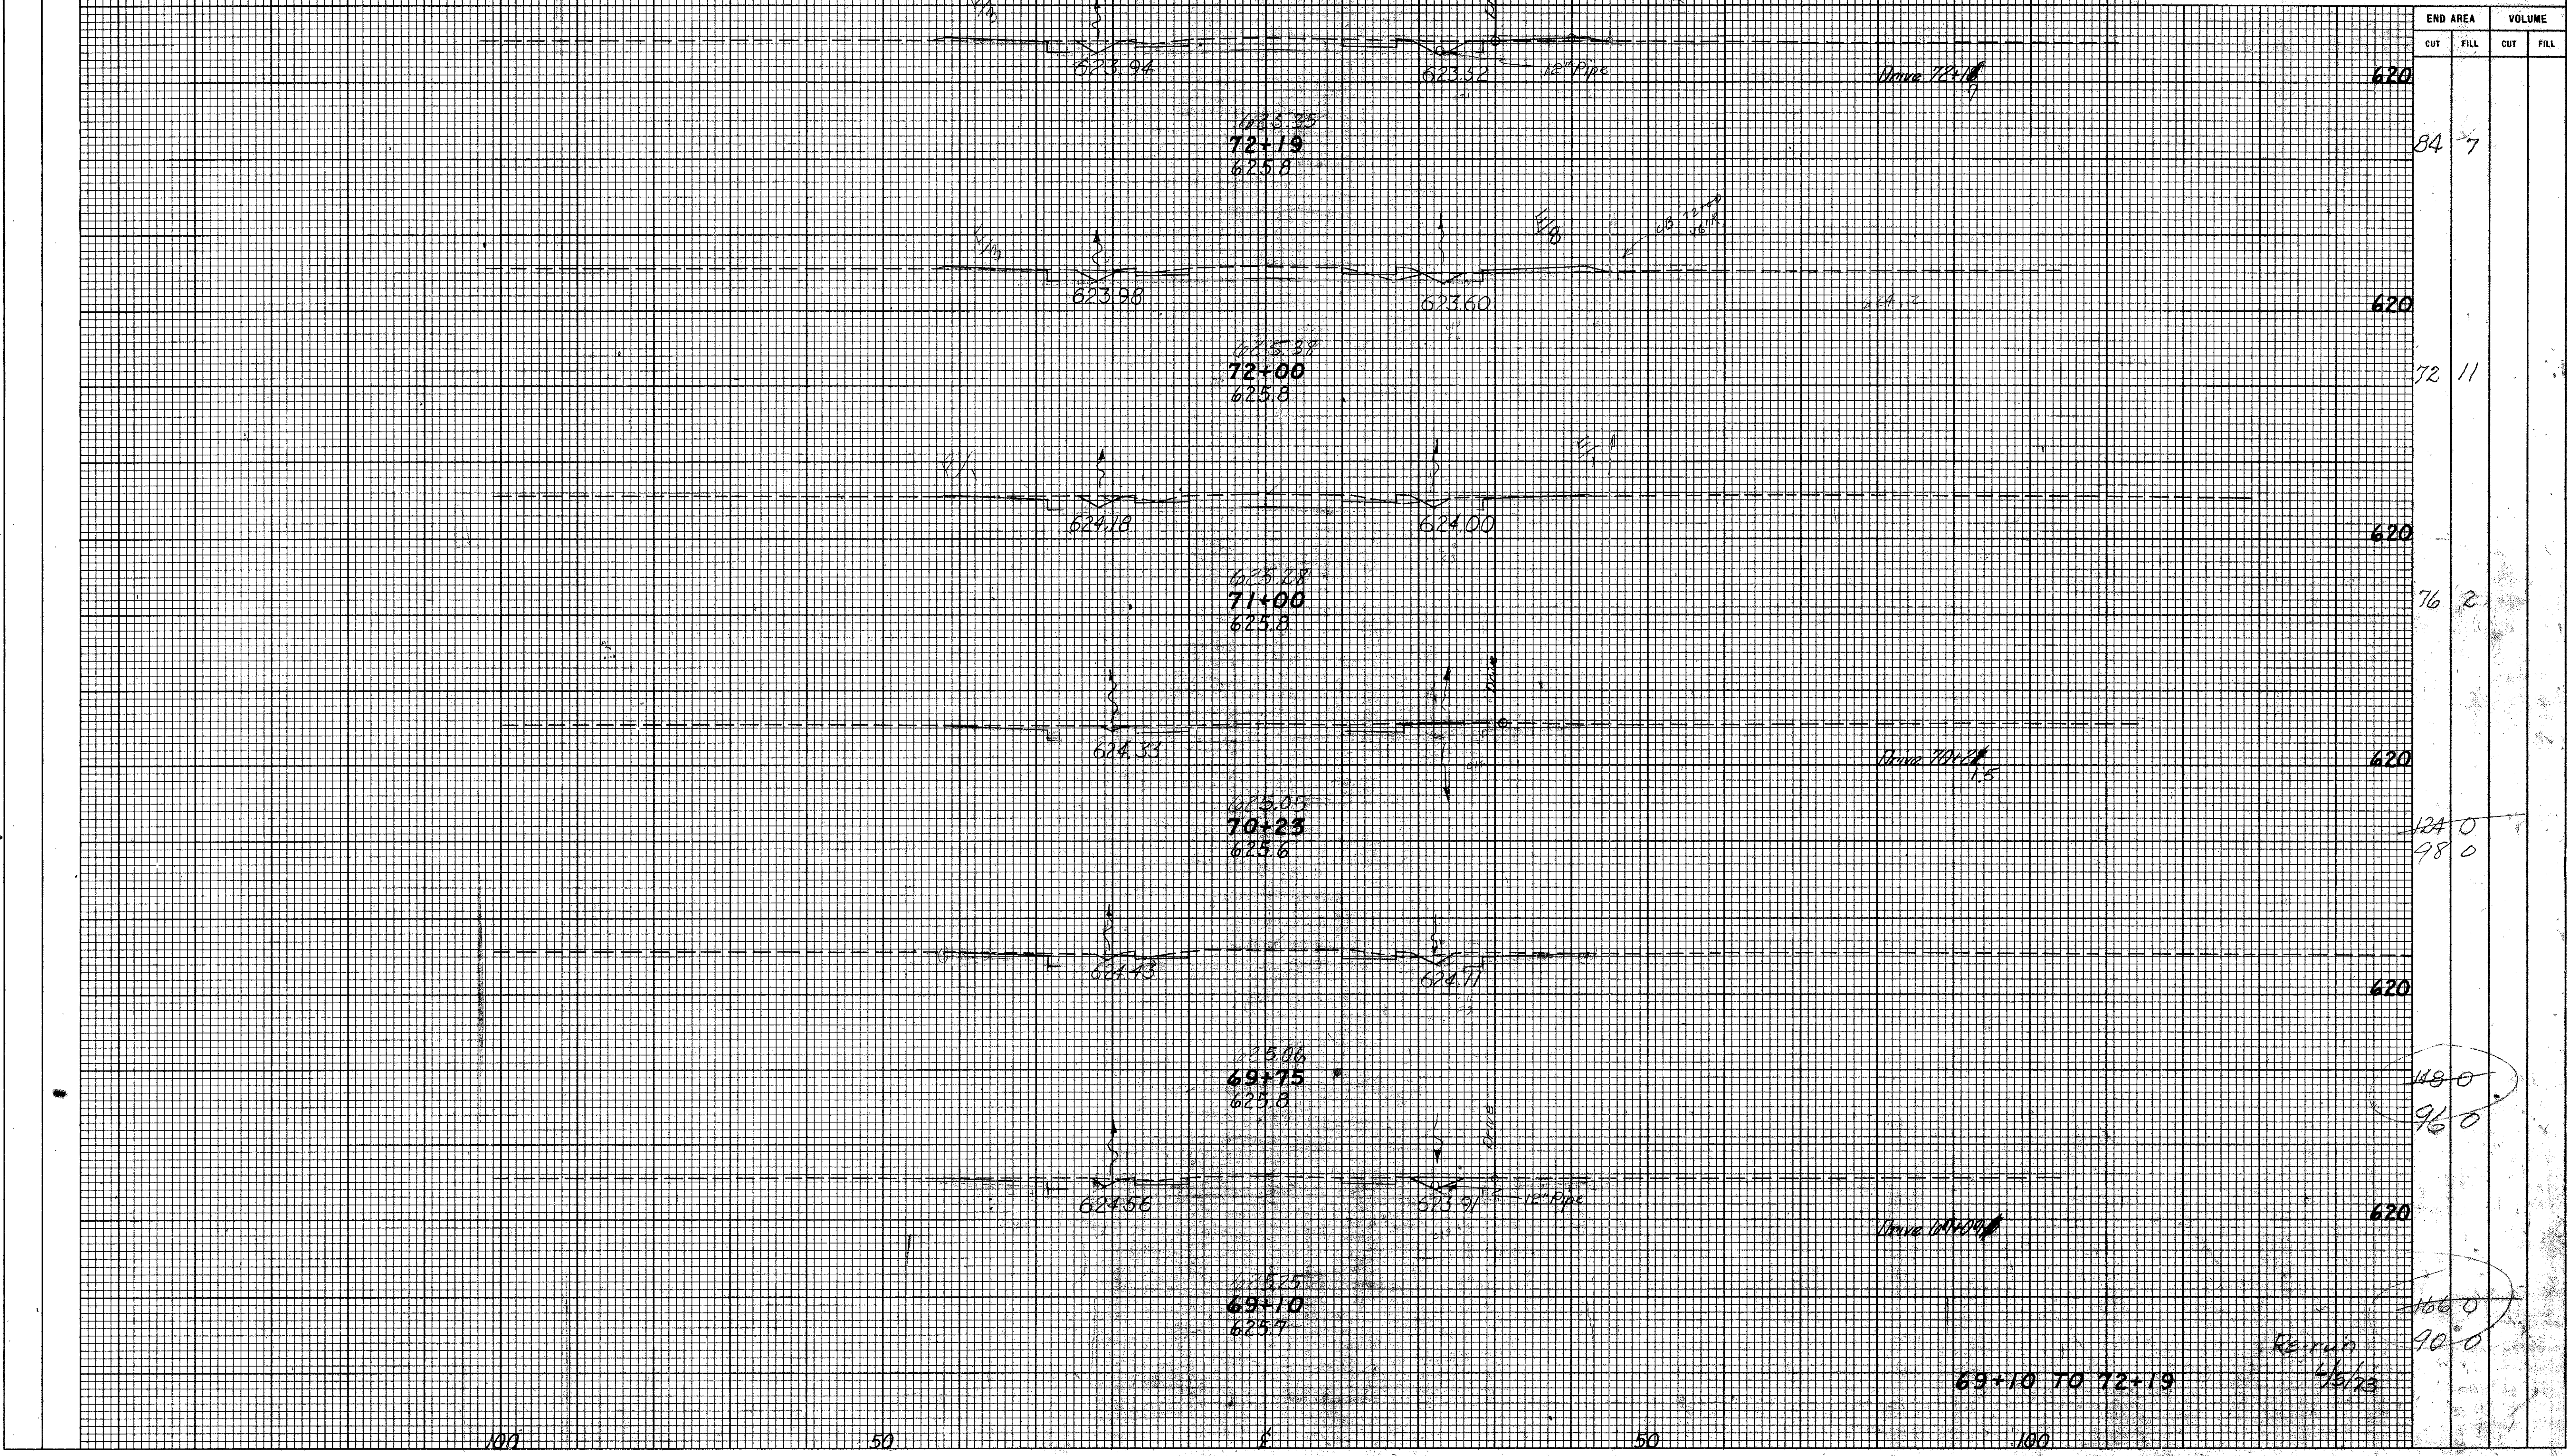

END AREA	VOLUME	
	CUT	FILL
620		
84	7	
620		
72	11	
620		
76	2	
620		
124	0	
98	0	
620		
148	0	
96	0	
620		
166	0	
90	0	

69+10 TO 72+19

Re-run  
4/6/73

100

50

50

50

100