

SEEDING
END WIDTH
SQ. YDS.


FED. RD. DIVISION	STATE	PROJECT
2	OHIO	

33
73

LAK-306-6.91

Culvert location 79+83, 115° 30' 00" LF

Culvert location
79+83, 115° 30' 00" LF

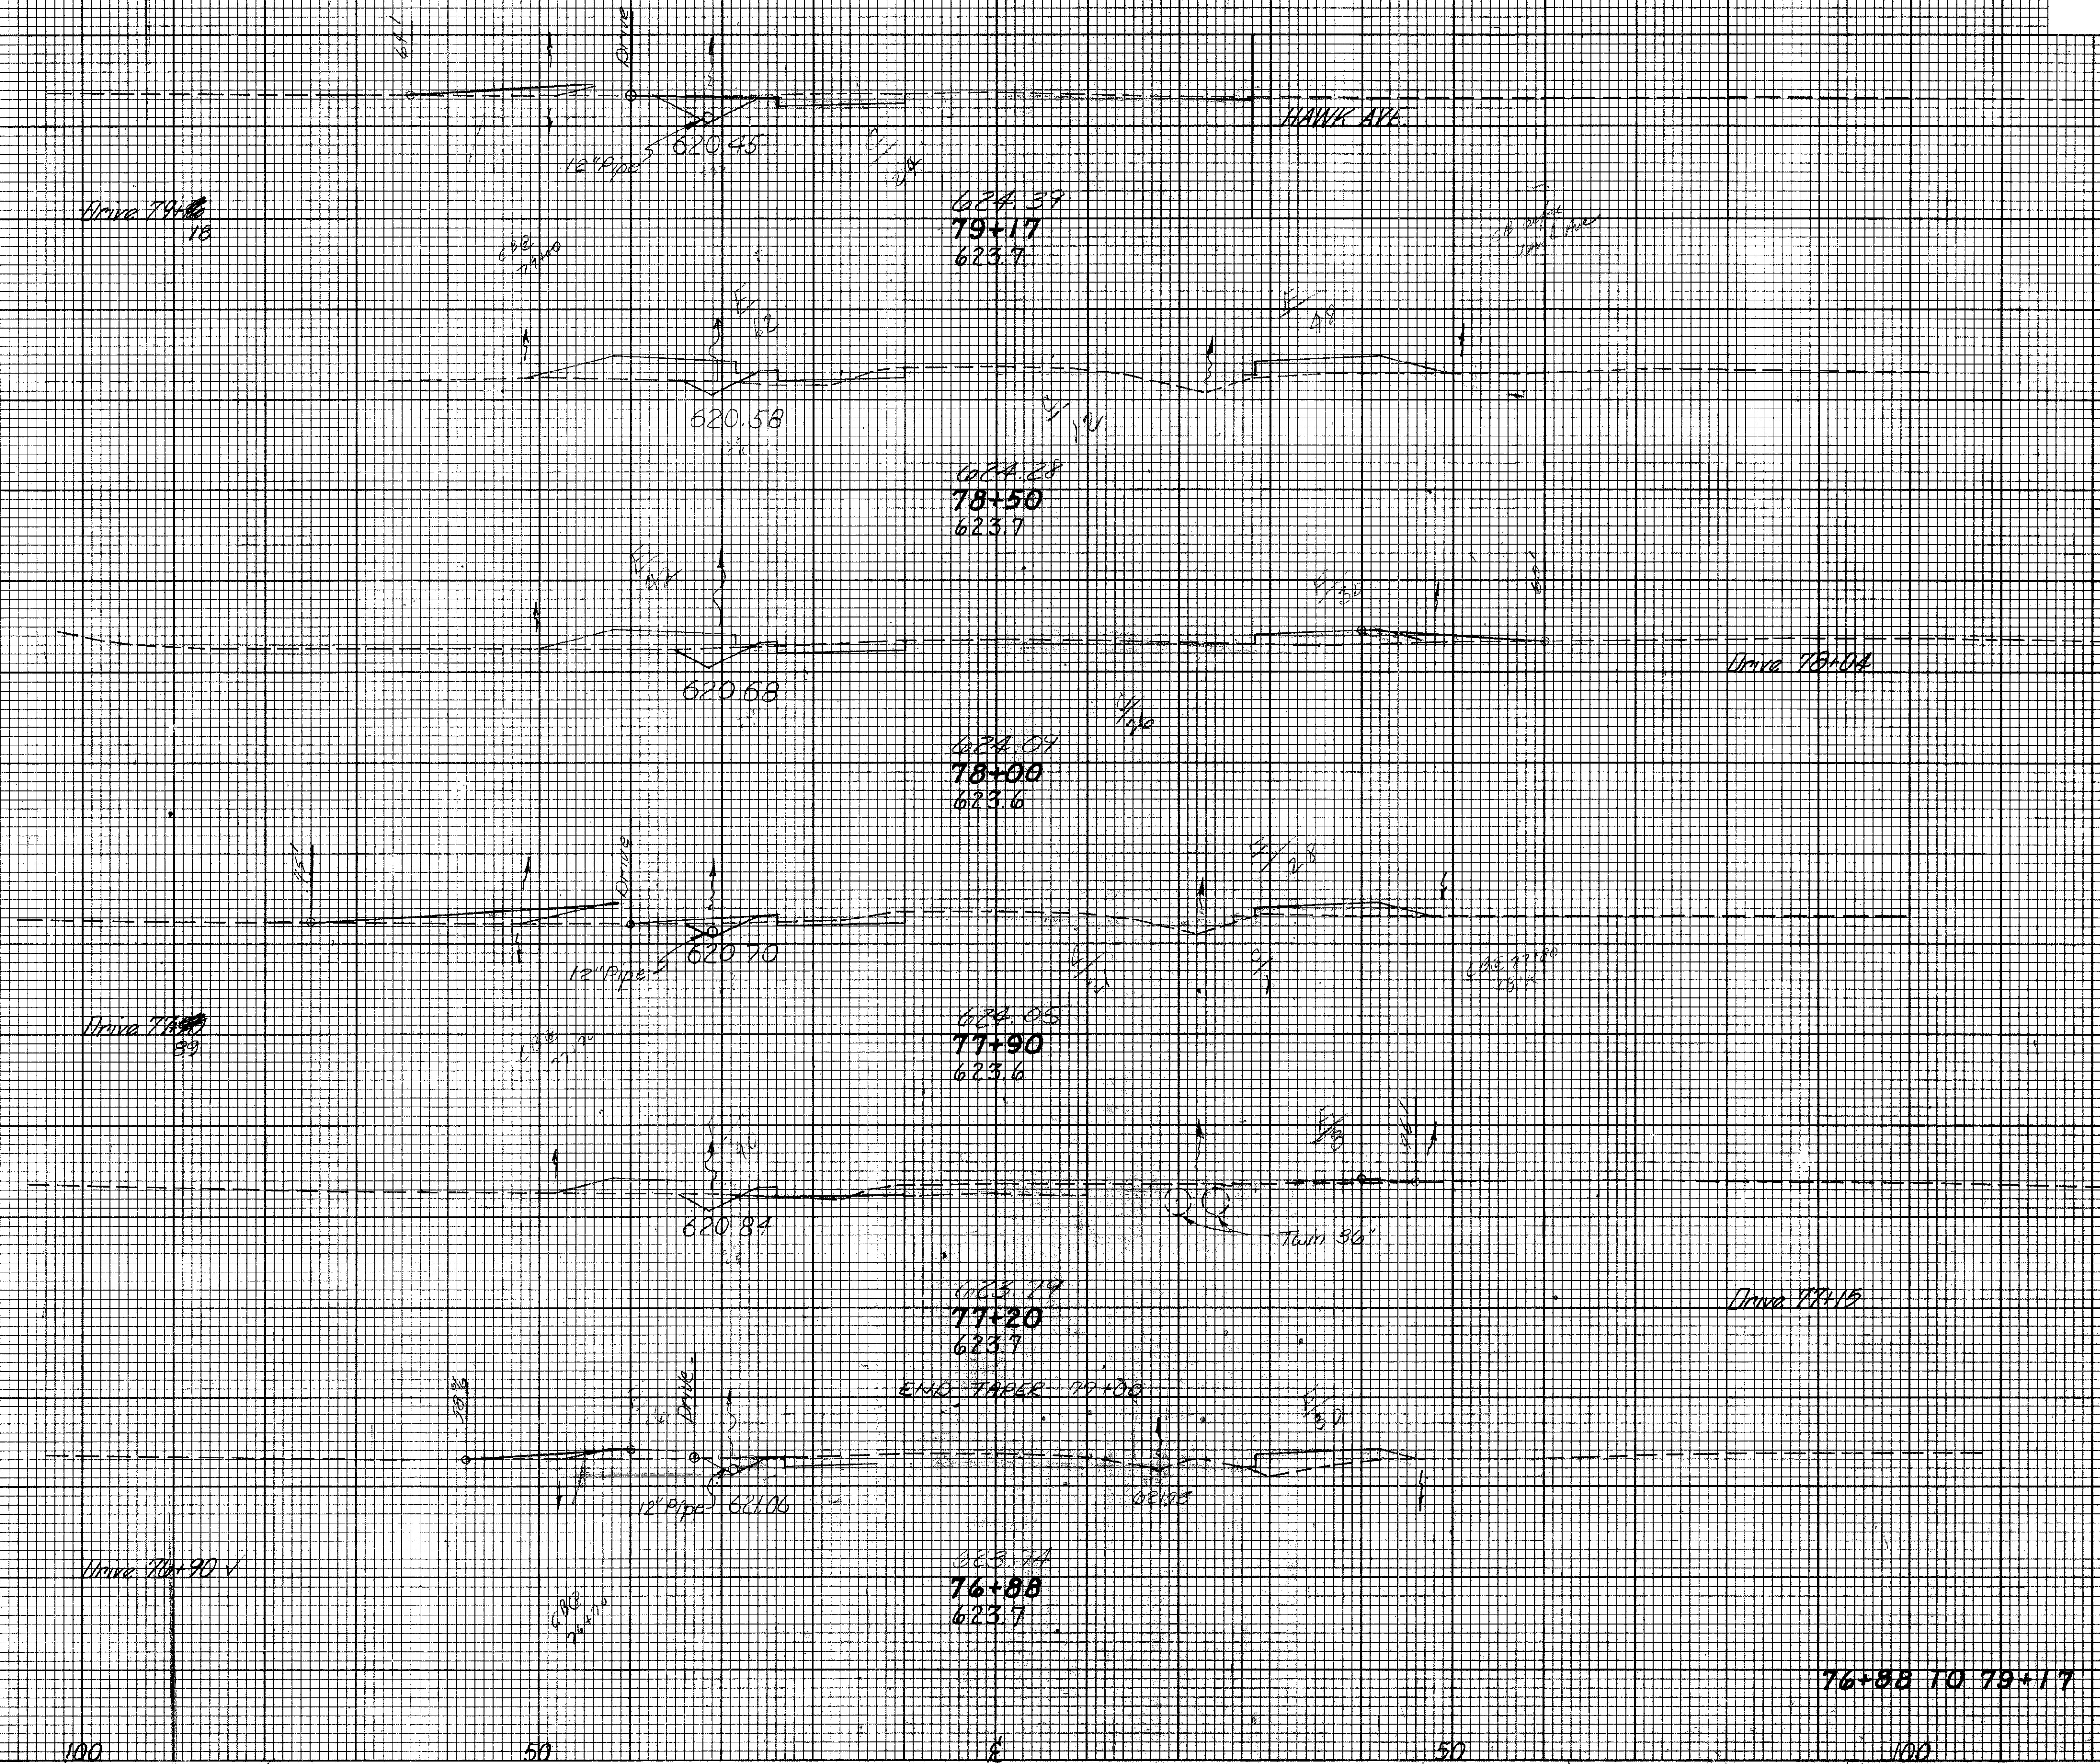

END AREA	VOLUME	
	CUT	FILL
620		
24	22	
620		
12	110	
620		
26	72	
620		
22	72	
620		
46	43	
620		
58	47	

76+88 TO 79+17

100

50

50

50

100