


SEEDING
END WIDTH SO. YDS.

FED. RD. DIVISION	STATE	PROJECT
2	OHIO	



LAK-306-6.91

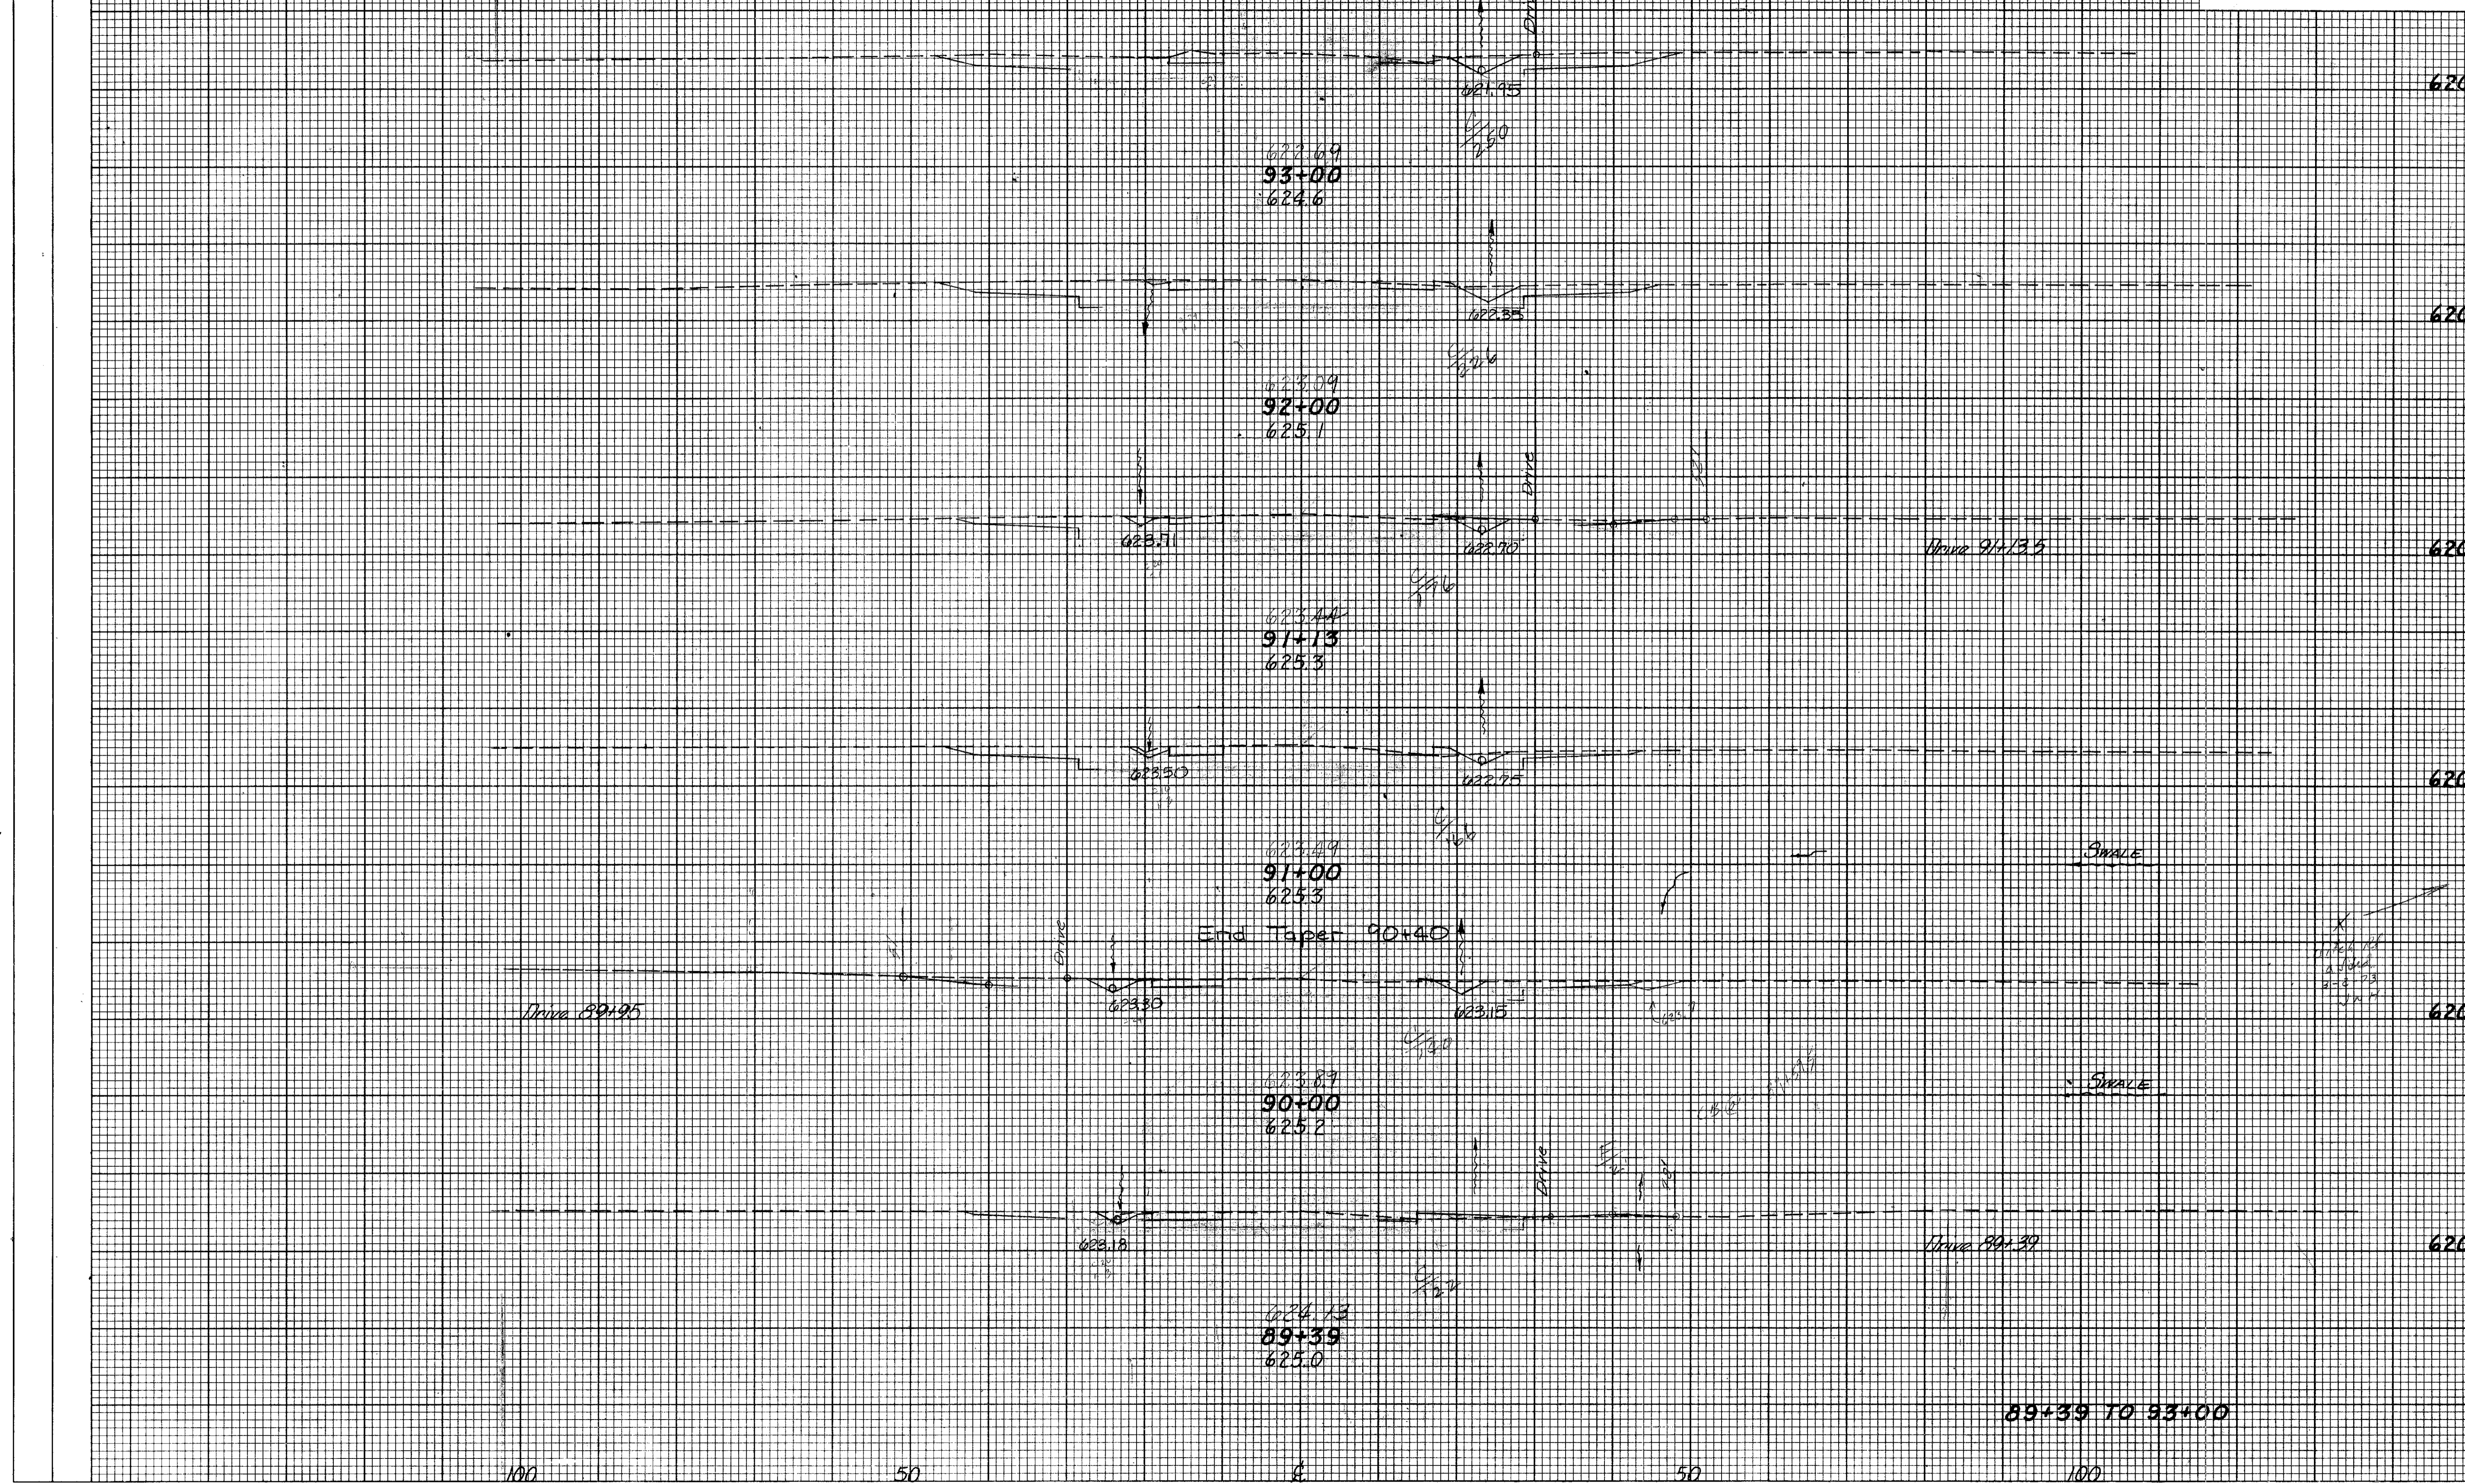

END AREA	VOLUME	
	CUT	FILL
620		
250	0	
620		
226	0	
620		
176	0	
620		
166	0	
620		
140	0	
620		
122	2	

89+39 TO 93+00

100

50

50

50

100