


SEEDING
END WIDTH SQ. YDS.

FED. RD. DIVISION	STATE	PROJECT
2	OHIO	



LAK-306-6.91

END AREA		VOLUME	
CUT	FILL	CUT	FILL

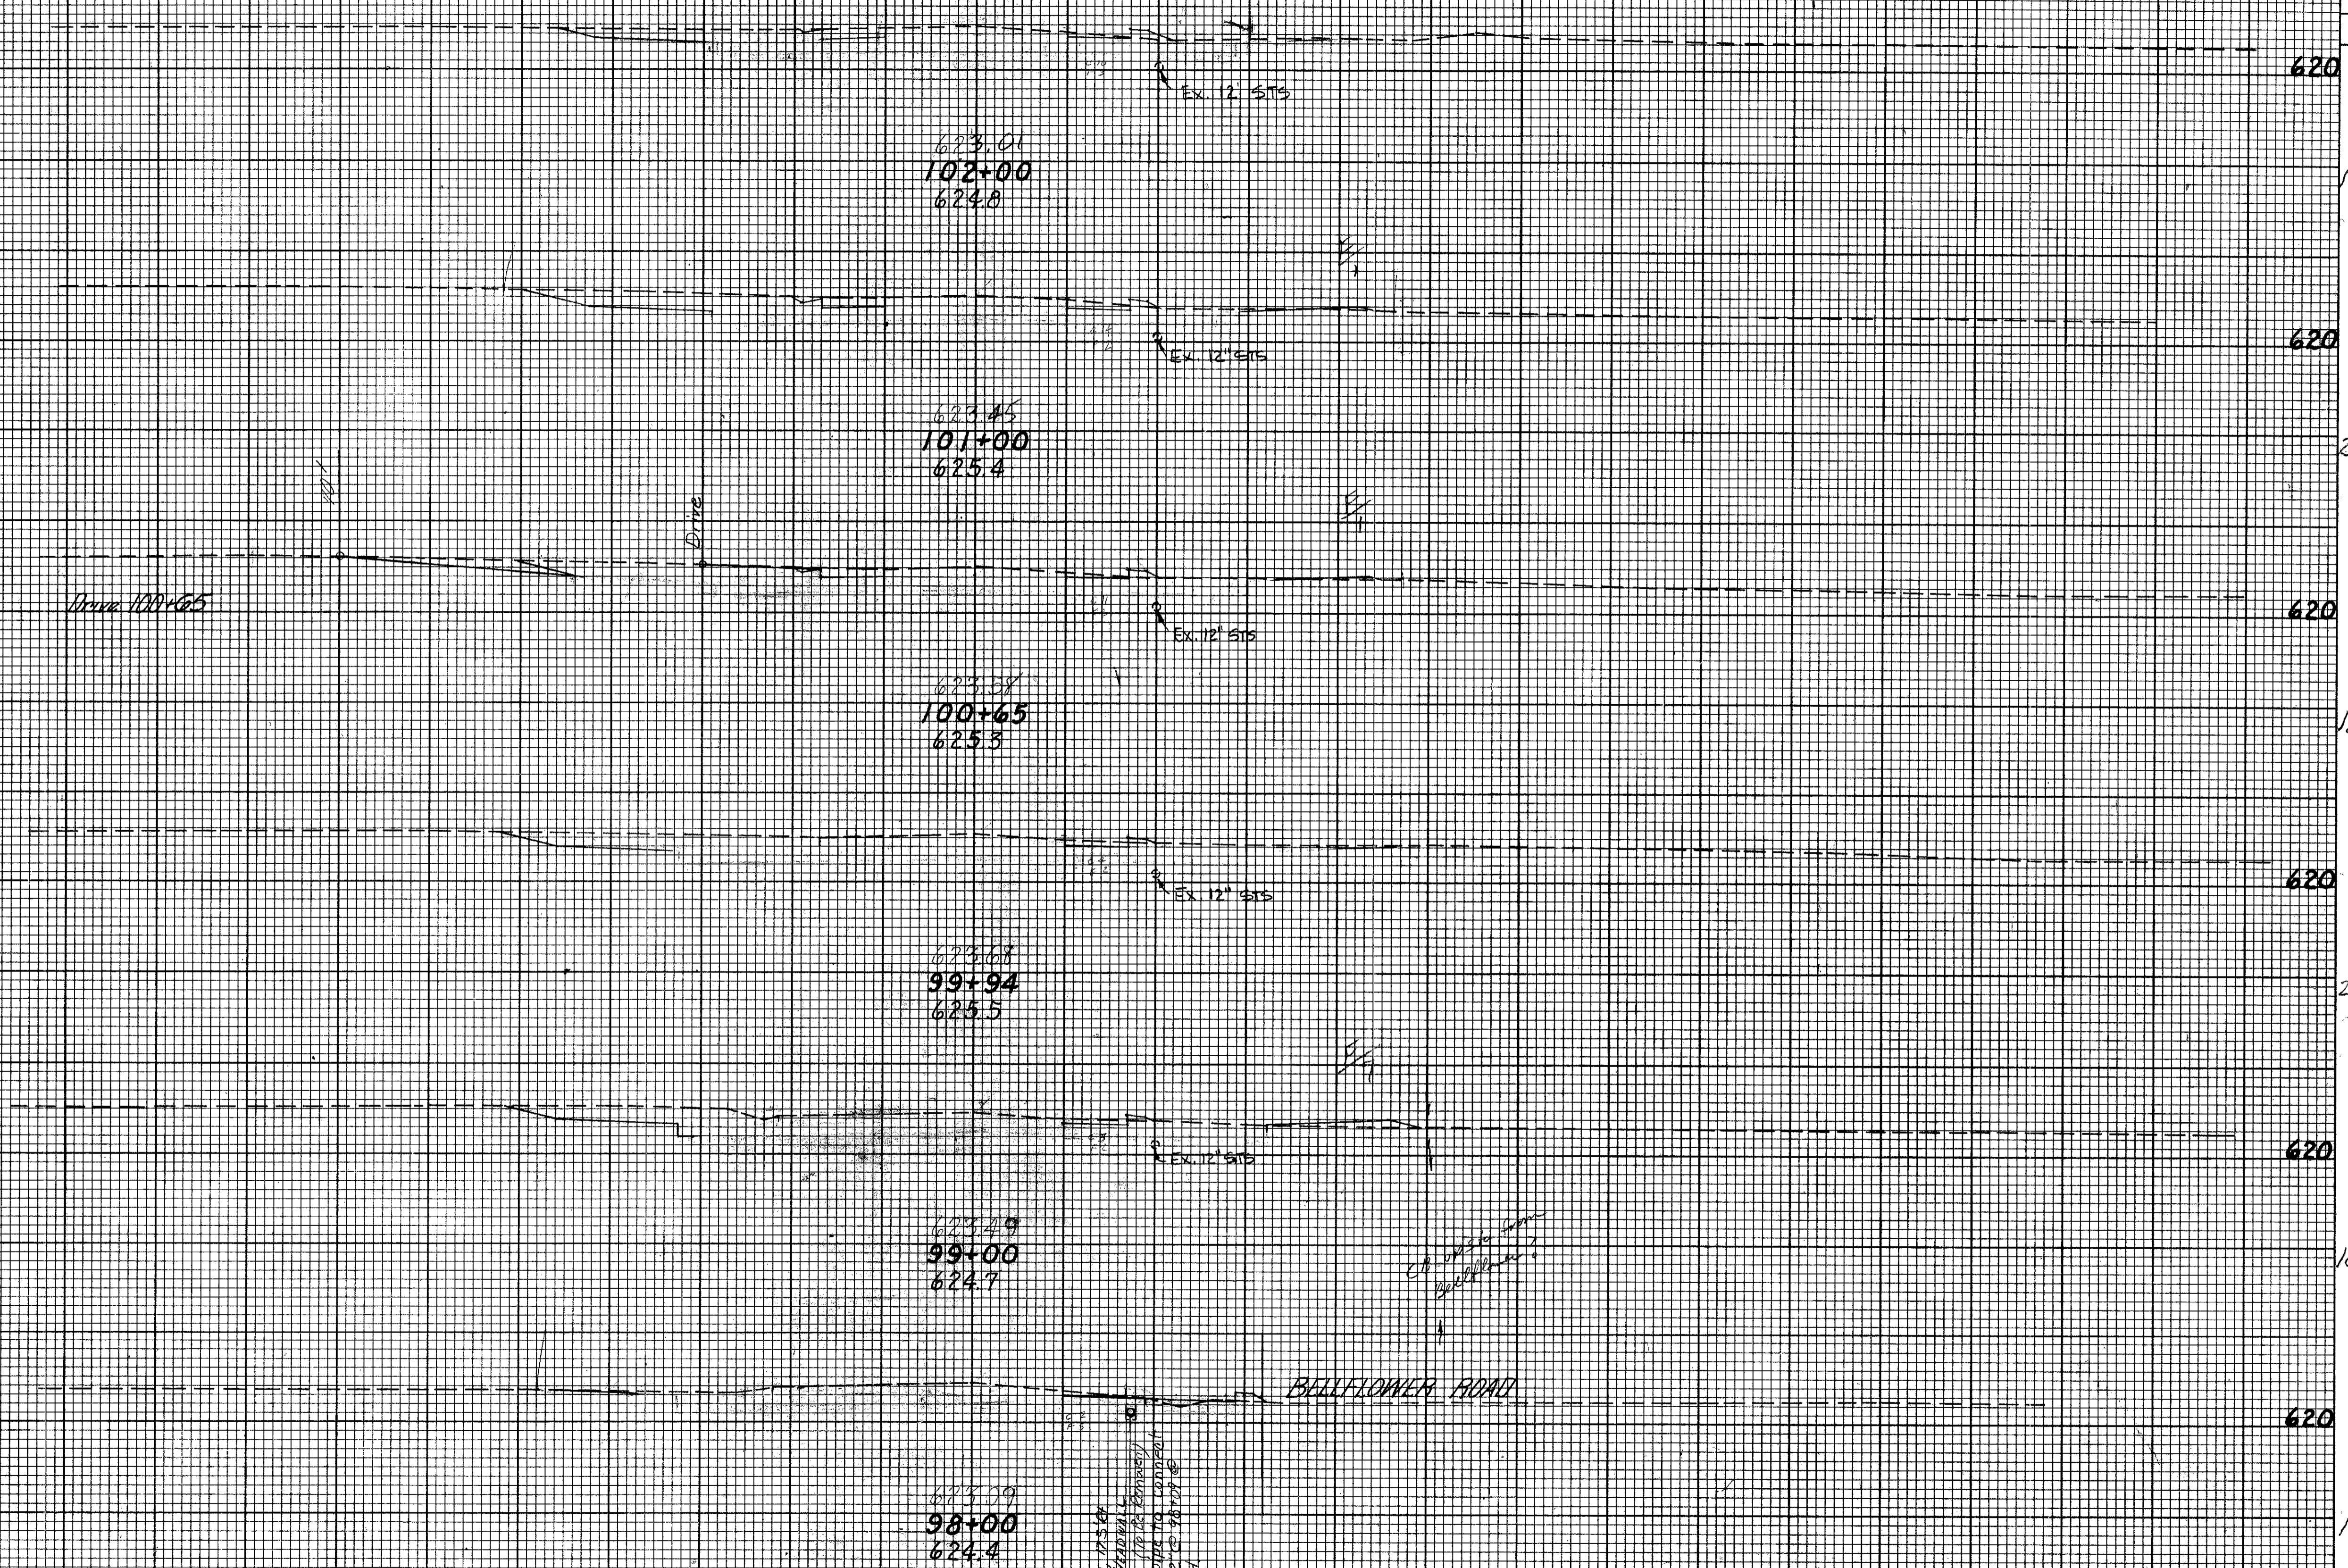

620			
184	0		
620			
200	1		
620			
180	1		
620			
216	0		
620			
168	7		
620			
110	0		

38+00 TO 102+00

100

50

0

50

100

PLANED, 17.5' W
 EXIST. MIDWAY
 6" x 6" 25' 10" x 25' APPROX
 MEAS. TO CENTER OF ROADWAY
 TO EXIST. DRIVE TO 101+00
 APPROX. 174'