


SEEDING
END WIDTH
SQ. YDS.

FED. RD. DIVISION	STATE	PROJECT
2	OHIO	



LAK-306-6.91

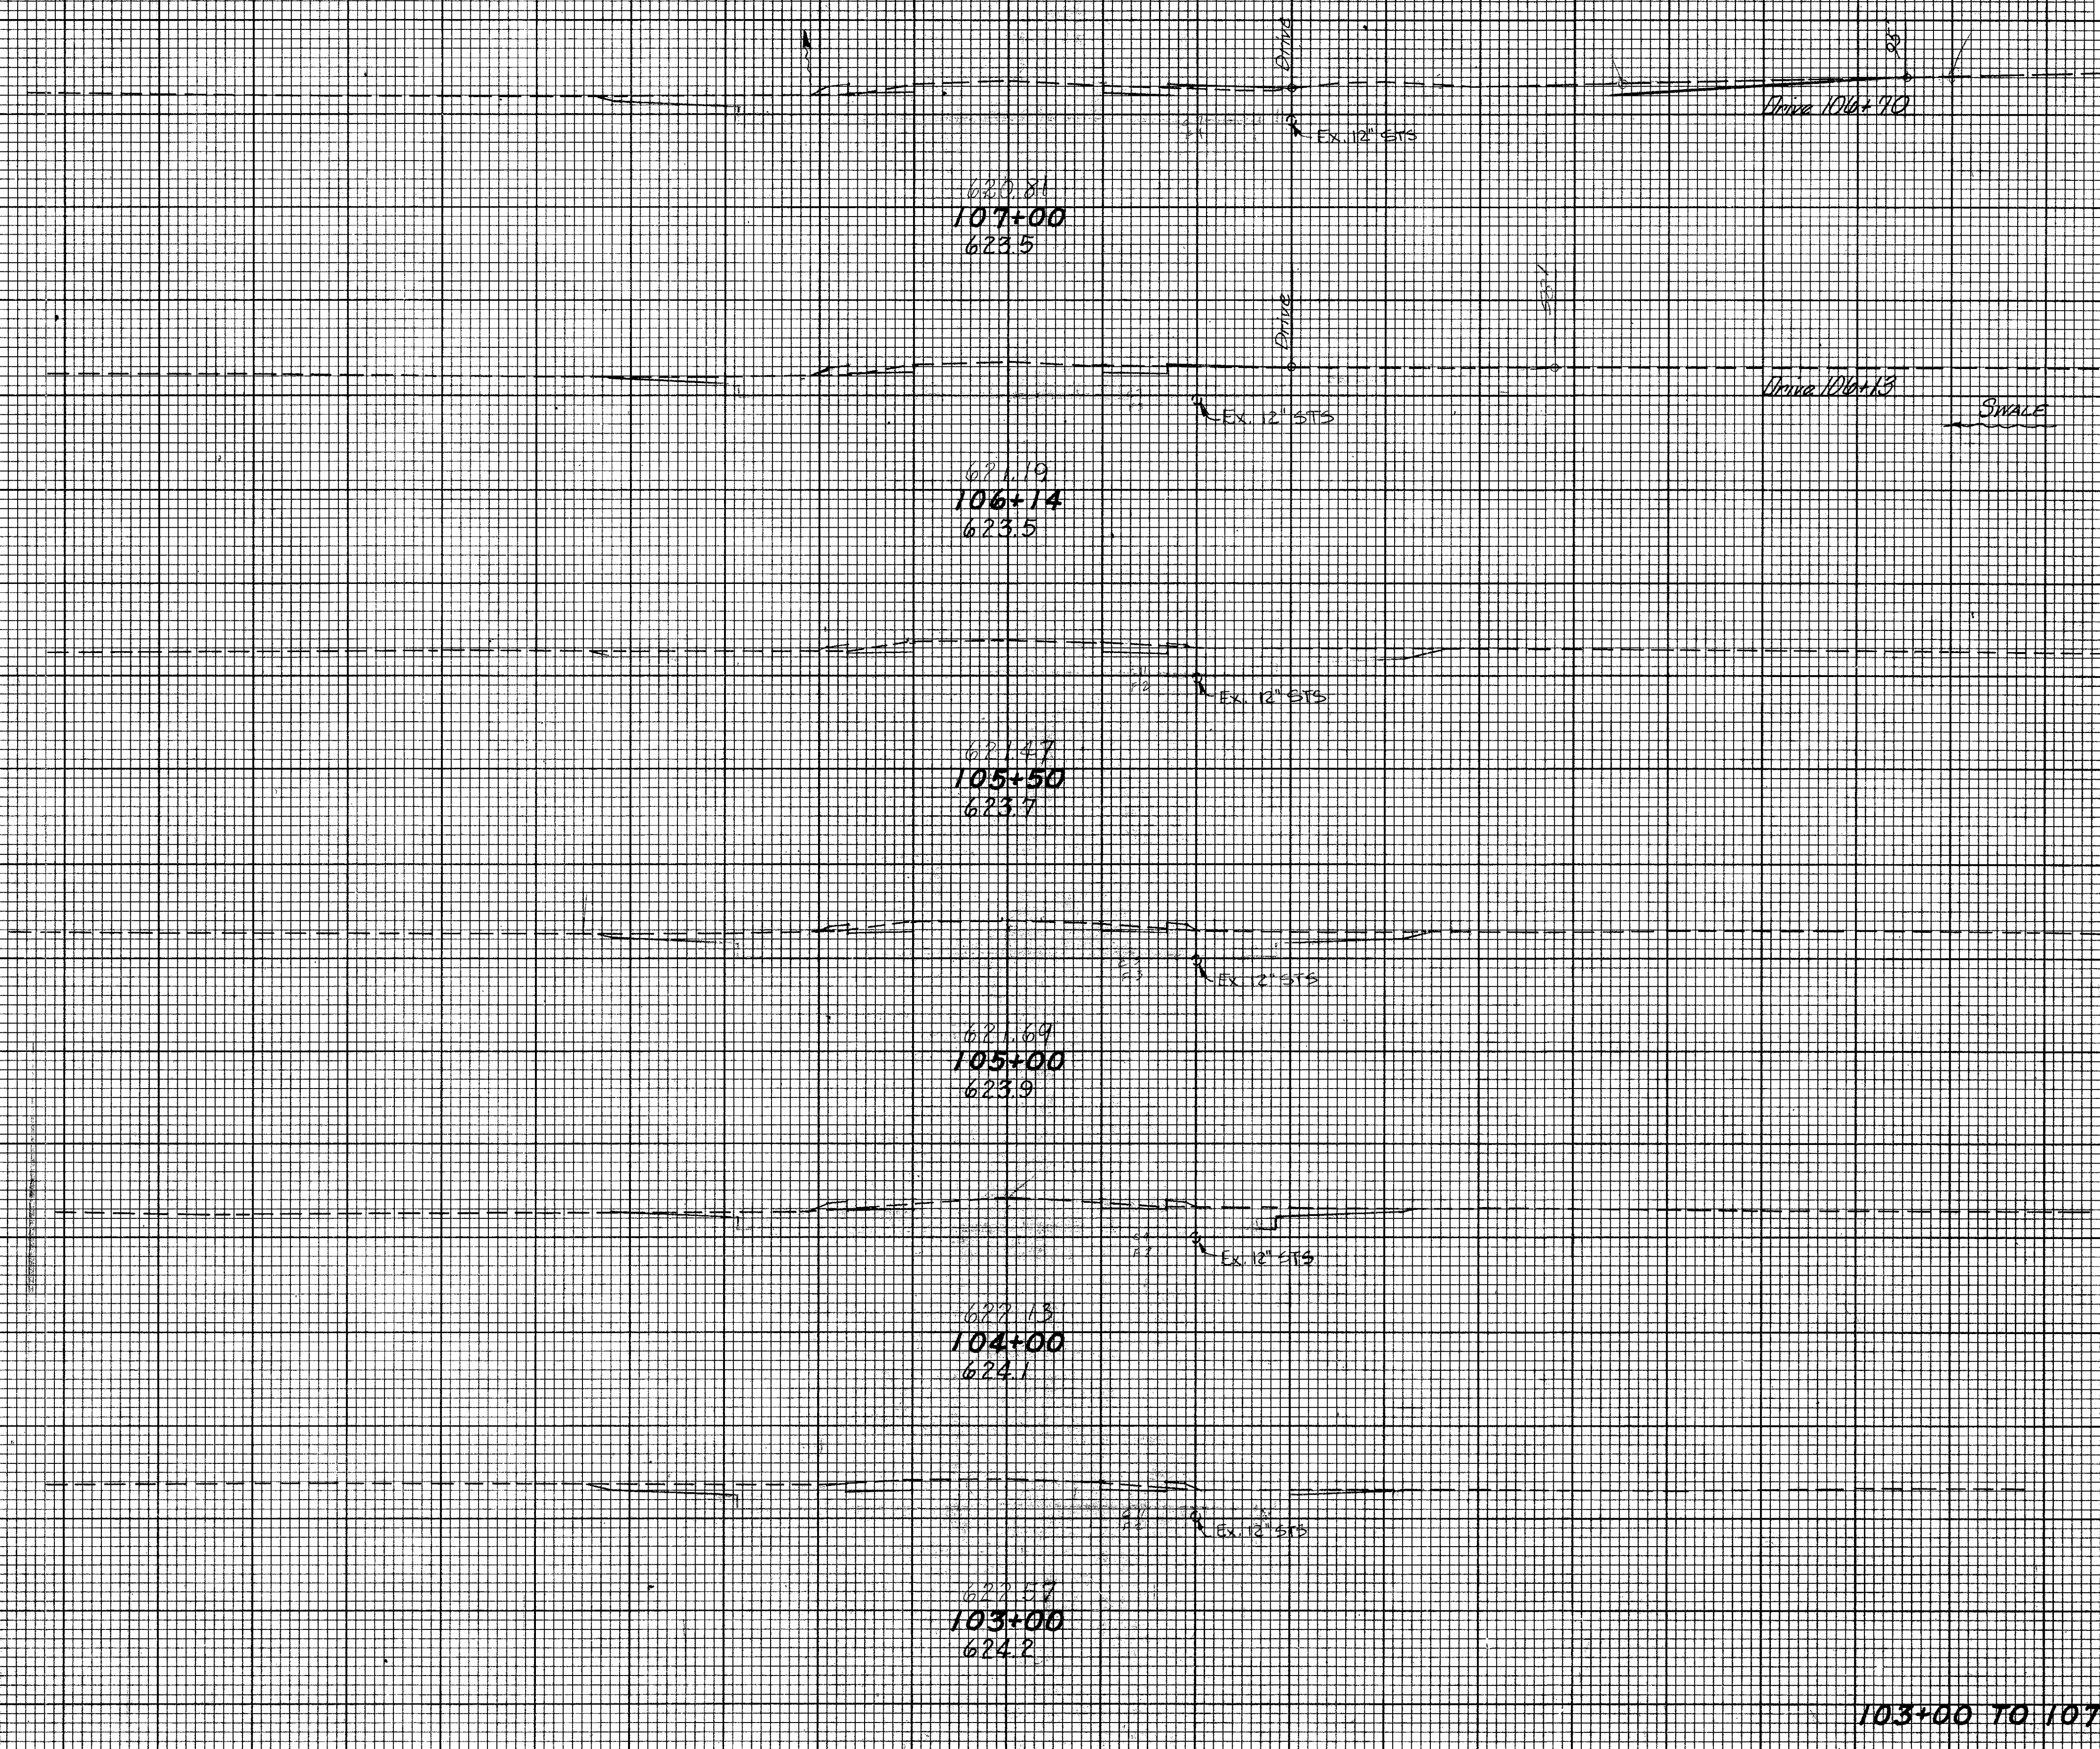

END AREA	VOLUME	
	CUT	FILL
620		
626	0	
620		
192	0	
620		
208	0	
620		
200	0	
620		
148	0	
620		
164	0	

103+00 TO 107+00

100 50 0 50 100