


SEEDING
END WIDTH SO. YDS.

FED. RD. DIVISION	STATE	PROJECT
2	OHIO	

40
73

LAK-306-6.91

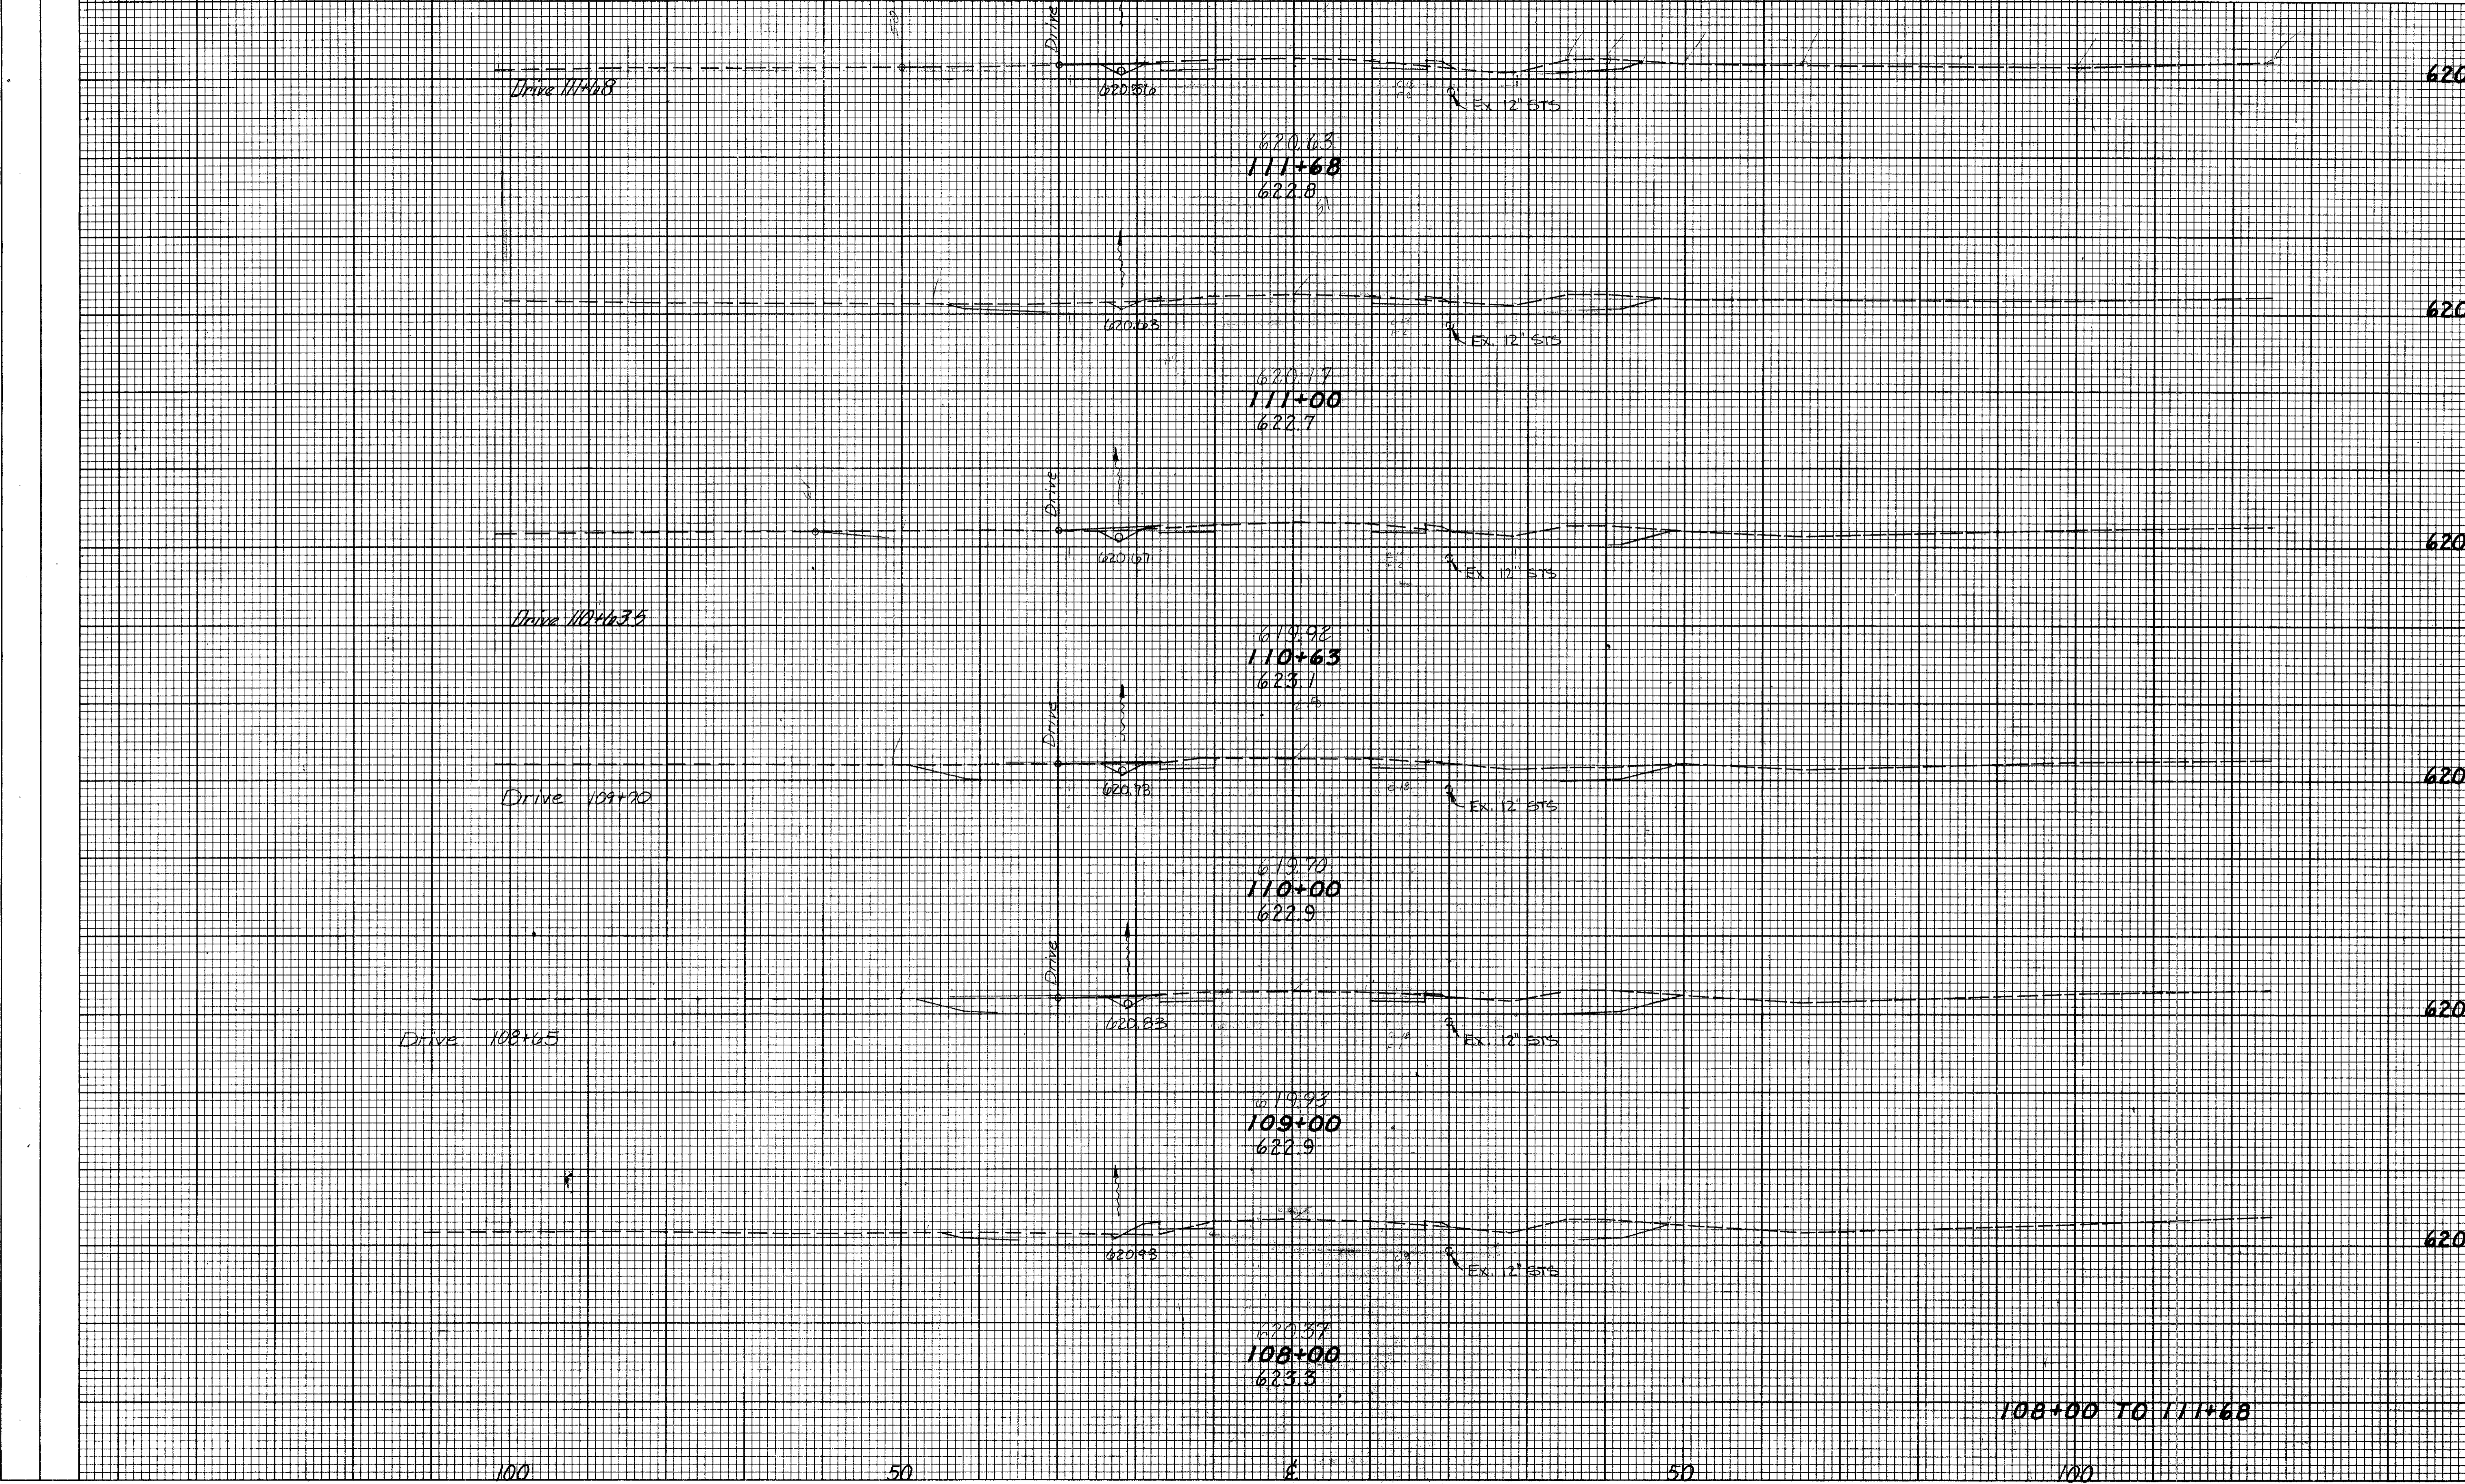

END AREA	VOLUME	
	CUT	FILL
620		
196	0	
620		
198	0	
620		
176	0	
620		
160	0	
620		
170	0	
620		
228	0	
108+00 TO 111+68		
100		
50		
5		
50		
100		