


SEEDING
END WIDTH SO. YDS.

FED. RD. DIVISION	STATE	PROJECT	
2	OHIO		



LAK-306-6.91

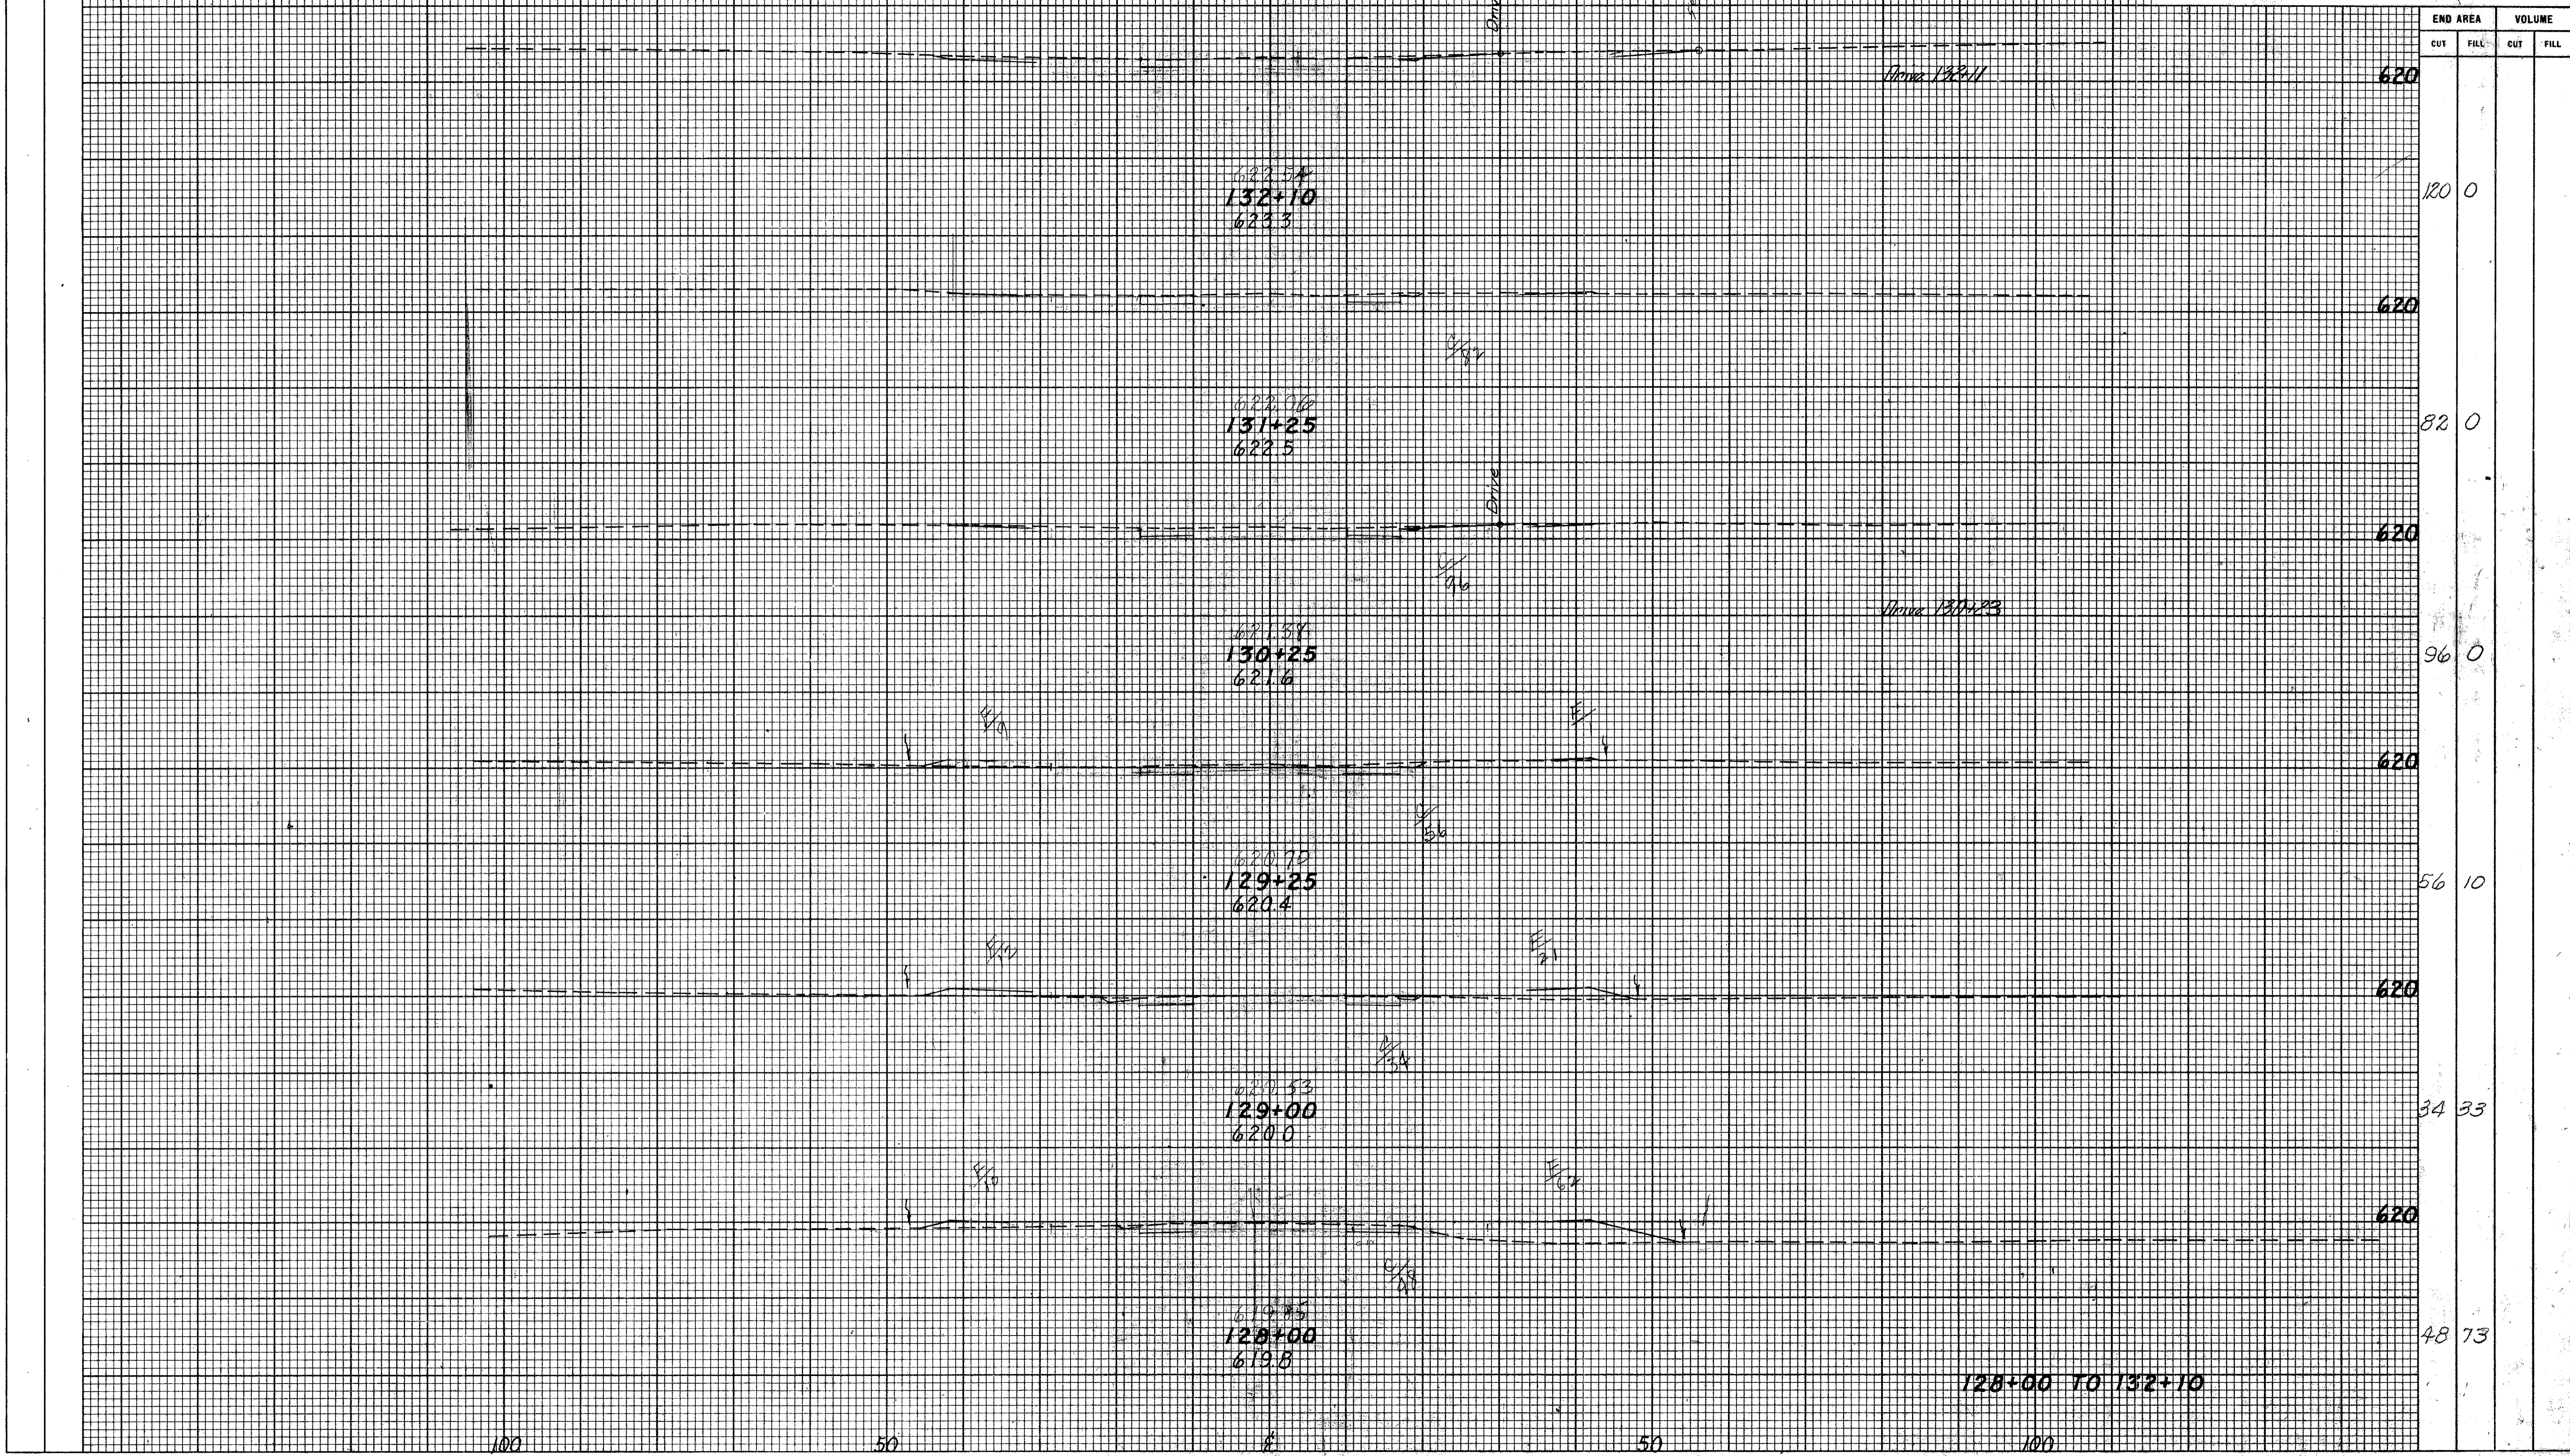

END AREA	VOLUME	
	CUT	FILL
620		
120	0	
620		
82	0	
620		
96	0	
620		
56	10	
620		
34	33	
620		
48	73	

128+00 TO 132+10

100 50 50 100