


SEEDING
END WIDTH SQ. YDS.

FED. RD. DIVISION	STATE	PROJECT
2	OHIO	

26
73

LAK-306-6.91

END AREA
CUT FILL VOLUME
CUT FILL

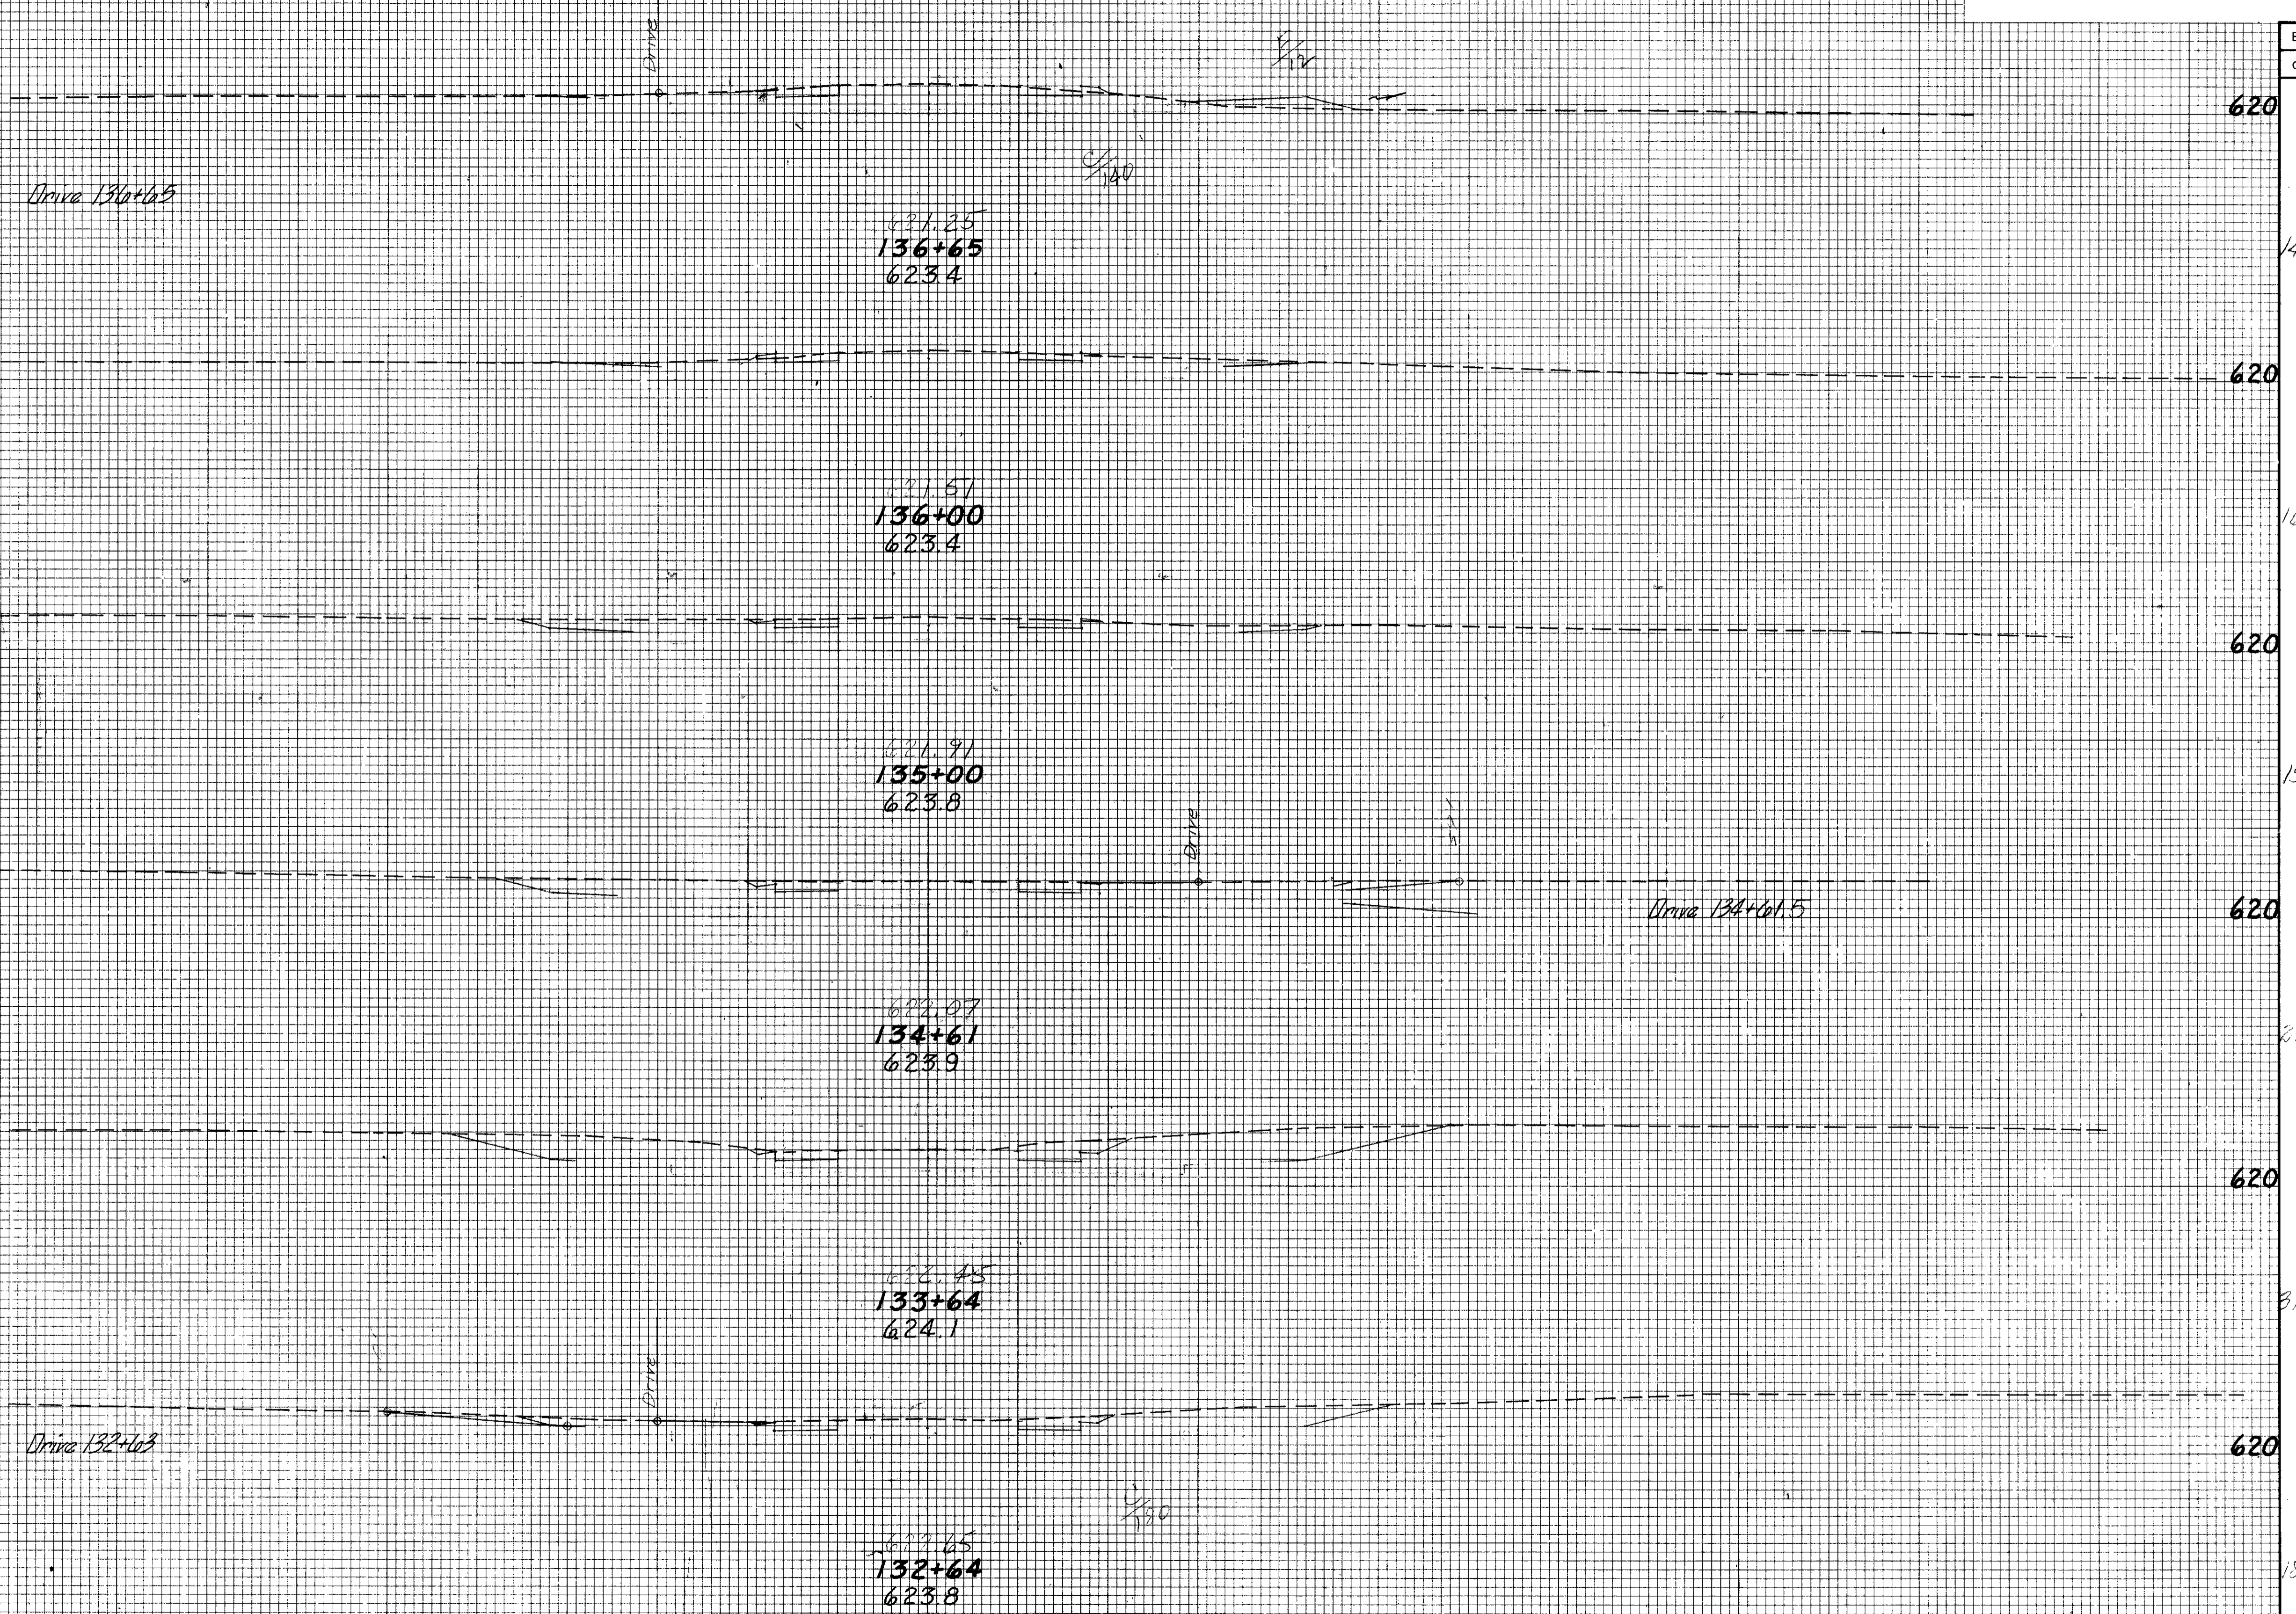

Drive 136+65

627.25
136+65
623.4

627.57
136+00
623.4

627.91
135+00
623.8

628.07
134+61
623.9

628.45
133+64
624.1

628.65
132+64
623.8

Drive 134+61.5

Drive 132+63

132+64 TO 136+65

100

50

50

100