


SEEDING
END WIDTH SO. YDS.

FED. RD. DIVISION	STATE	PROJECT	
2	OHIO		

27
73

LAK-306-6.91

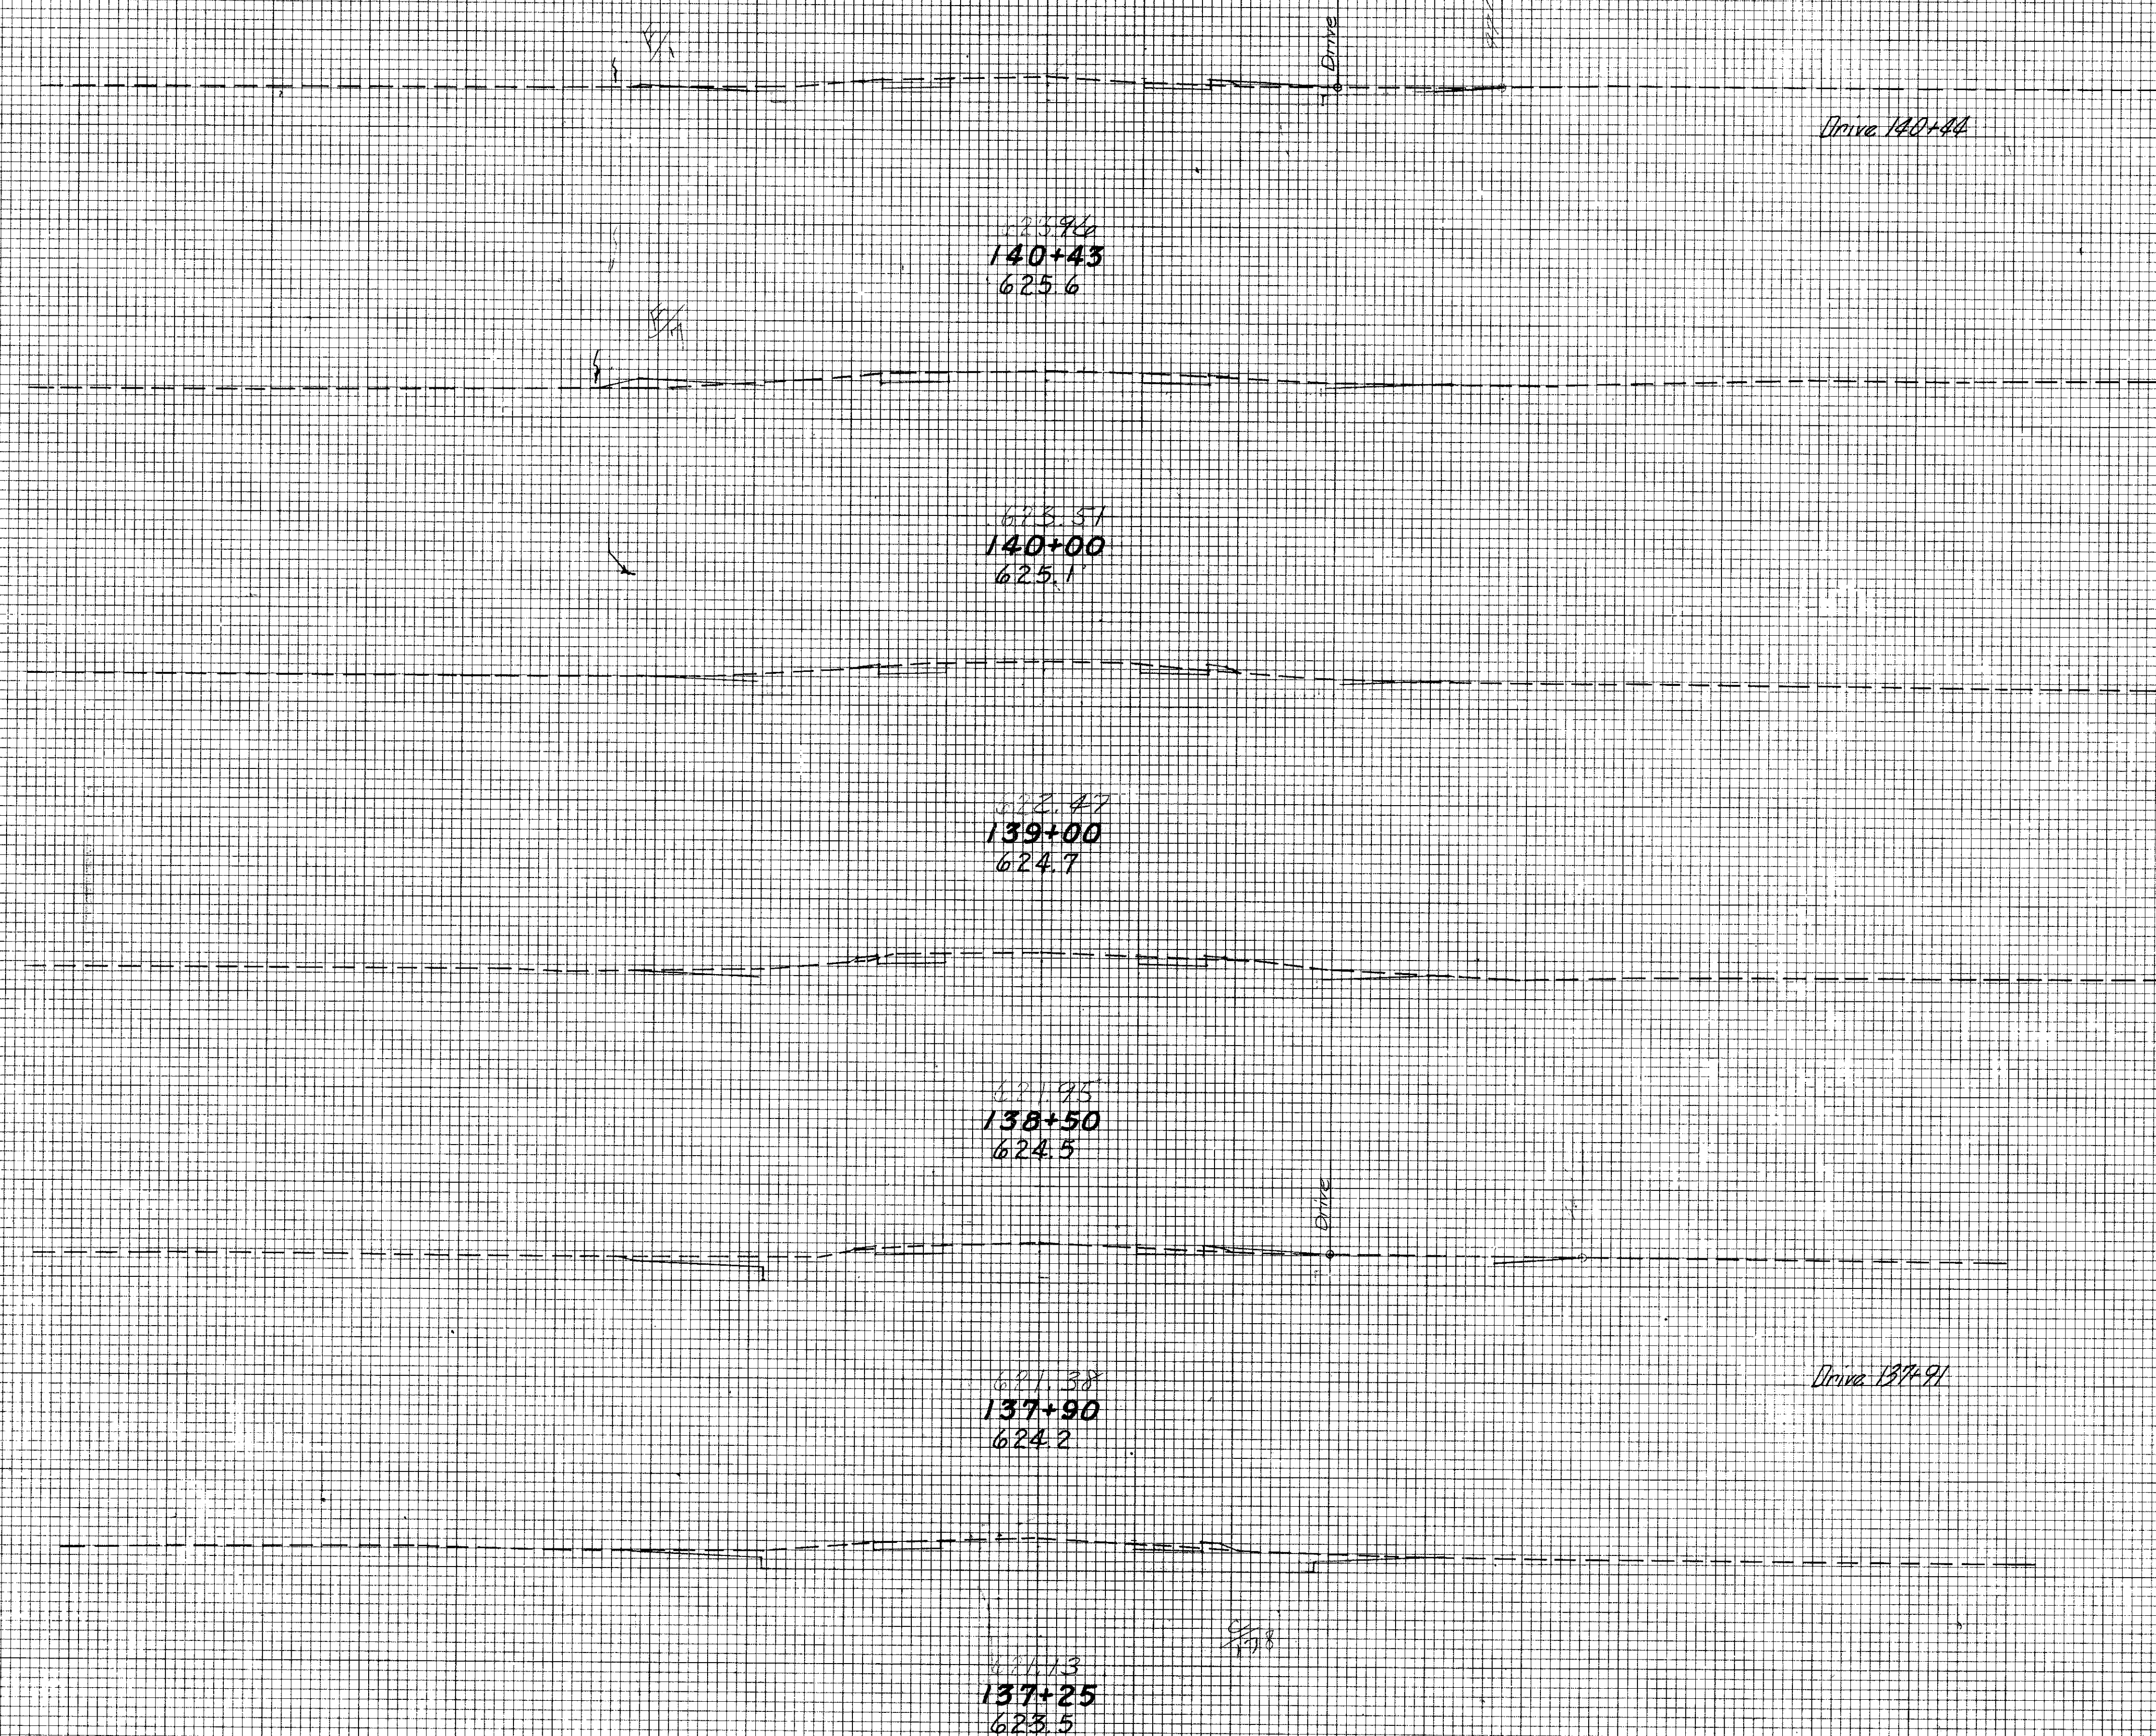

END AREA	VOLUME	
	CUT	FILL
620		
132	1	
620		
110	7	
620		
160	0	
620		
186	0	
620		
230	0	
620		
179	0	

137+25 TO 140+43

100 50 50 100