


SEEDING  
END WIDTH SO. YDS.

FED. RD. DIVISION	STATE	PROJECT
2	OHIO	

48  
73

LAK-306-6.91

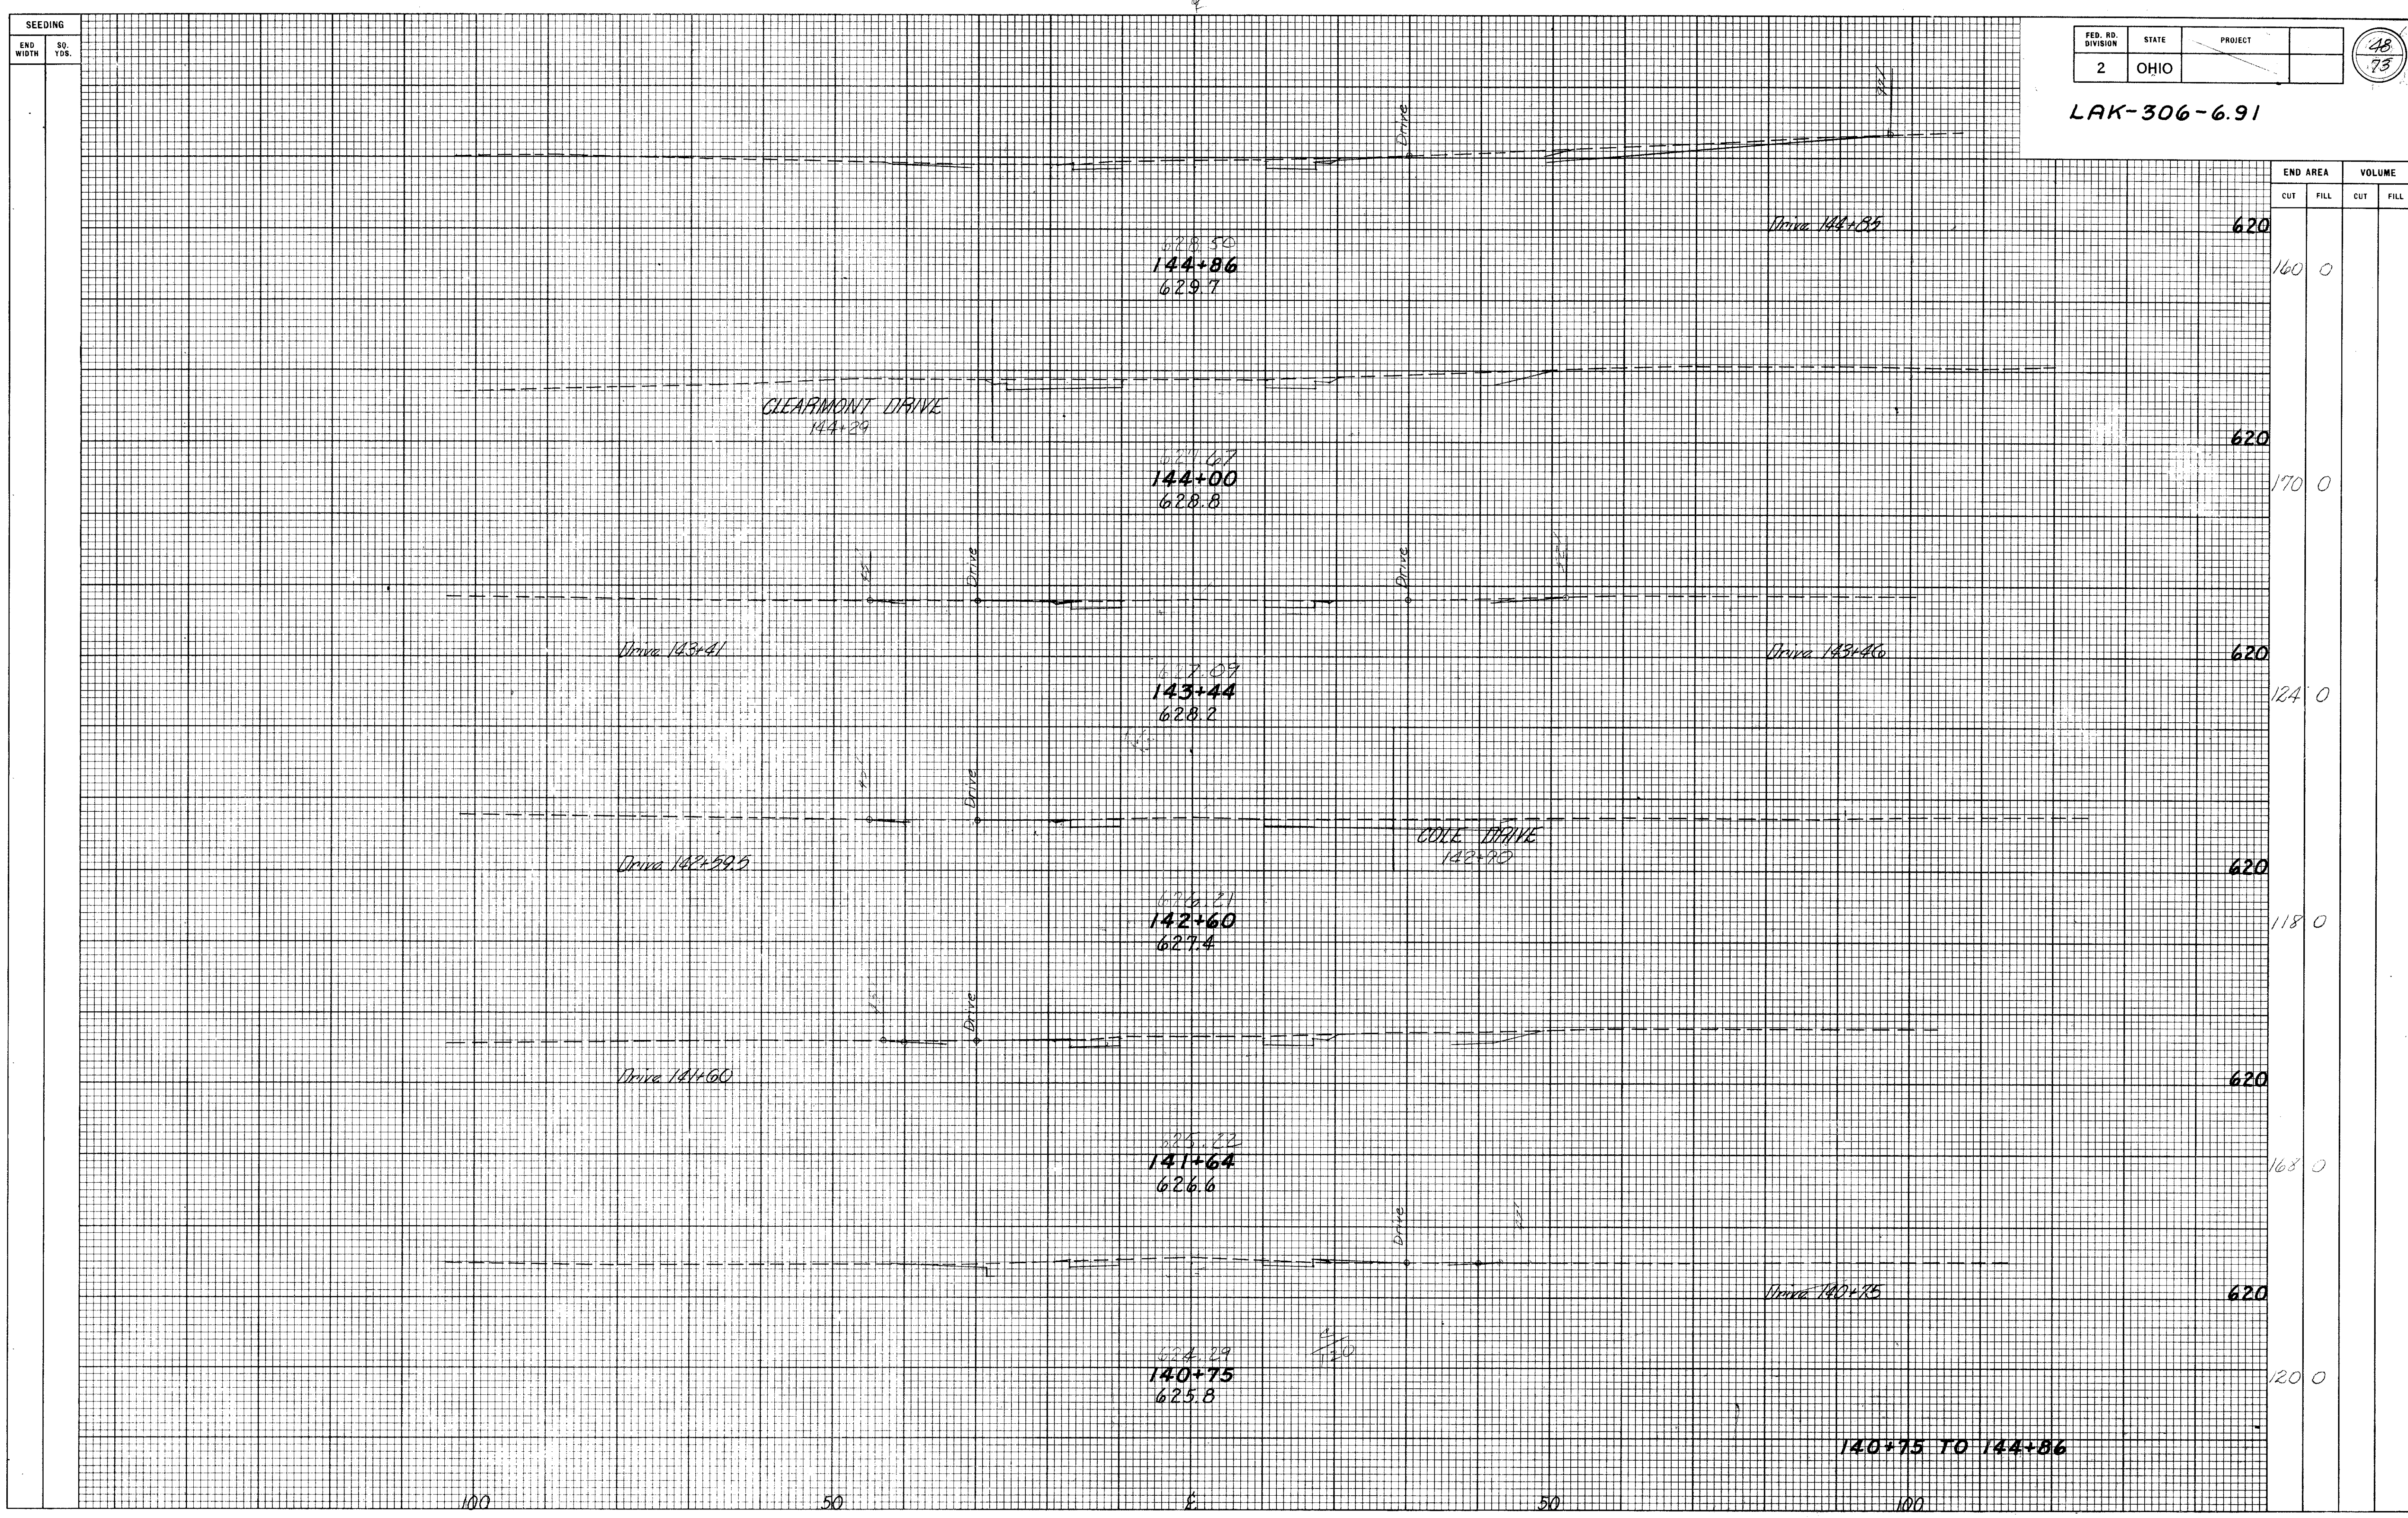

100 50 50 100

140+75 TO 144+86