



TRACT 5, TOWNSHIP 10, RANGE 9  
CONNECTICUT WESTERN RESERVE  
CITY OF MENTOR

FED. RD. DIVISION	STATE	PROJECT
2	OHIO	

LAK-300-0.91

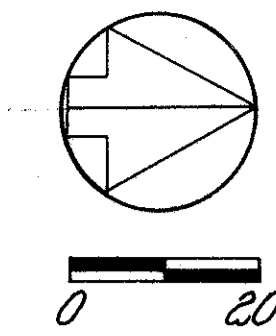

54  
73  
18  
37

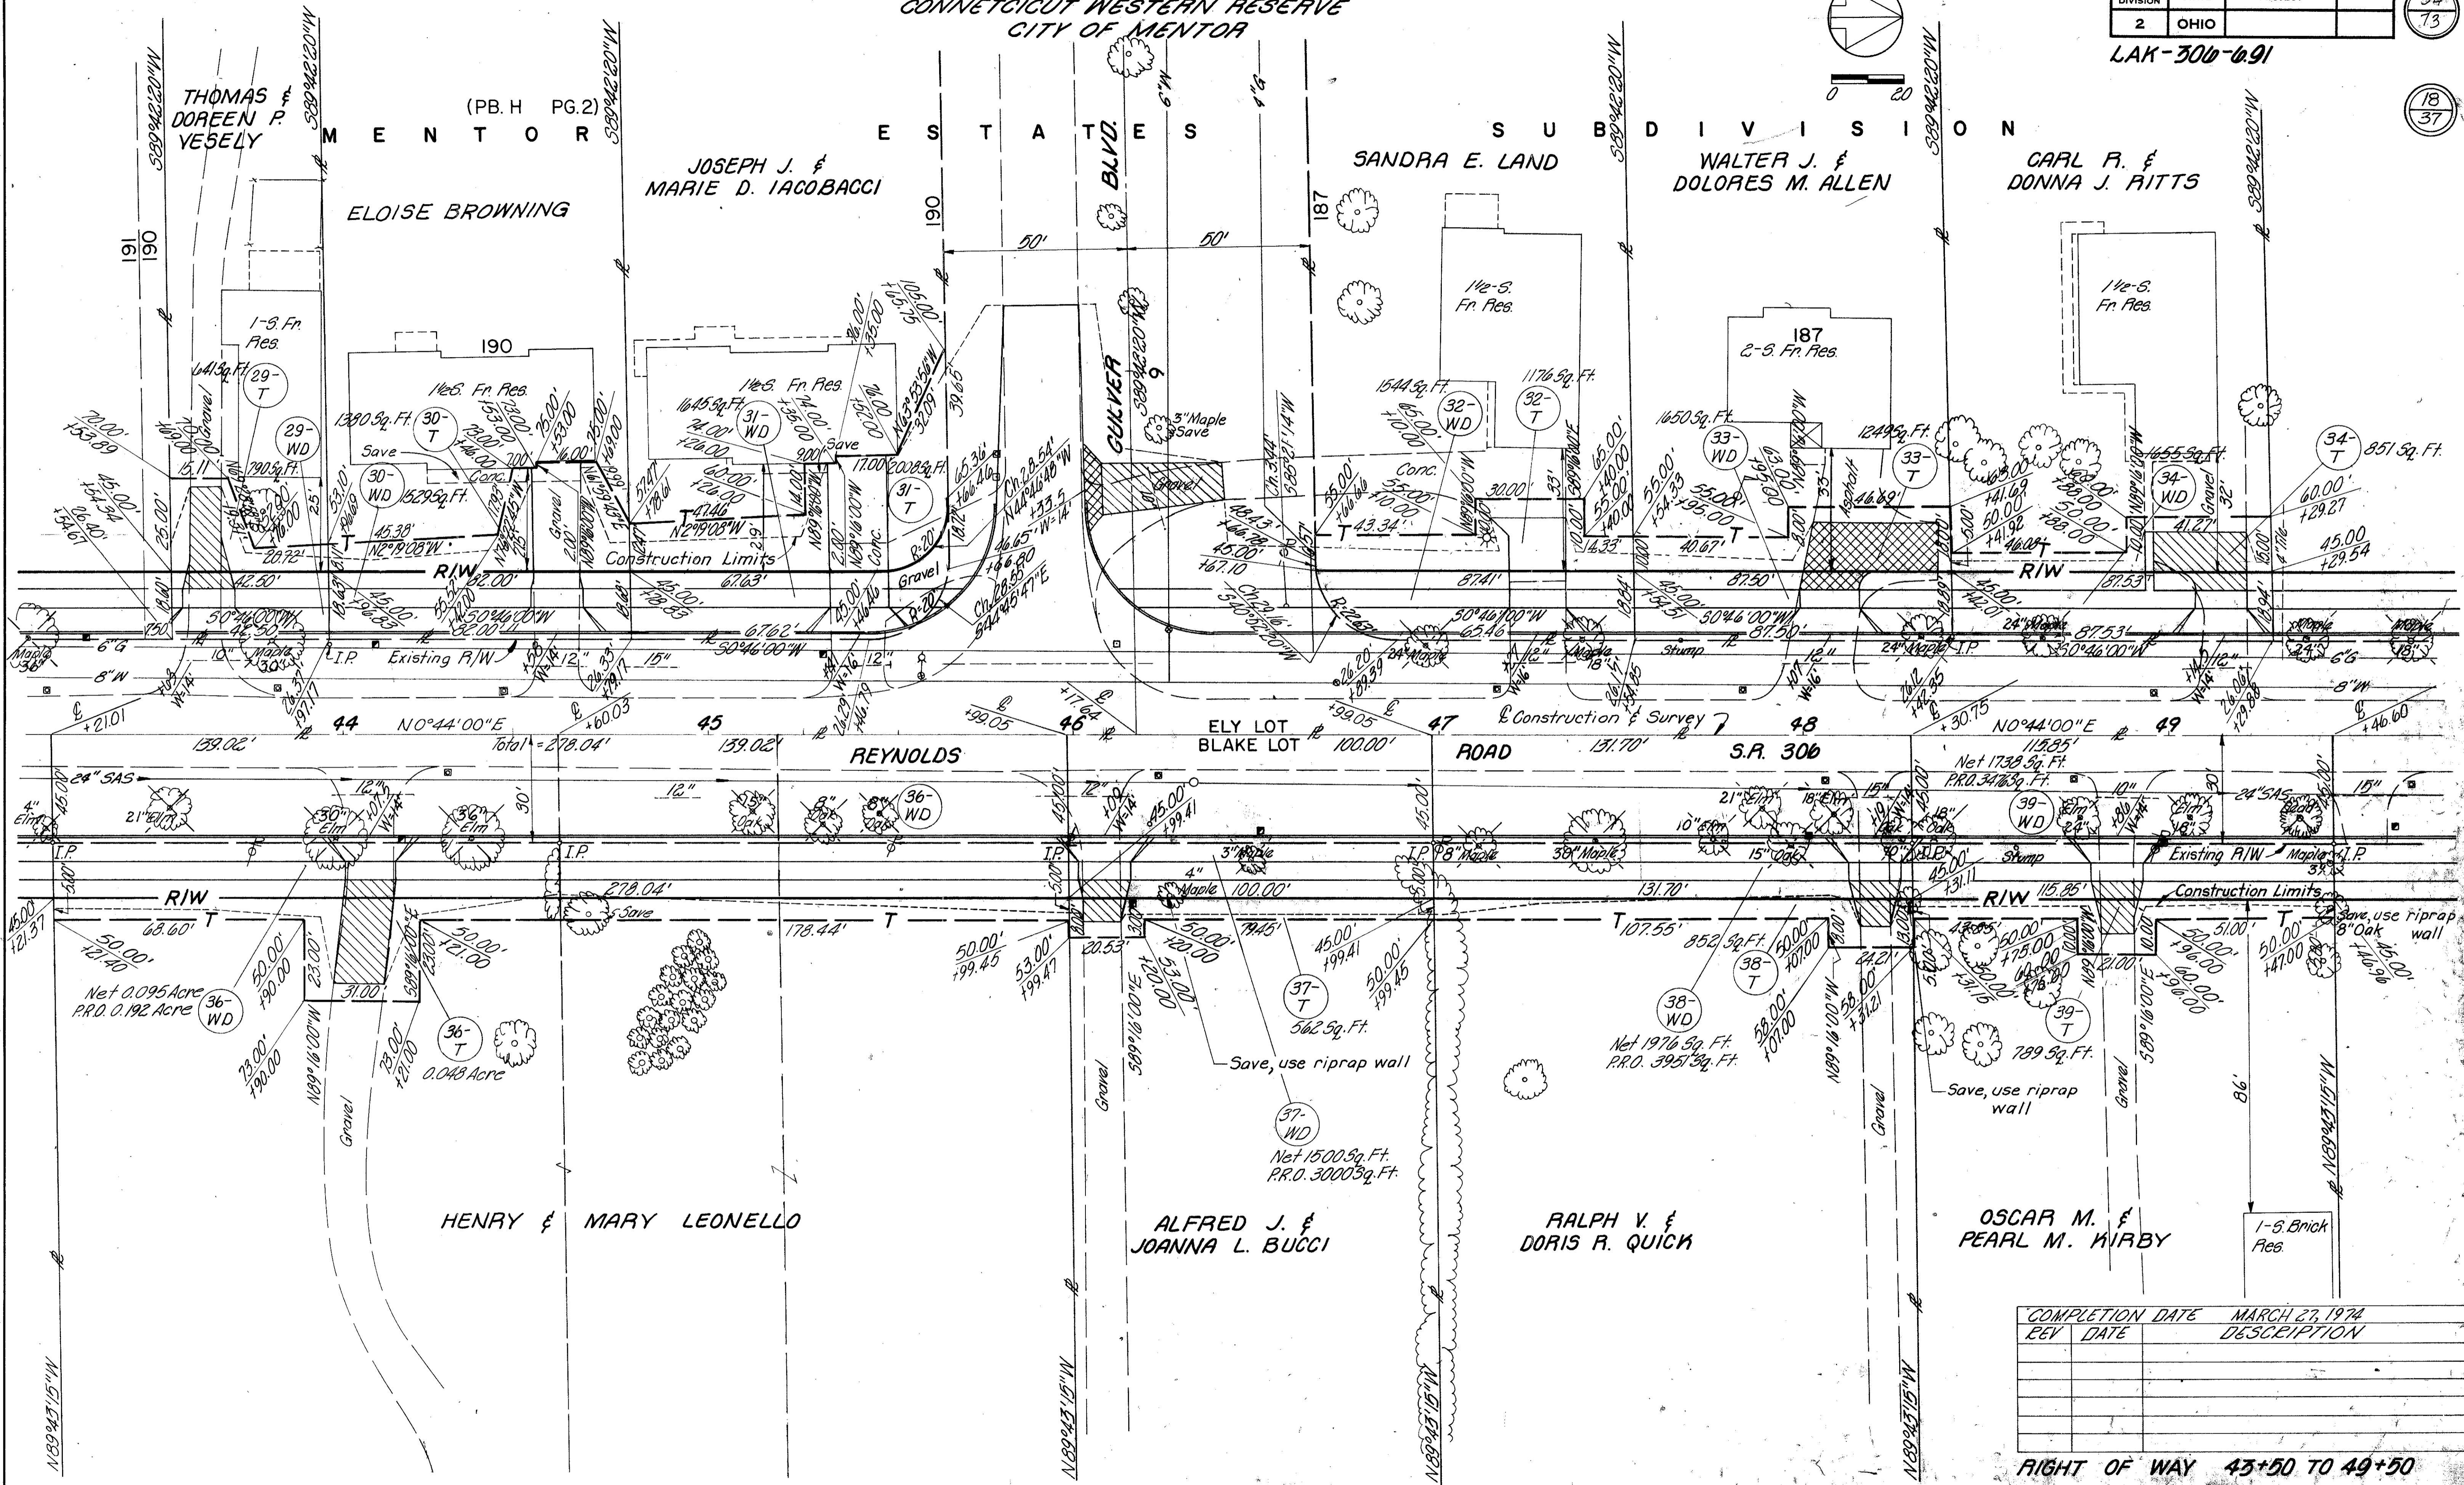

COMPLETION DATE	MARCH 27, 1974	
REV	DATE	DESCRIPTION

RIGHT OF WAY 43+50 TO 49+50