


TRACT 5, TOWNSHIP 10, RANGE 9
 CONNETCICUT WESTERN RESERVE
 CITY OF MENTOR


FED. RD. DIVISION	STATE	PROJECT	57
2	OHIO		73

LAK-306-0.91

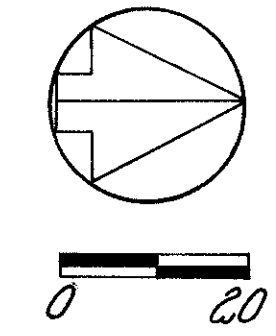

(PB.H PG.3)
 MENTOR ESTATES SUBDIVISION
 KENNETH F. & DOROTHY M. BOWLING

THE SALVATION ARMY

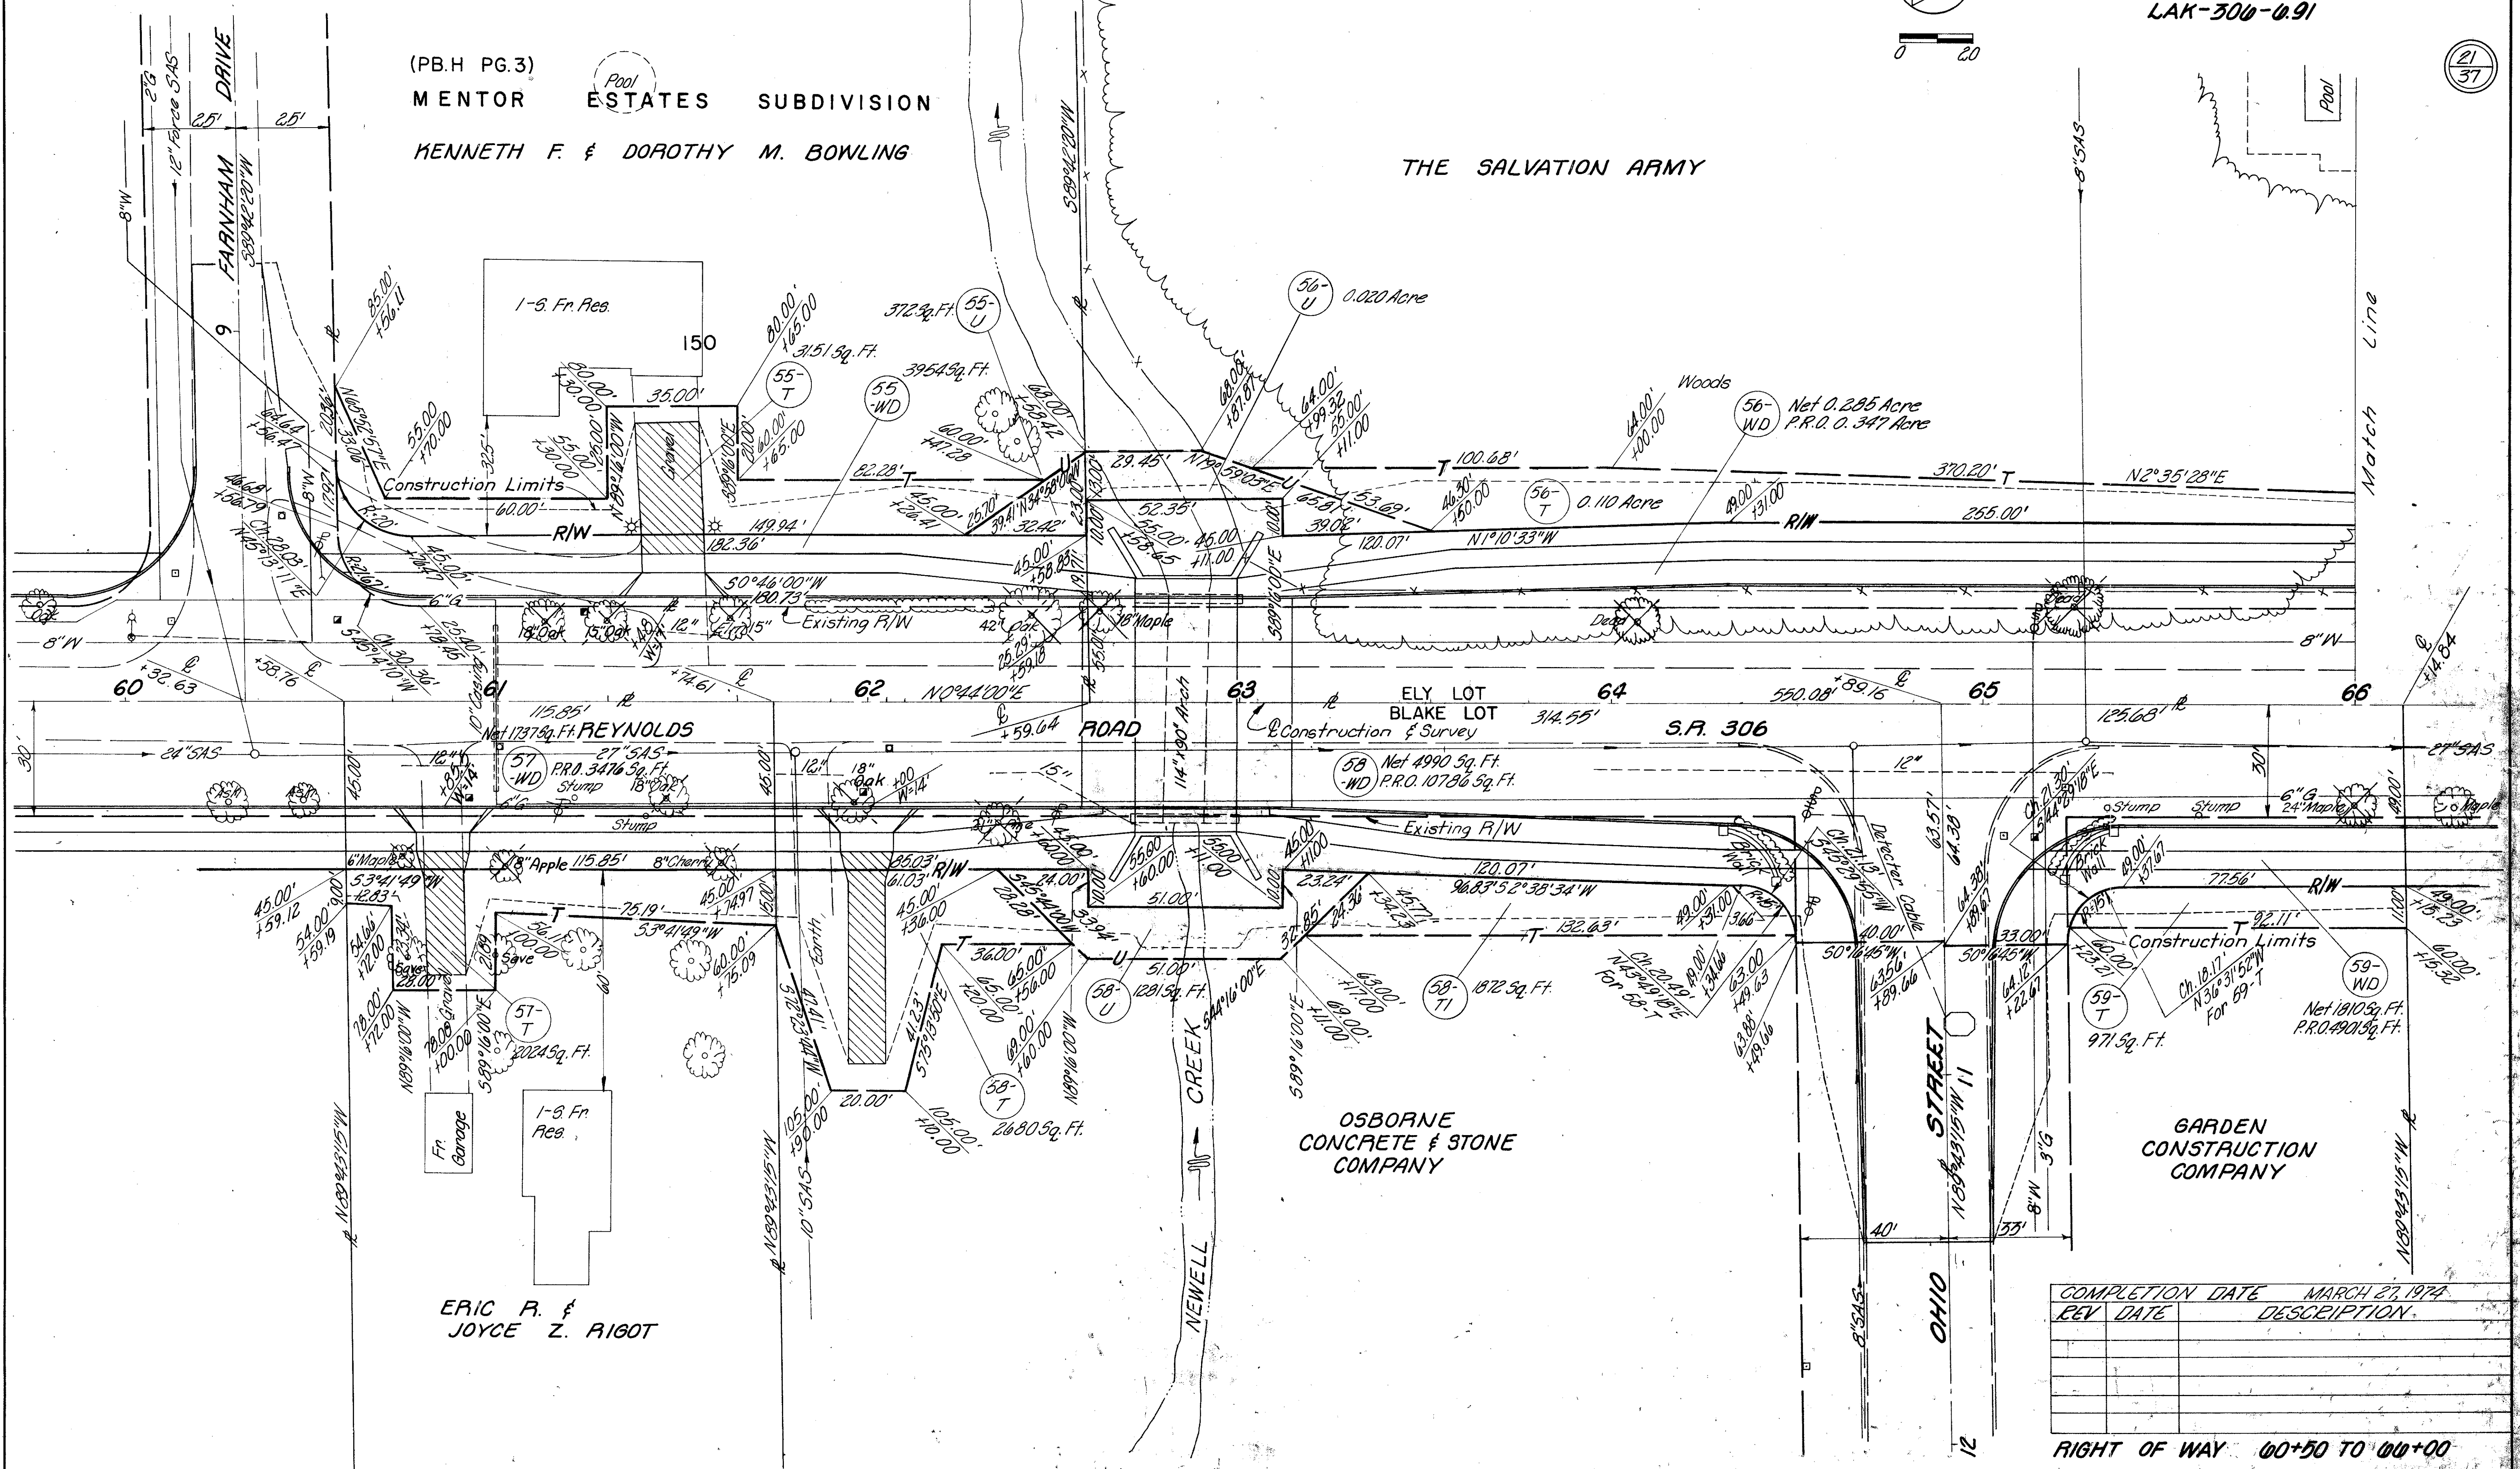

ERIC R. &
 JOYCE Z. RIGOT

OSBORNE
 CONCRETE & STONE
 COMPANY

GARDEN
 CONSTRUCTION
 COMPANY

COMPLETION DATE	DESCRIPTION
MARCH 27, 1974	
REV DATE	DESCRIPTION

RIGHT OF WAY 00+50 TO 00+00