





TRACT 5, TOWNSHIP 10, RANGE 9
CONNECTICUT WESTERN RESERVE
CITY OF MENTOR

FED. RD. DIVISION	STATE	PROJECT
2	OHIO	

58
73

LAK-300-091

22
37

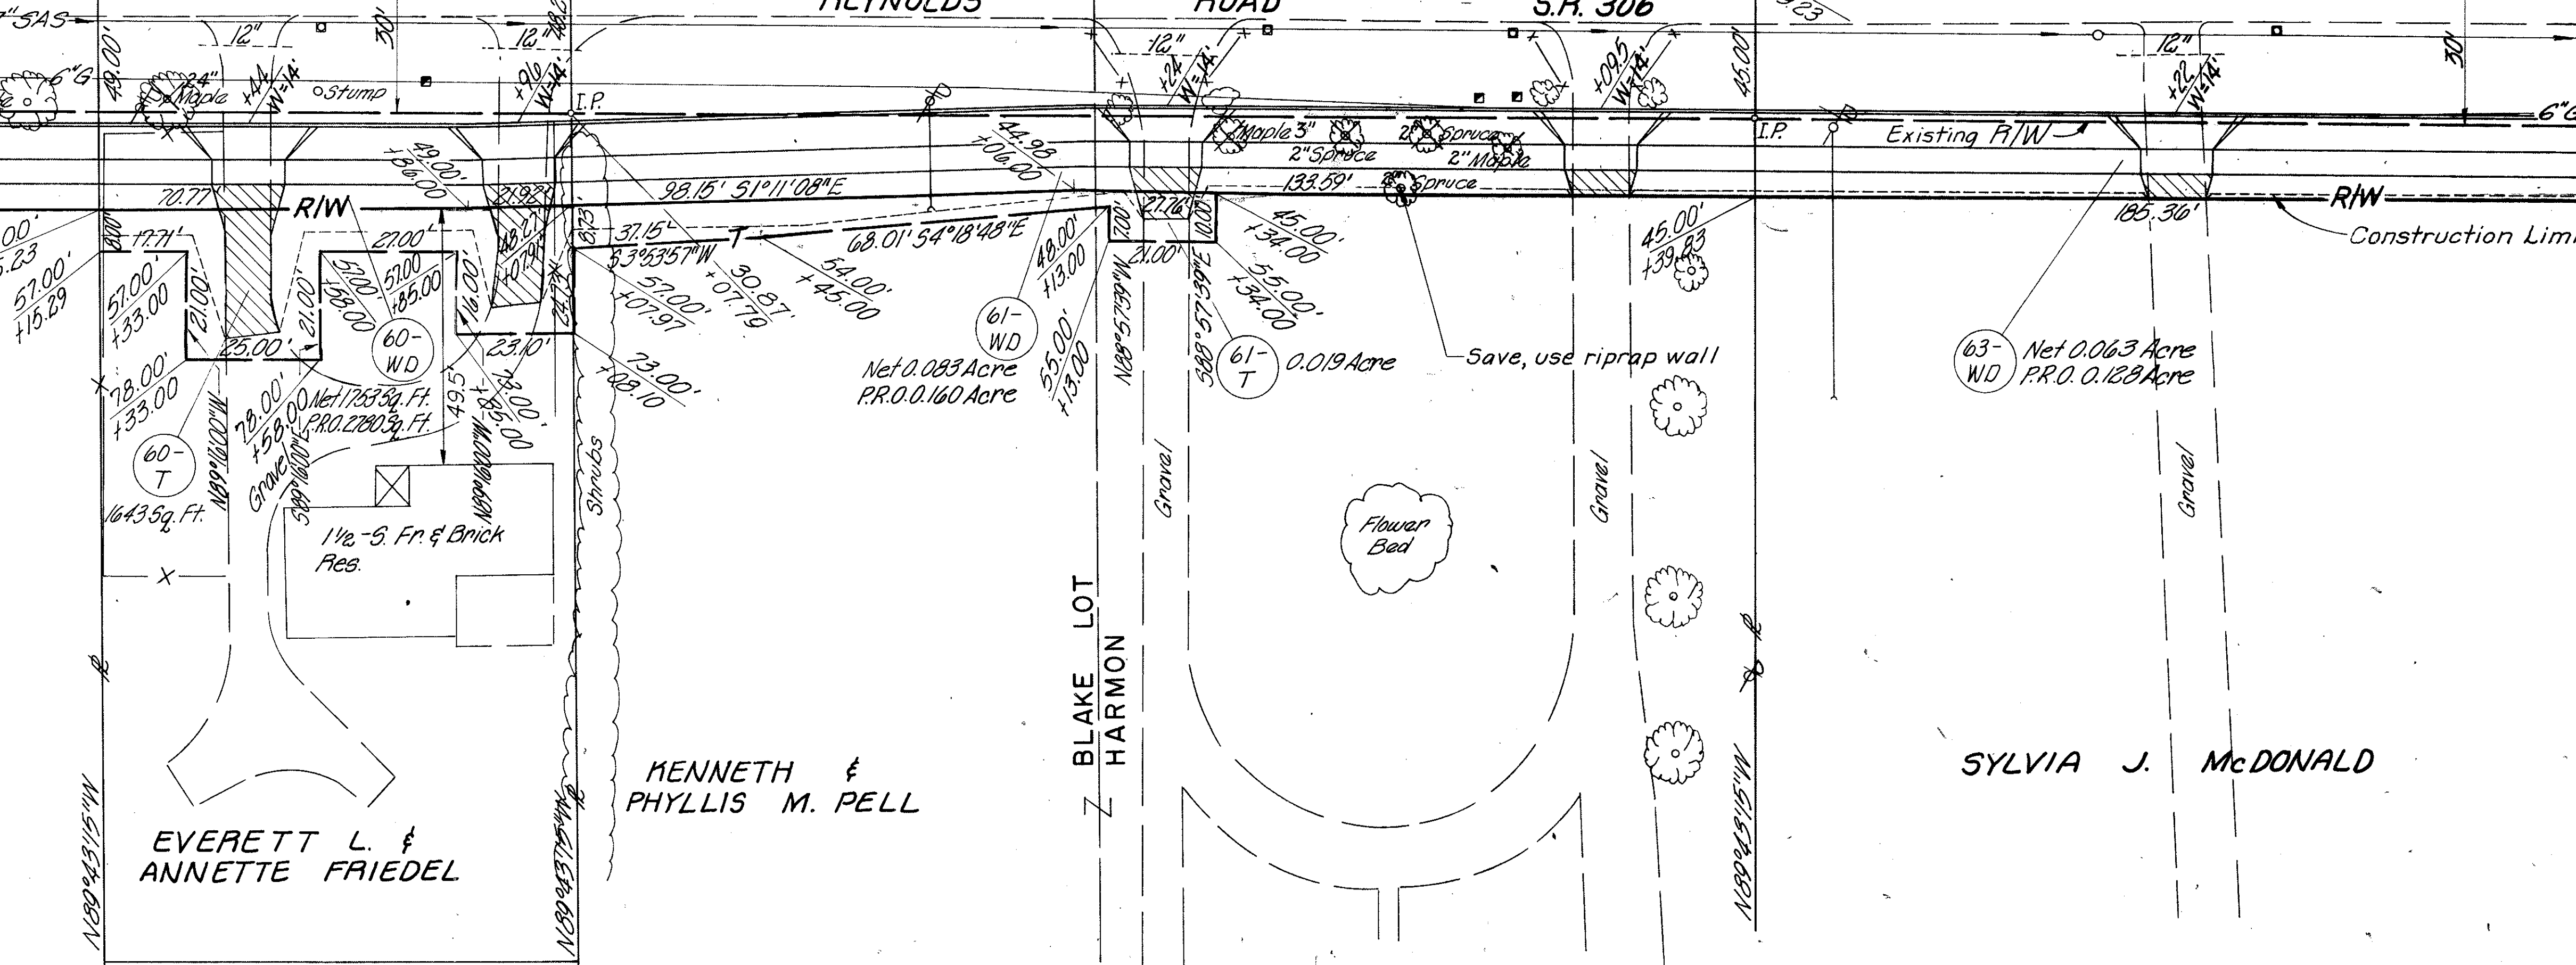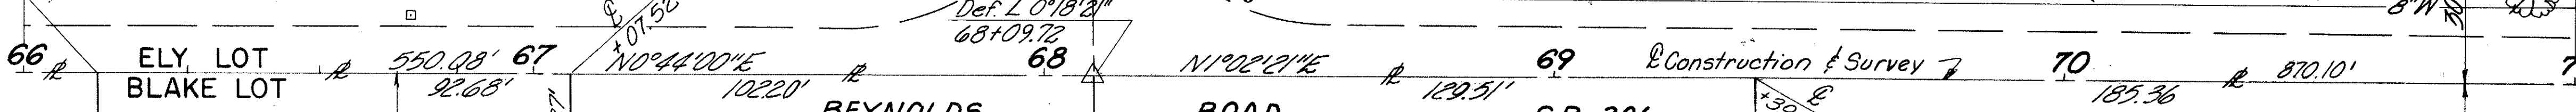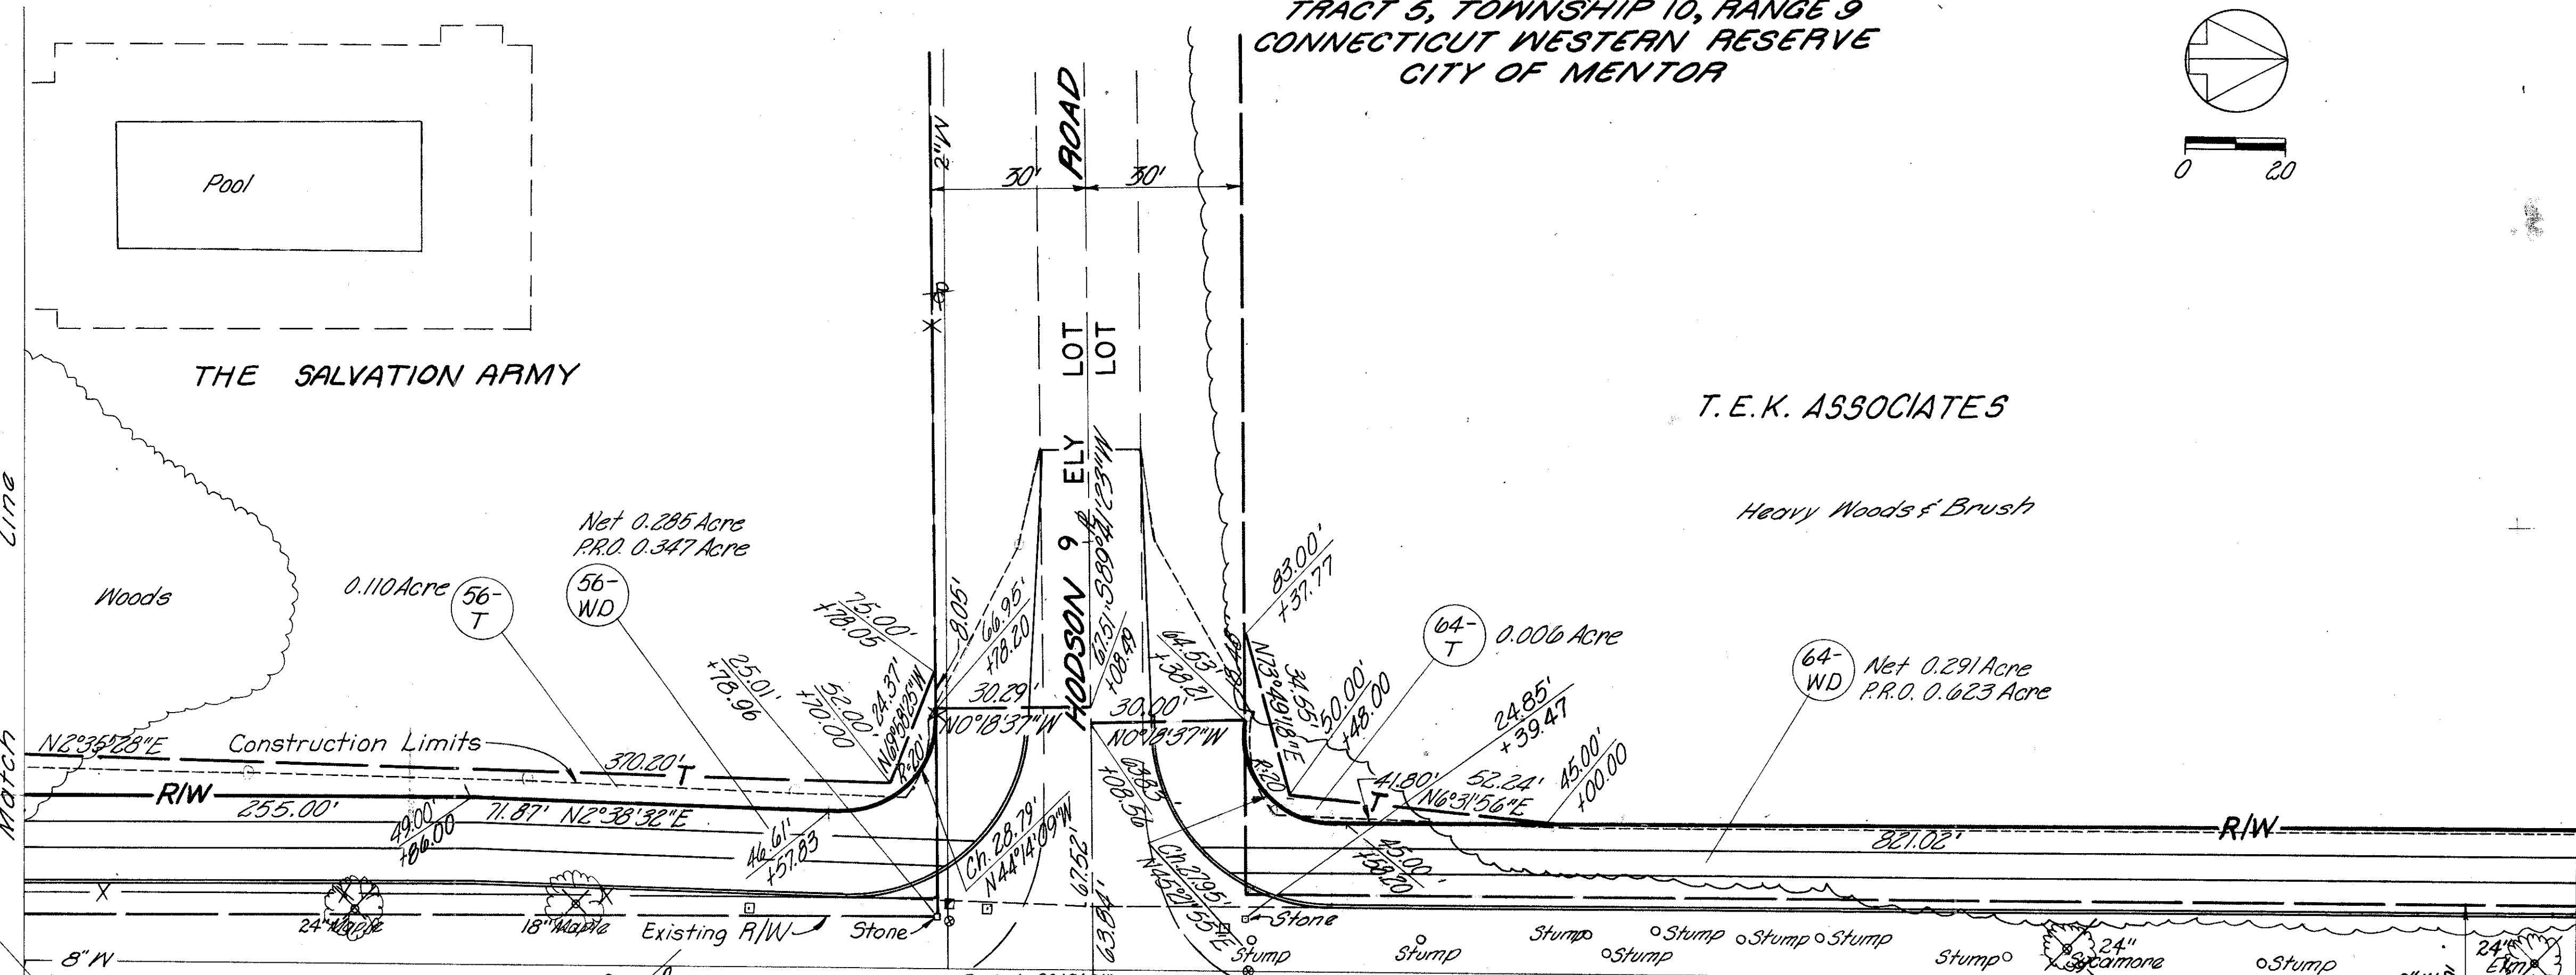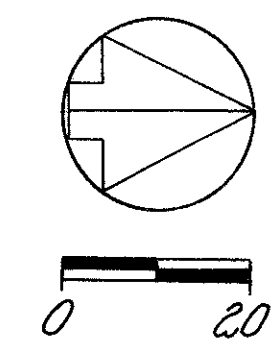

KENNETH & PHYLLIS M. PELL

SYLVIA J. McDONALD

REV.	DATE	DESCRIPTION

RIGHT OF WAY 00+00 TO 71+00