
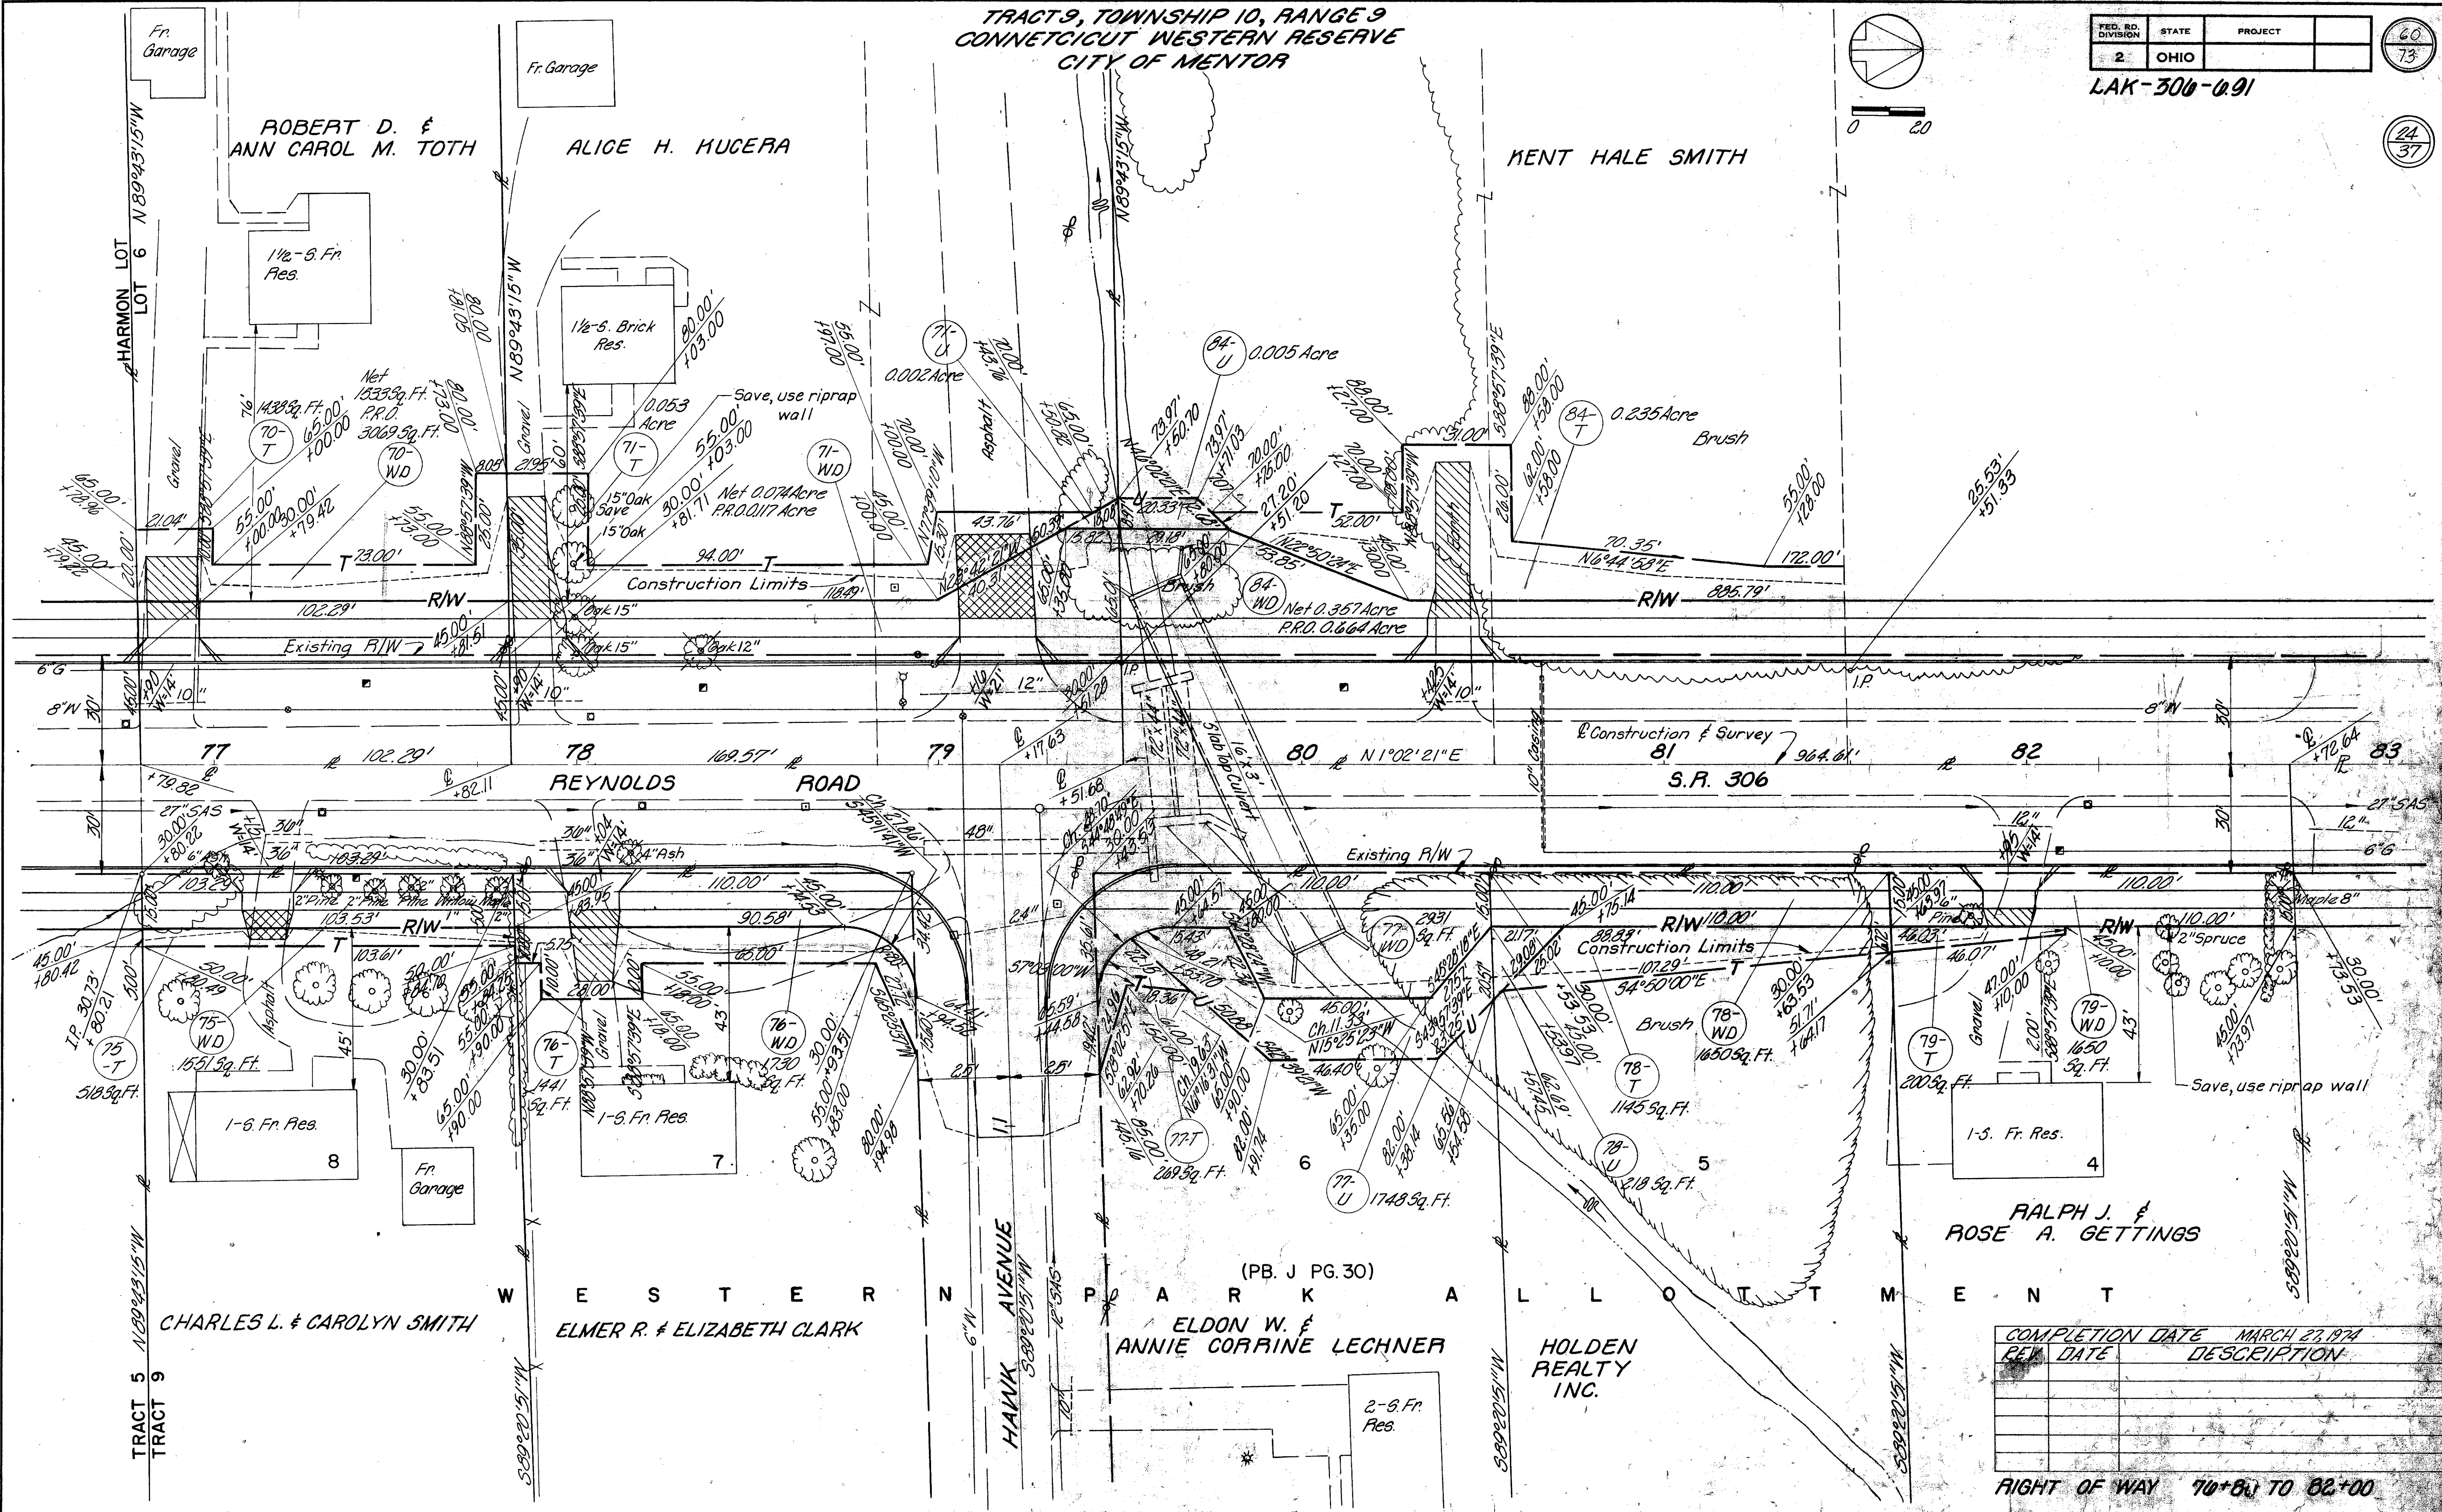


TRACT 9, TOWNSHIP 10, RANGE 9
CONNECTICUT WESTERN RESERVE
CITY OF MENTOR

FED. RD. DIVISION	STATE	PROJECT	
2	OHIO		

LAK-306-0.91

60
73
24
37

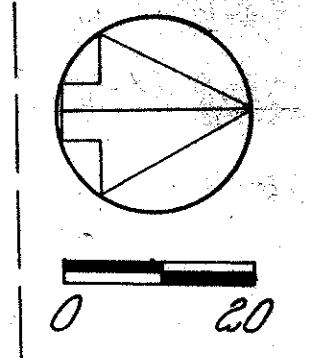

COMPLETION DATE	REV. DATE	DESCRIPTION
MARCH 23, 1974		

RIGHT OF WAY 70+8.1 TO 82+00