



TRACTS 9 & 13, TOWNSHIP 10, RANGE 9
CONNECTICUT WESTERN RESERVE
CITY OF MENTOR

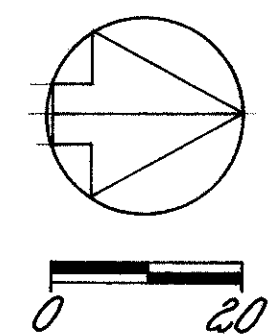

FED. RD. DIVISION	STATE	PROJECT	
2	OHIO		

LAK-306-091

32
37

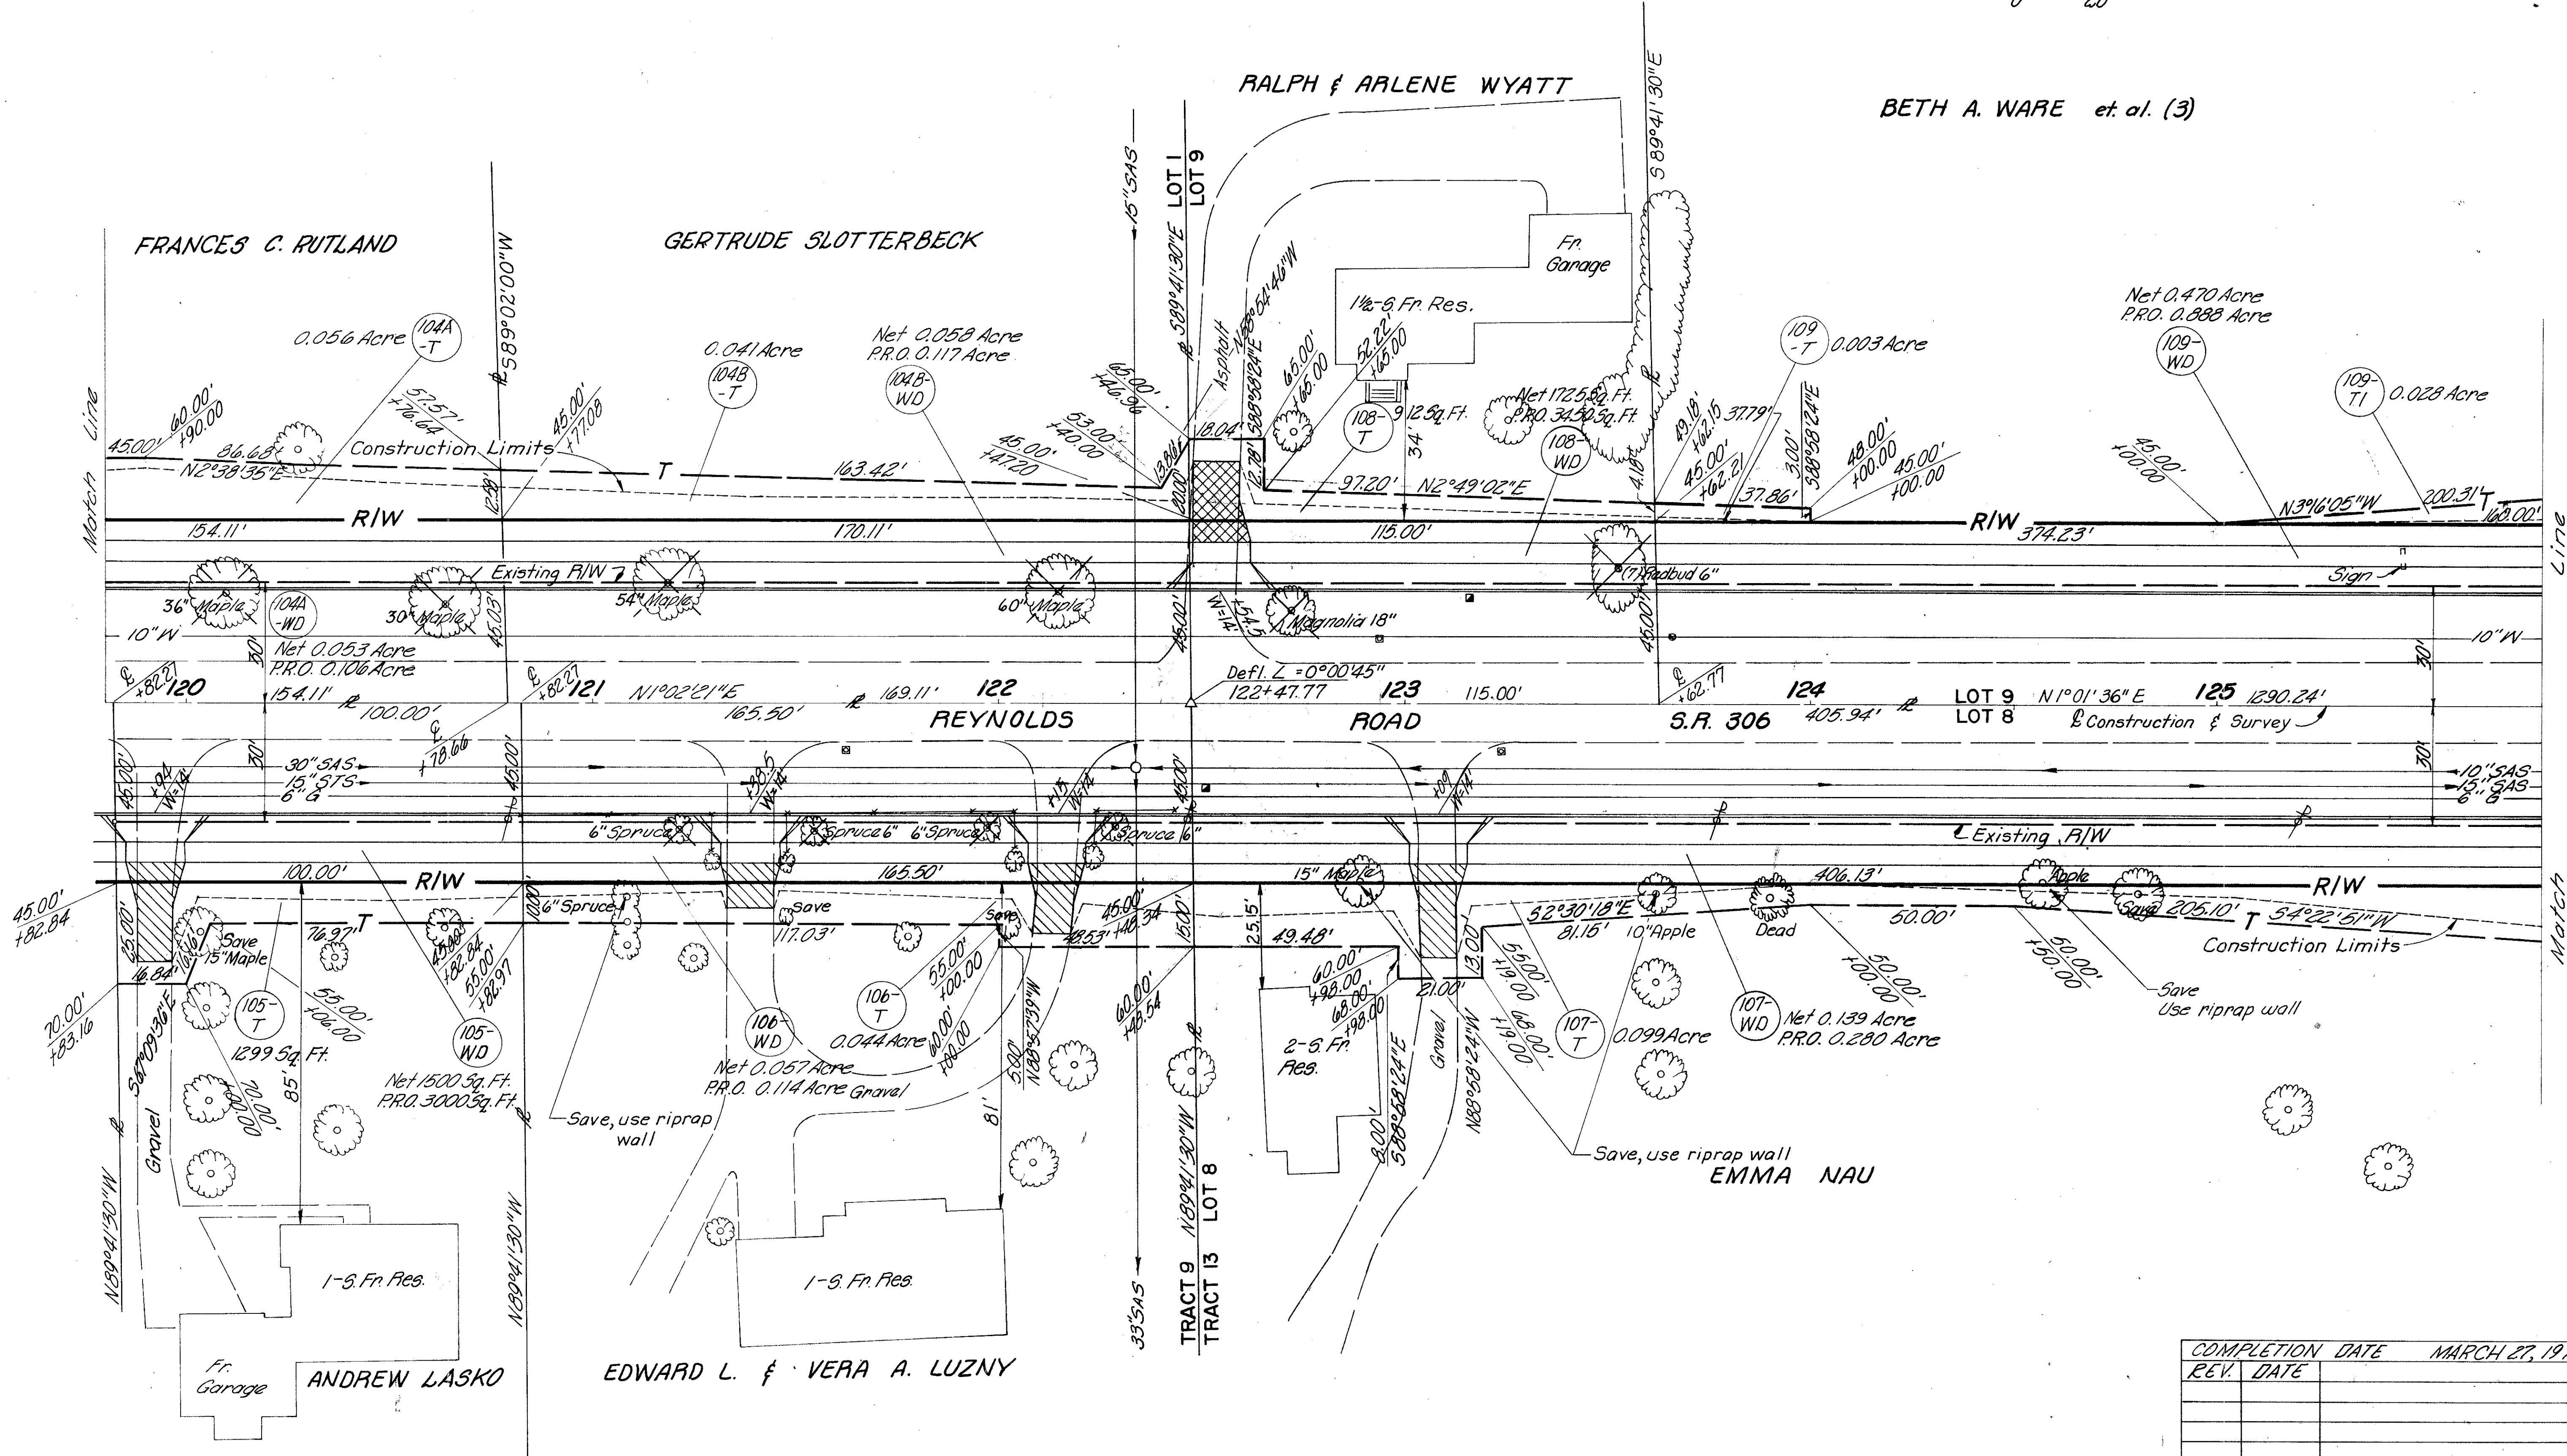

COMPLETION DATE	MARCH 27, 1974
REV. DATE	

RIGHT OF WAY 119+80 TO 125+80