


TRACT 13, TOWNSHIP 10, RANGE 9  
CONNECTICUT WESTERN RESERVE  
CITY OF MENTOR

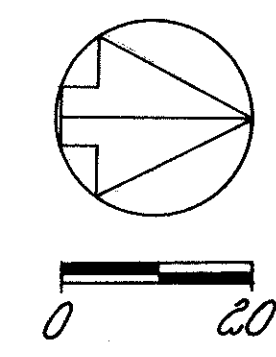


FED. RD. DIVISION	STATE	PROJECT
2	OHIO	

LAK-306-0.91

69  
73

33  
37

BETH A. WARE et al. (3)

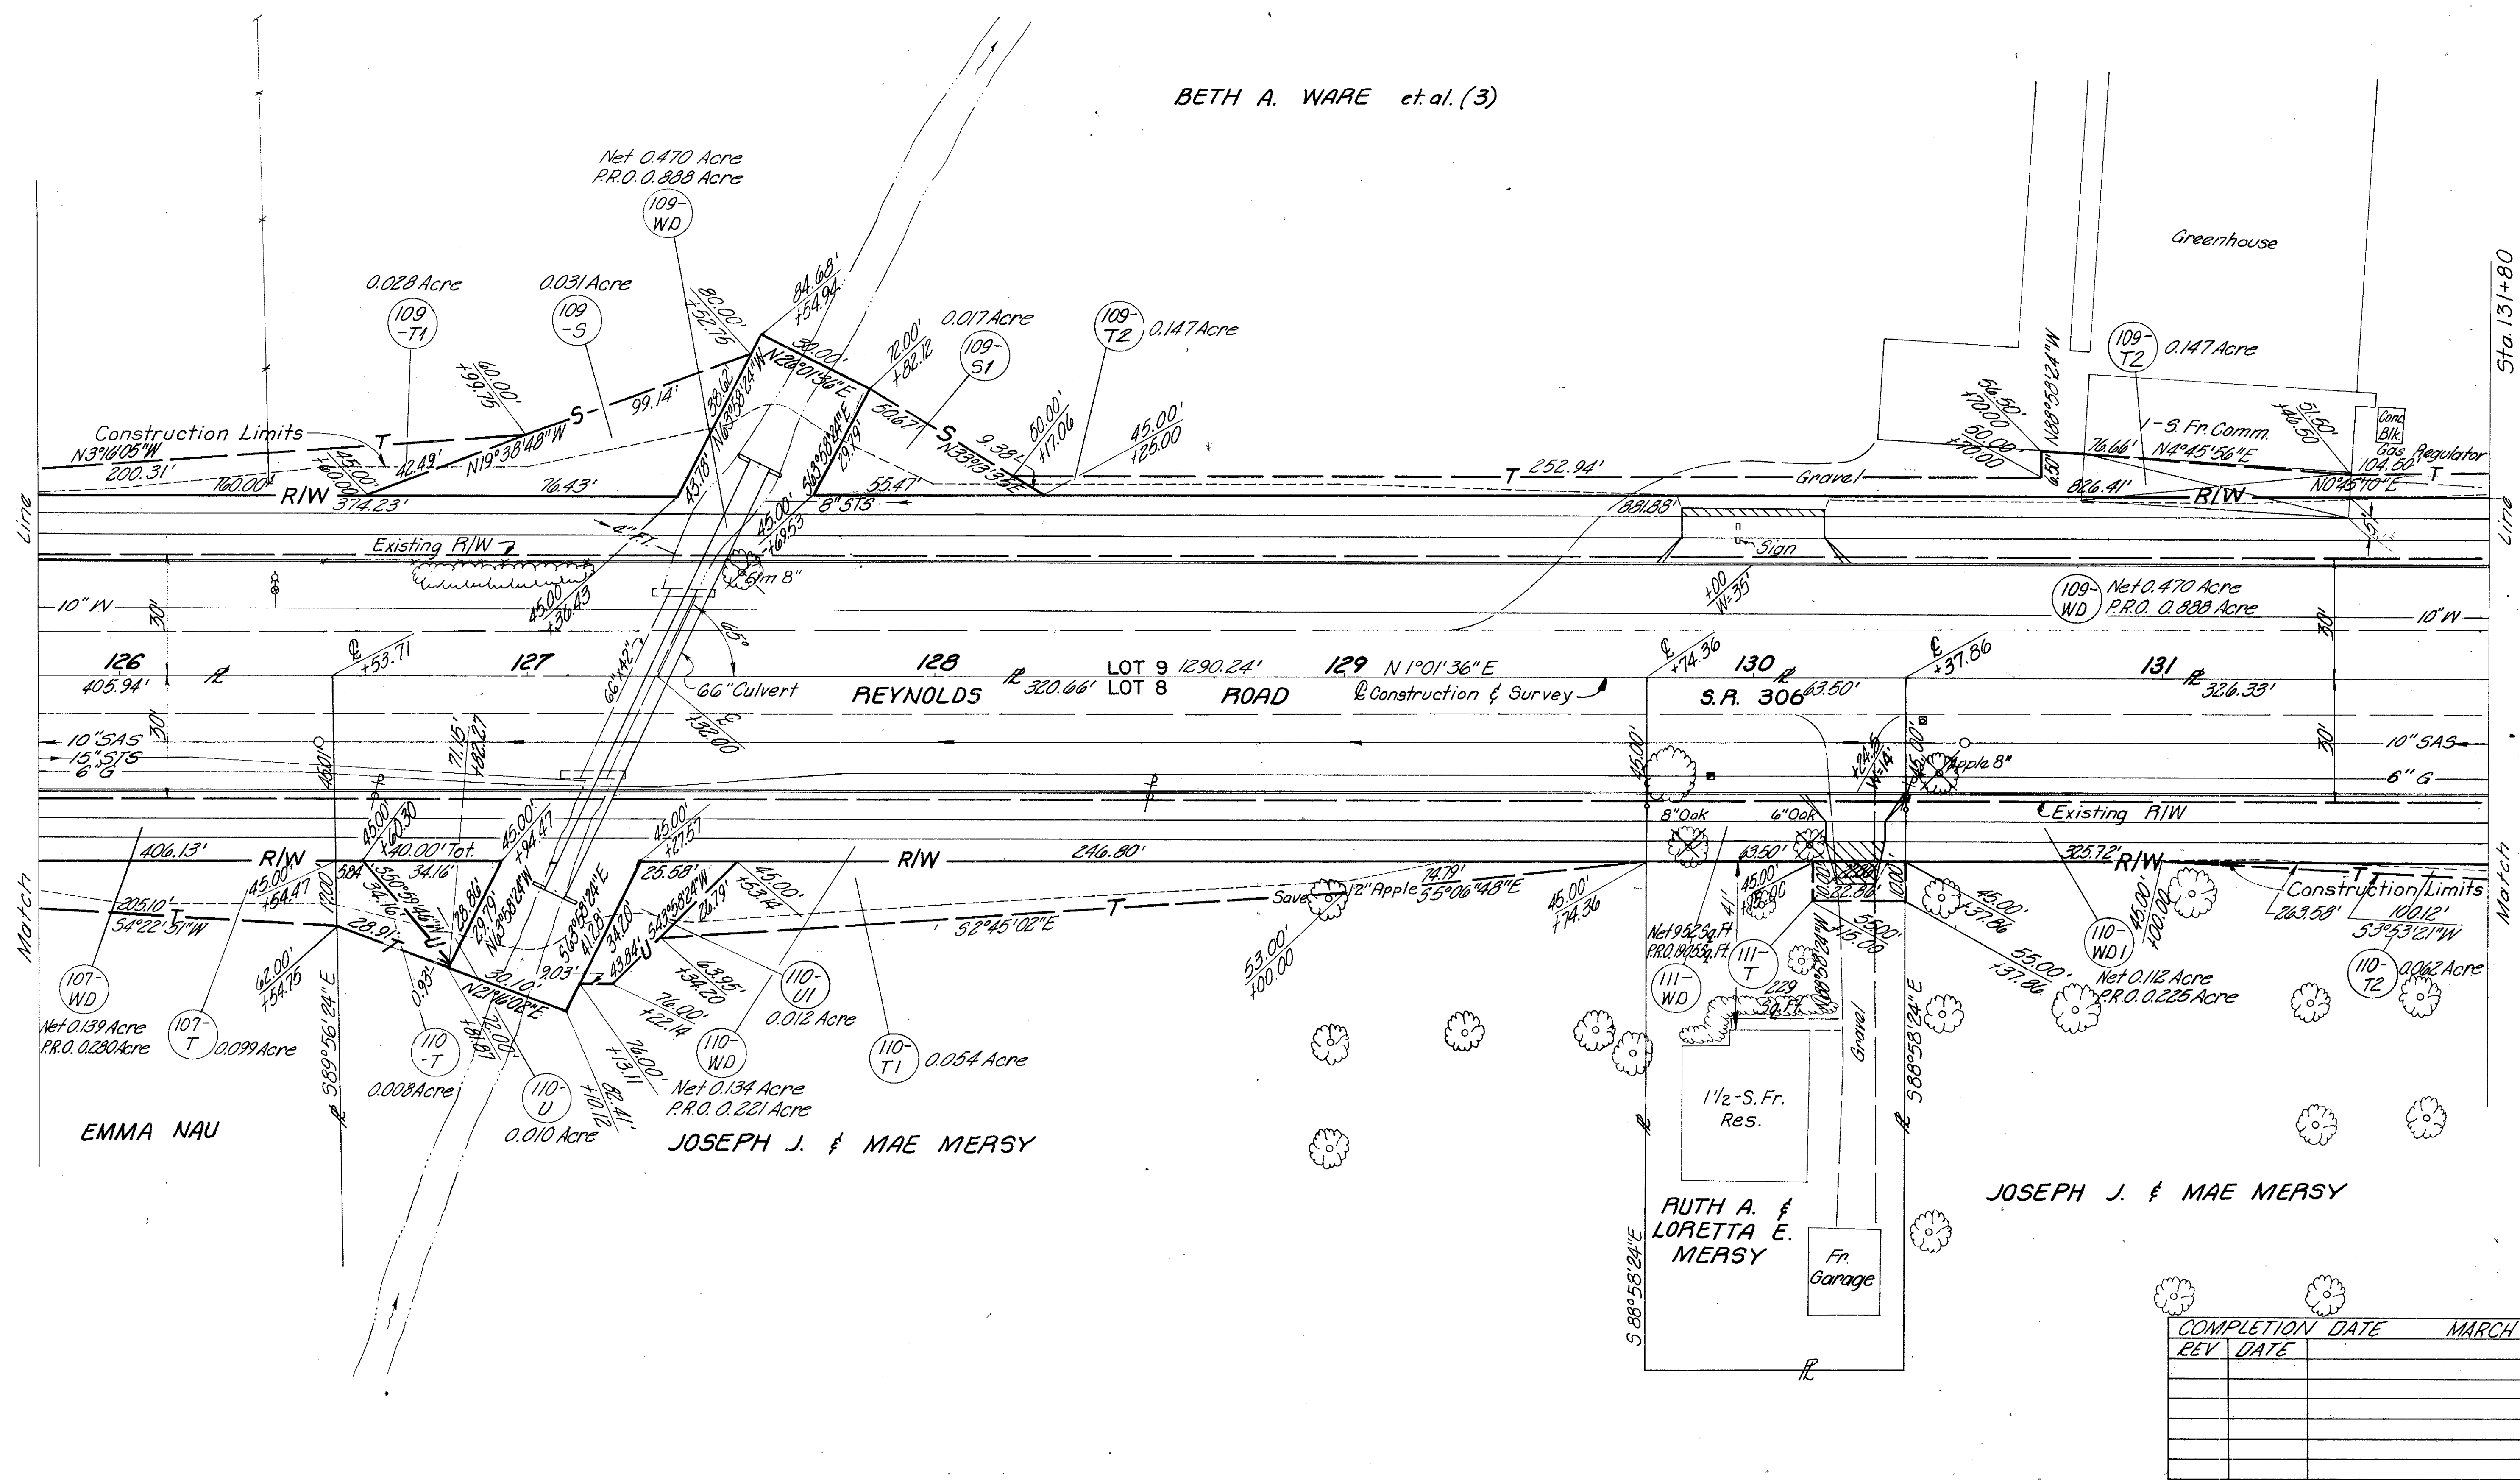

COMPLETION DATE	MARCH 27, 1974
REV DATE	

RIGHT OF WAY 125+80 TO 131+80