



TRACT 13, TOWNSHIP 10, RANGE 9
CONNECTICUT WESTERN RESERVE
CITY OF MENTOR

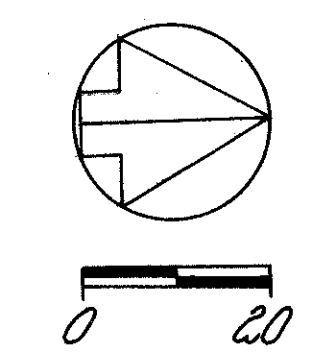

FED. RD. DIVISION	STATE	PROJECT
2	OHIO	

LAK-300-0.91

35
37

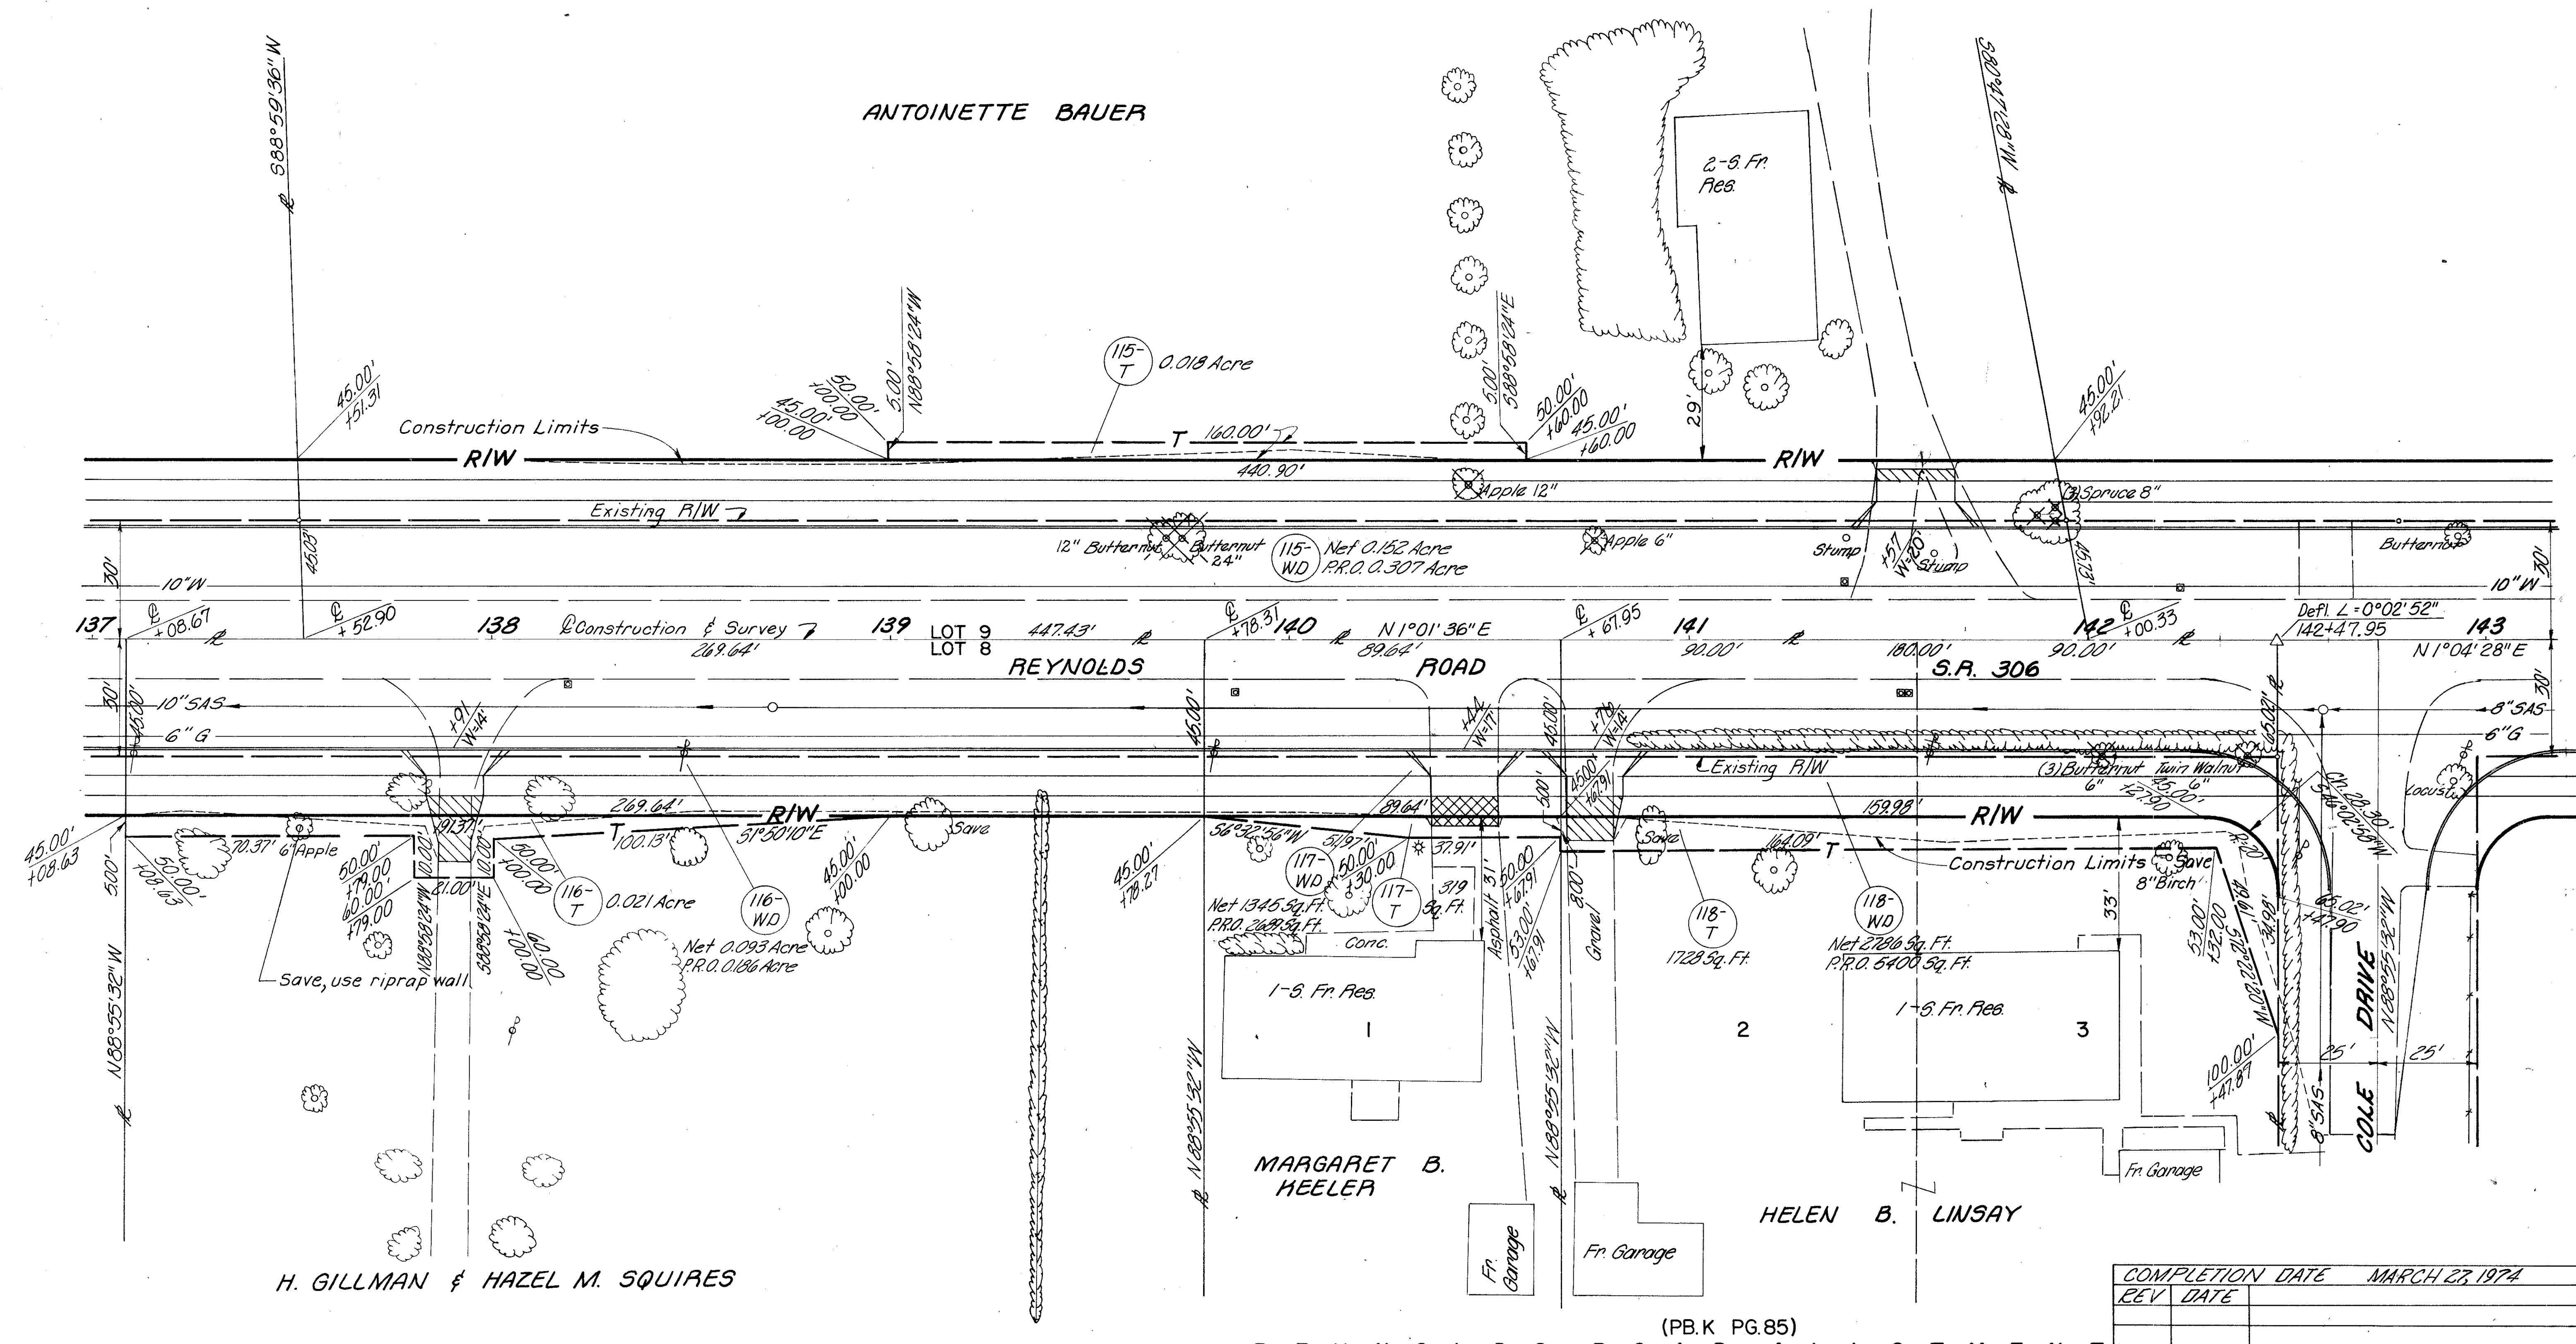

H. GILLMAN & HAZEL M. SQUIRES

MARGARET B. HEELER

HELEN B. LINSAY

REYNOLDS ROAD ALLOTMENT

COMPLETION DATE	MARCH 23, 1974
REV. DATE	

RIGHT OF WAY 137+25 TO 142+50