
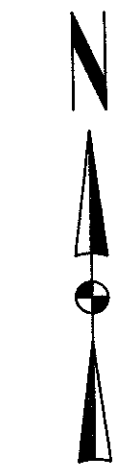



# MAINTENANCE OF TRAFFIC

## SECTION 3 - PHASE D (FAYE LANE /PORT ROYAL COURT TO LAKESHORE BLVD.)

CALC. BY		LAK - 306 - 7.12	OHIO	36 452
DATE			FHWA REGION 5	
CHKD. BY				
DATE				

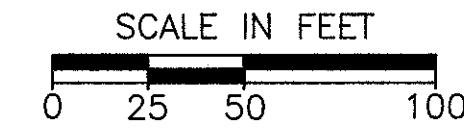

FOR ADDITIONAL MAINTENANCE OF TRAFFIC DETAILS SEE SHEETS 39 THROUGH 44.  
 FOR MAINTENANCE OF TRAFFIC GENERAL NOTES SEE SHEETS 17 THROUGH 20.  
 FOR SEQUENCE OF CONSTRUCTION SEE SHEETS 25 THROUGH 38.  
 FOR MAINTENANCE OF TRAFFIC QUANTITIES SEE SHEETS 21 THROUGH 22.  
 FOR ADVANCE WARNING SIGN LOCATIONS SEE SHEET 39A.

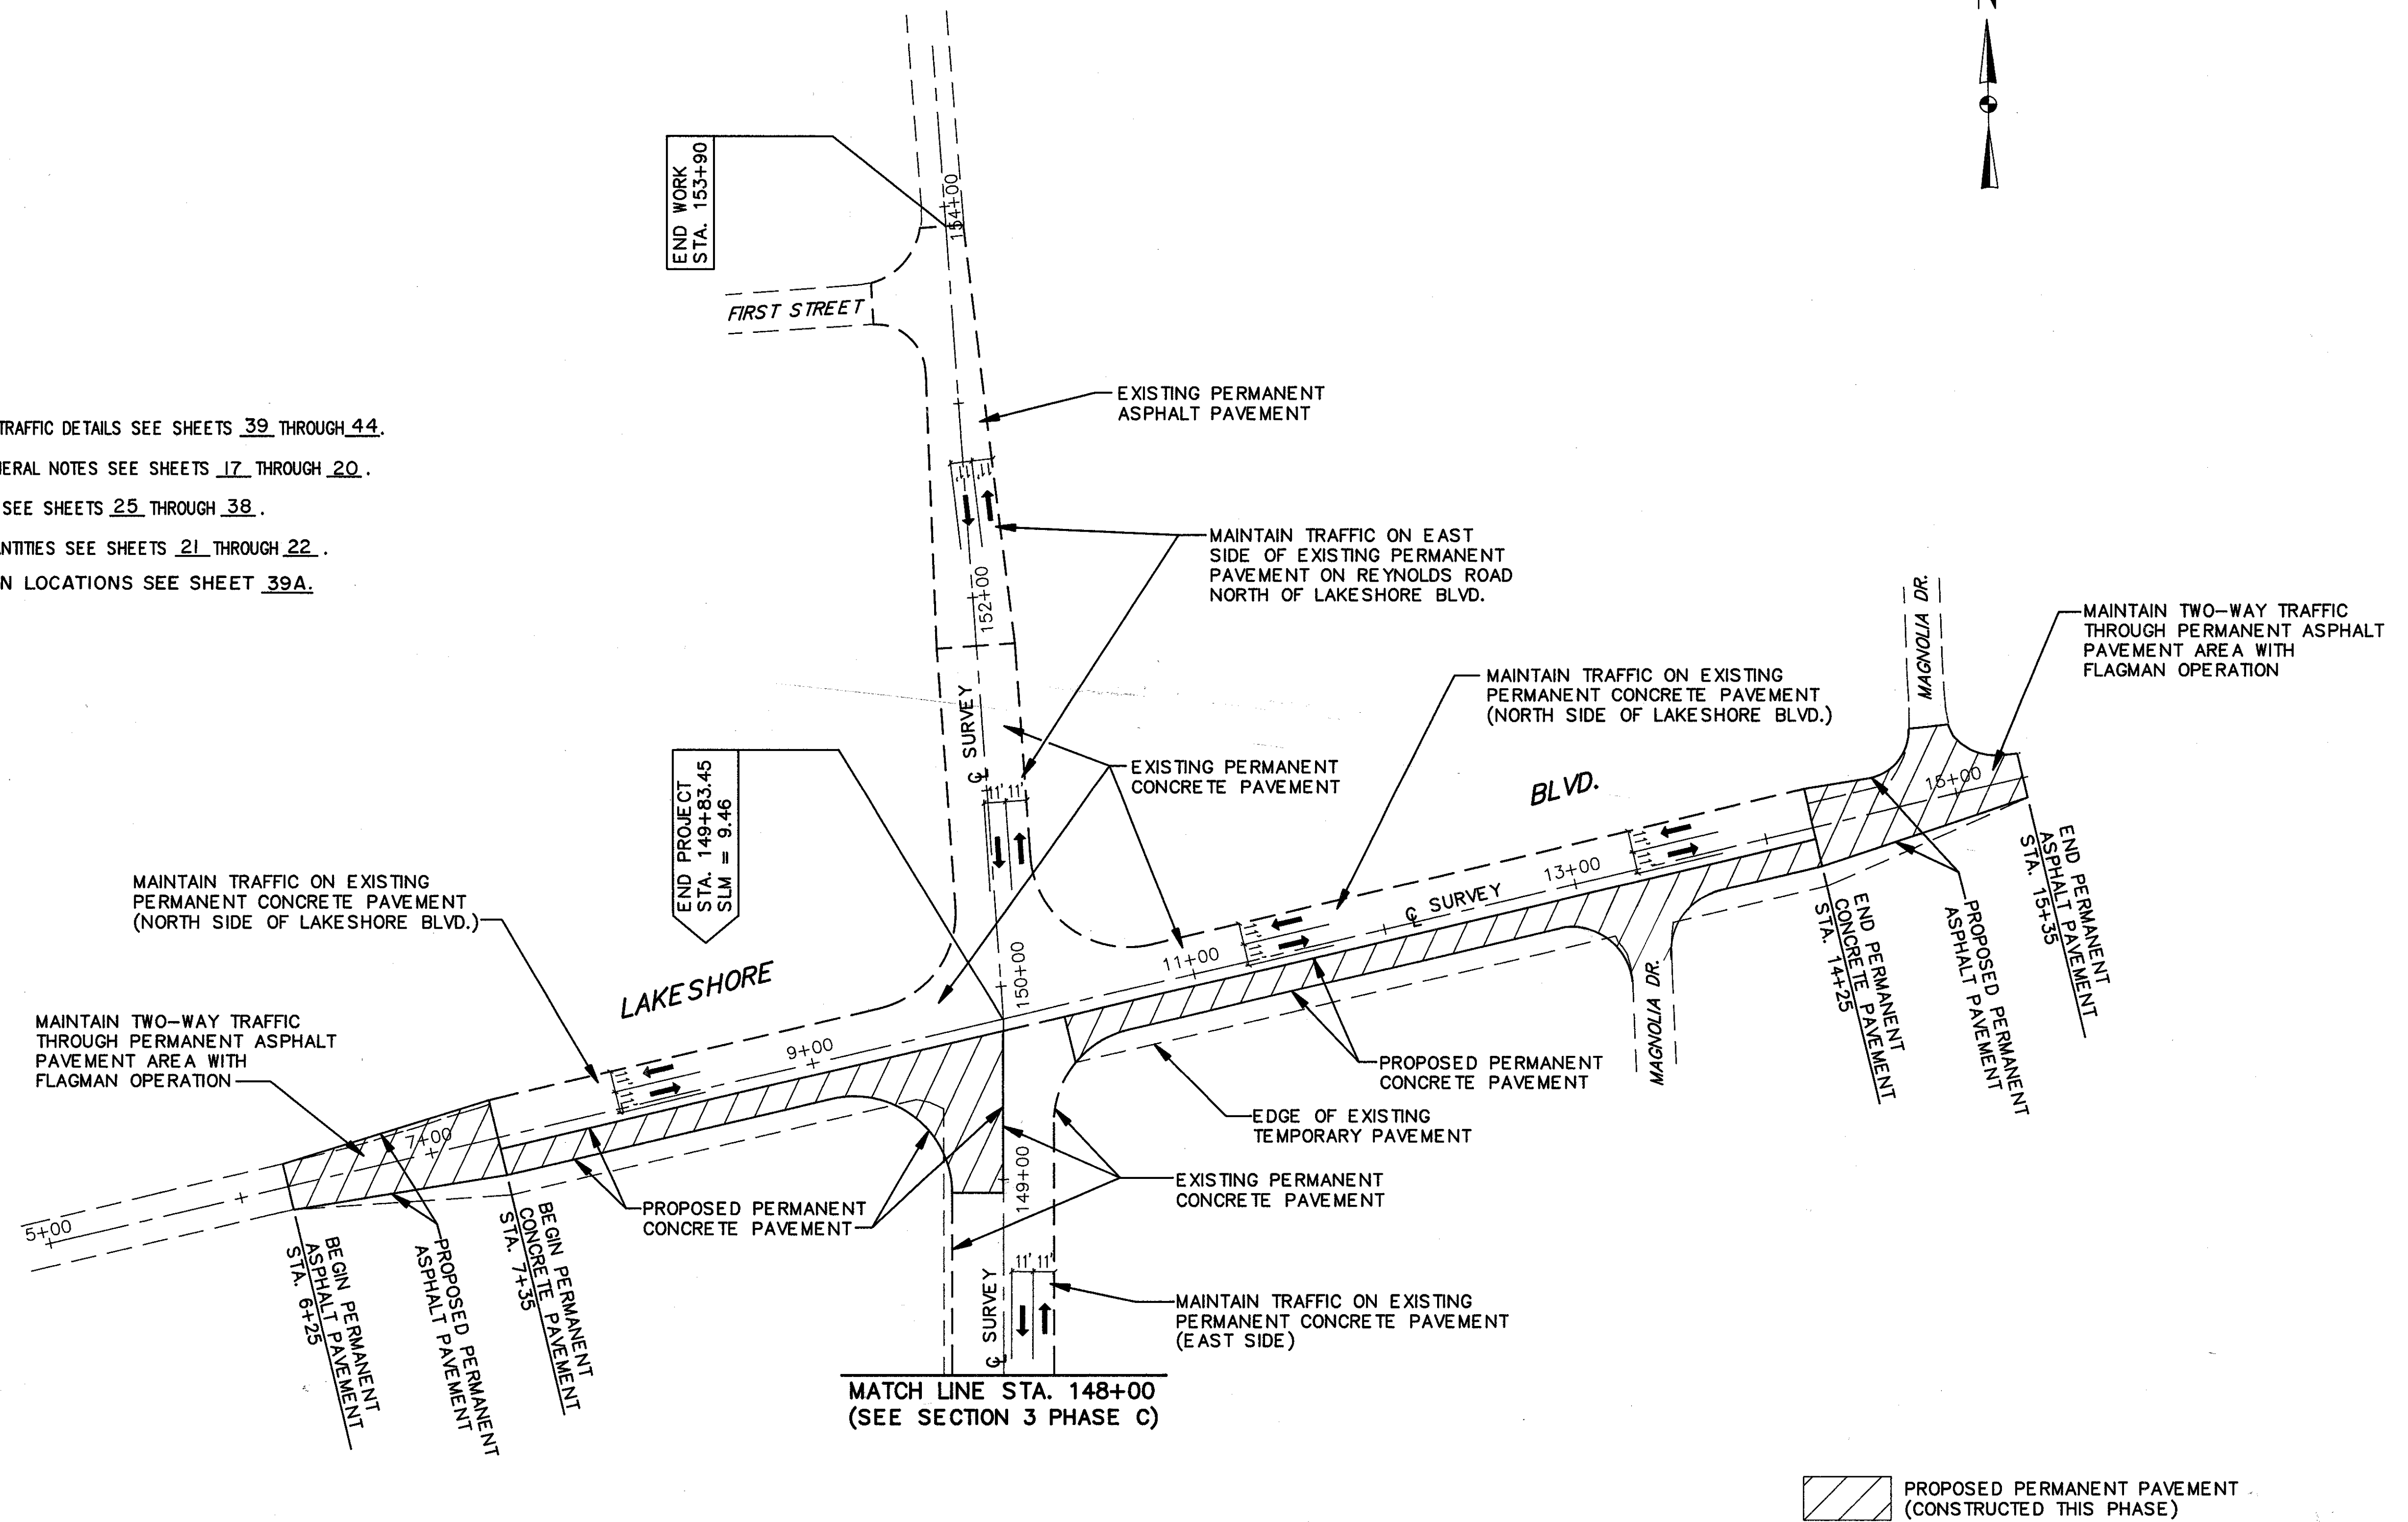

LAK - 306 - 7.12