


FOR TYPICAL SECTIONS SEE SHEET 7.10
 FOR CROSS SECTIONS SEE SHEET 225-226
 FOR MAINLINE PLAN & PROFILE SEE SHEET 91
 FOR INTERSECTION DETAILS SEE SHEET 304
 FOR SIGNING PLAN SEE SHEET 363-365
 FOR UNDERDRAIN QUANTITIES SEE SHEET 52-55
 FOR PAVEMENT MARKING DETAILS SEE SHEET 352-353
 FOR DRIVEWAY PROFILES SEE SHEET 295
 FOR DRIVEWAY DETAILS SEE SHEET 333-334
 FOR SIGNAL PLANS SEE SHEET 338
 FOR CURB DETAILS SEE SHEET 332
 FOR I-1 INLET QUANTITIES SEE SHEET 82

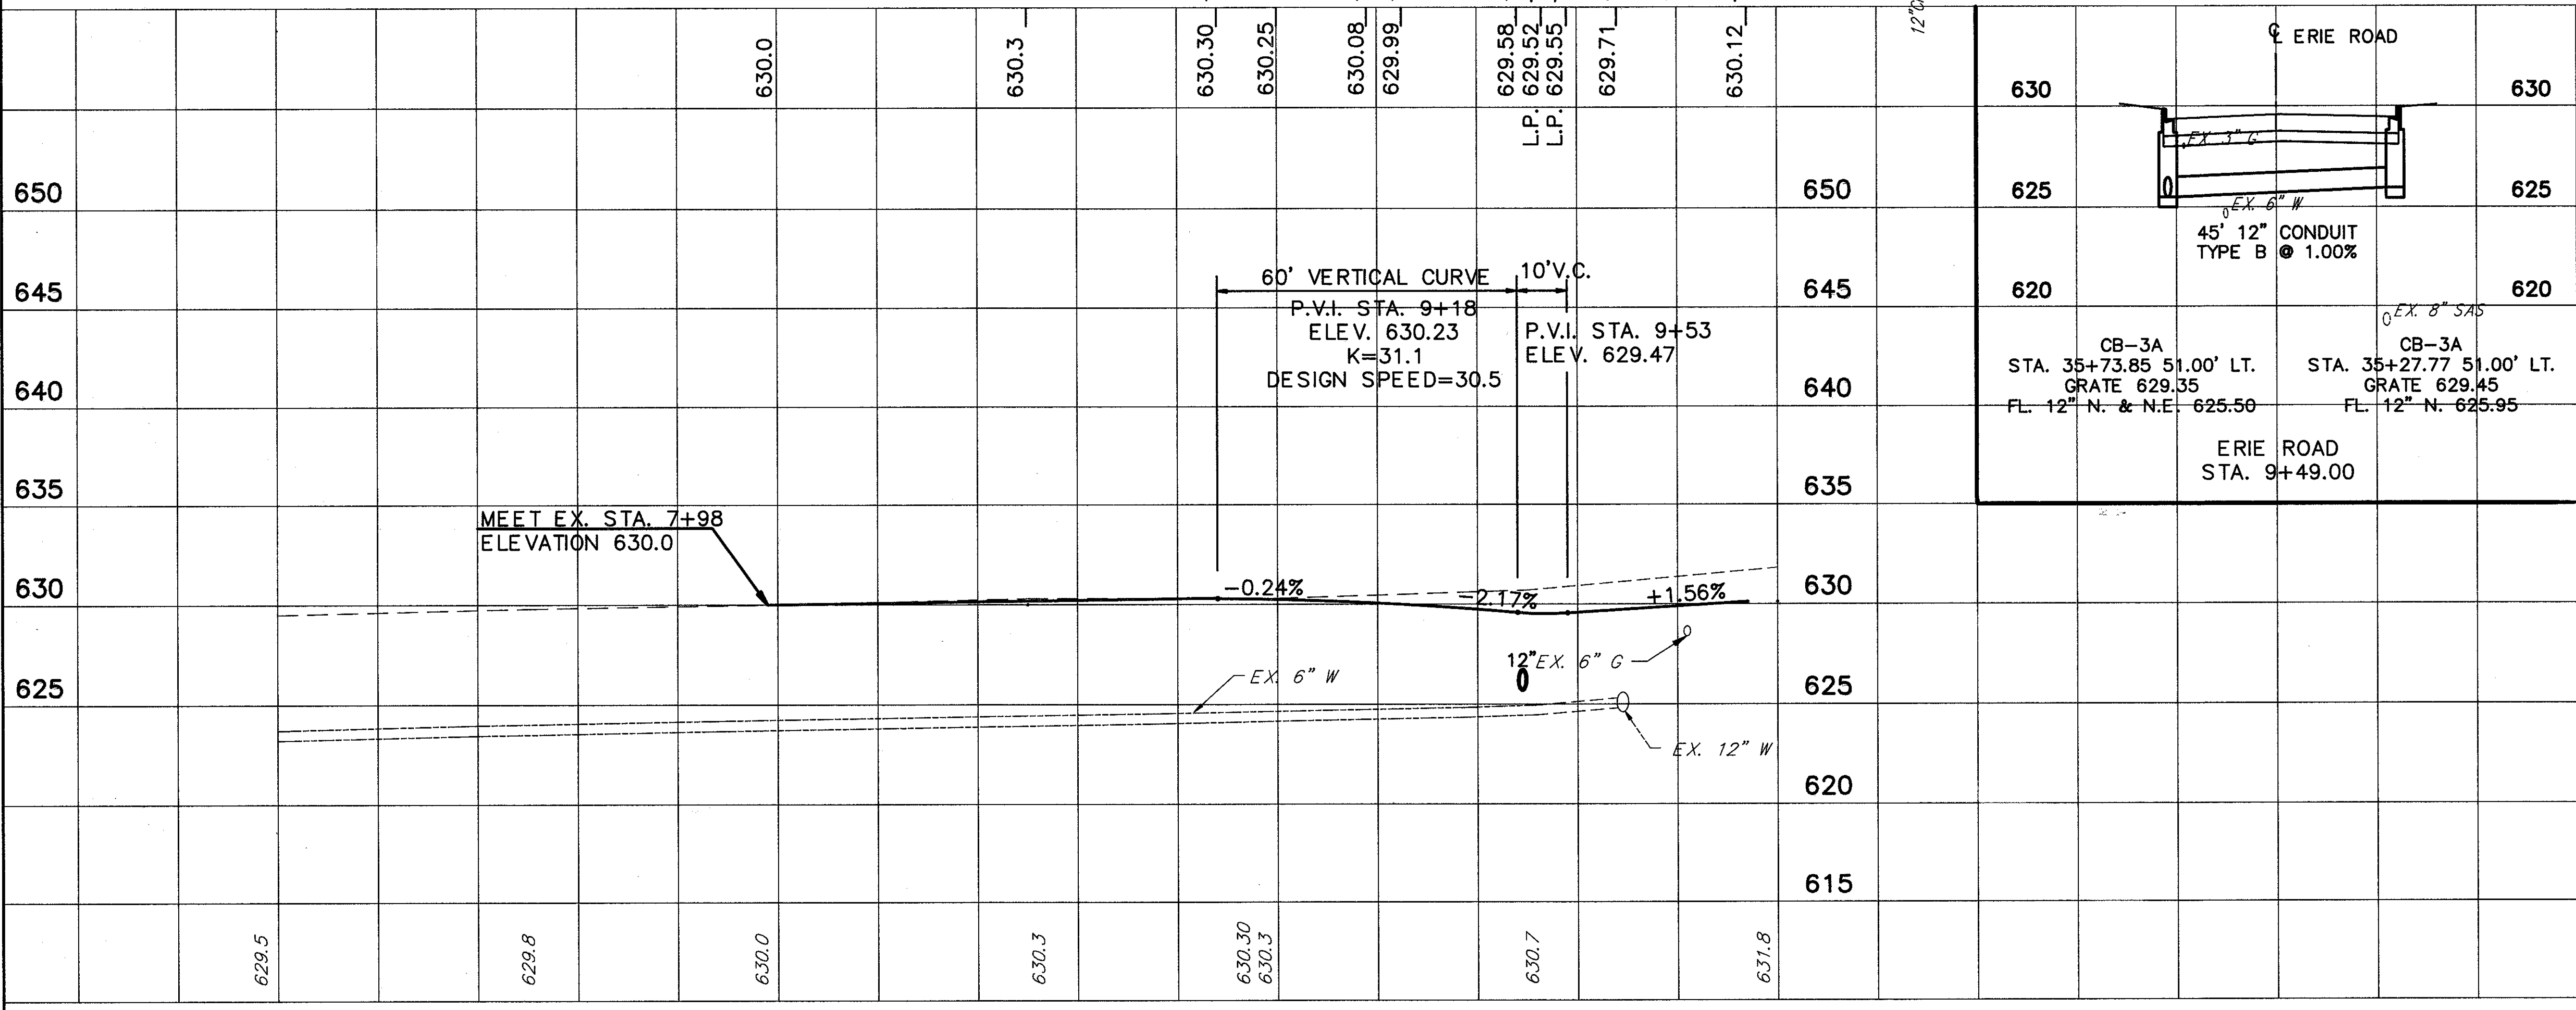

ROADWAY		202
REF.	LOCATION	PIPE REMOVED (24" & UNDER) L.F.
R-1	STA. 8+24.00 TO STA. 8+43.00, 17' RT.	19
R-2	STA. 8+43.00 TO STA. 8+76.00, 11' LT.	33
R-3	STA. 8+95.00, 18' RT. TO 31' RT.	13
R-4	STA. 8+97.00 TO STA. 9+17.00, 18' RT.	20
TOTALS		85