


-0+65 -0+60 -0+55 -0+50 -0+45 -0+40 -0+35 -0+30 -0+25 -0+20 -0+15 -0+10 -0+05 0+00 0+05 0+10 0+15 0+20 0+25 0+30 0+35 0+40 0+45 0+50 0+55

CALC. BY DCD
 DATE 3/90
 CHKD. BY DJW
 DATE 4/90

LAK - 306 - 7.12

OHIO
 FHWA REGION 5

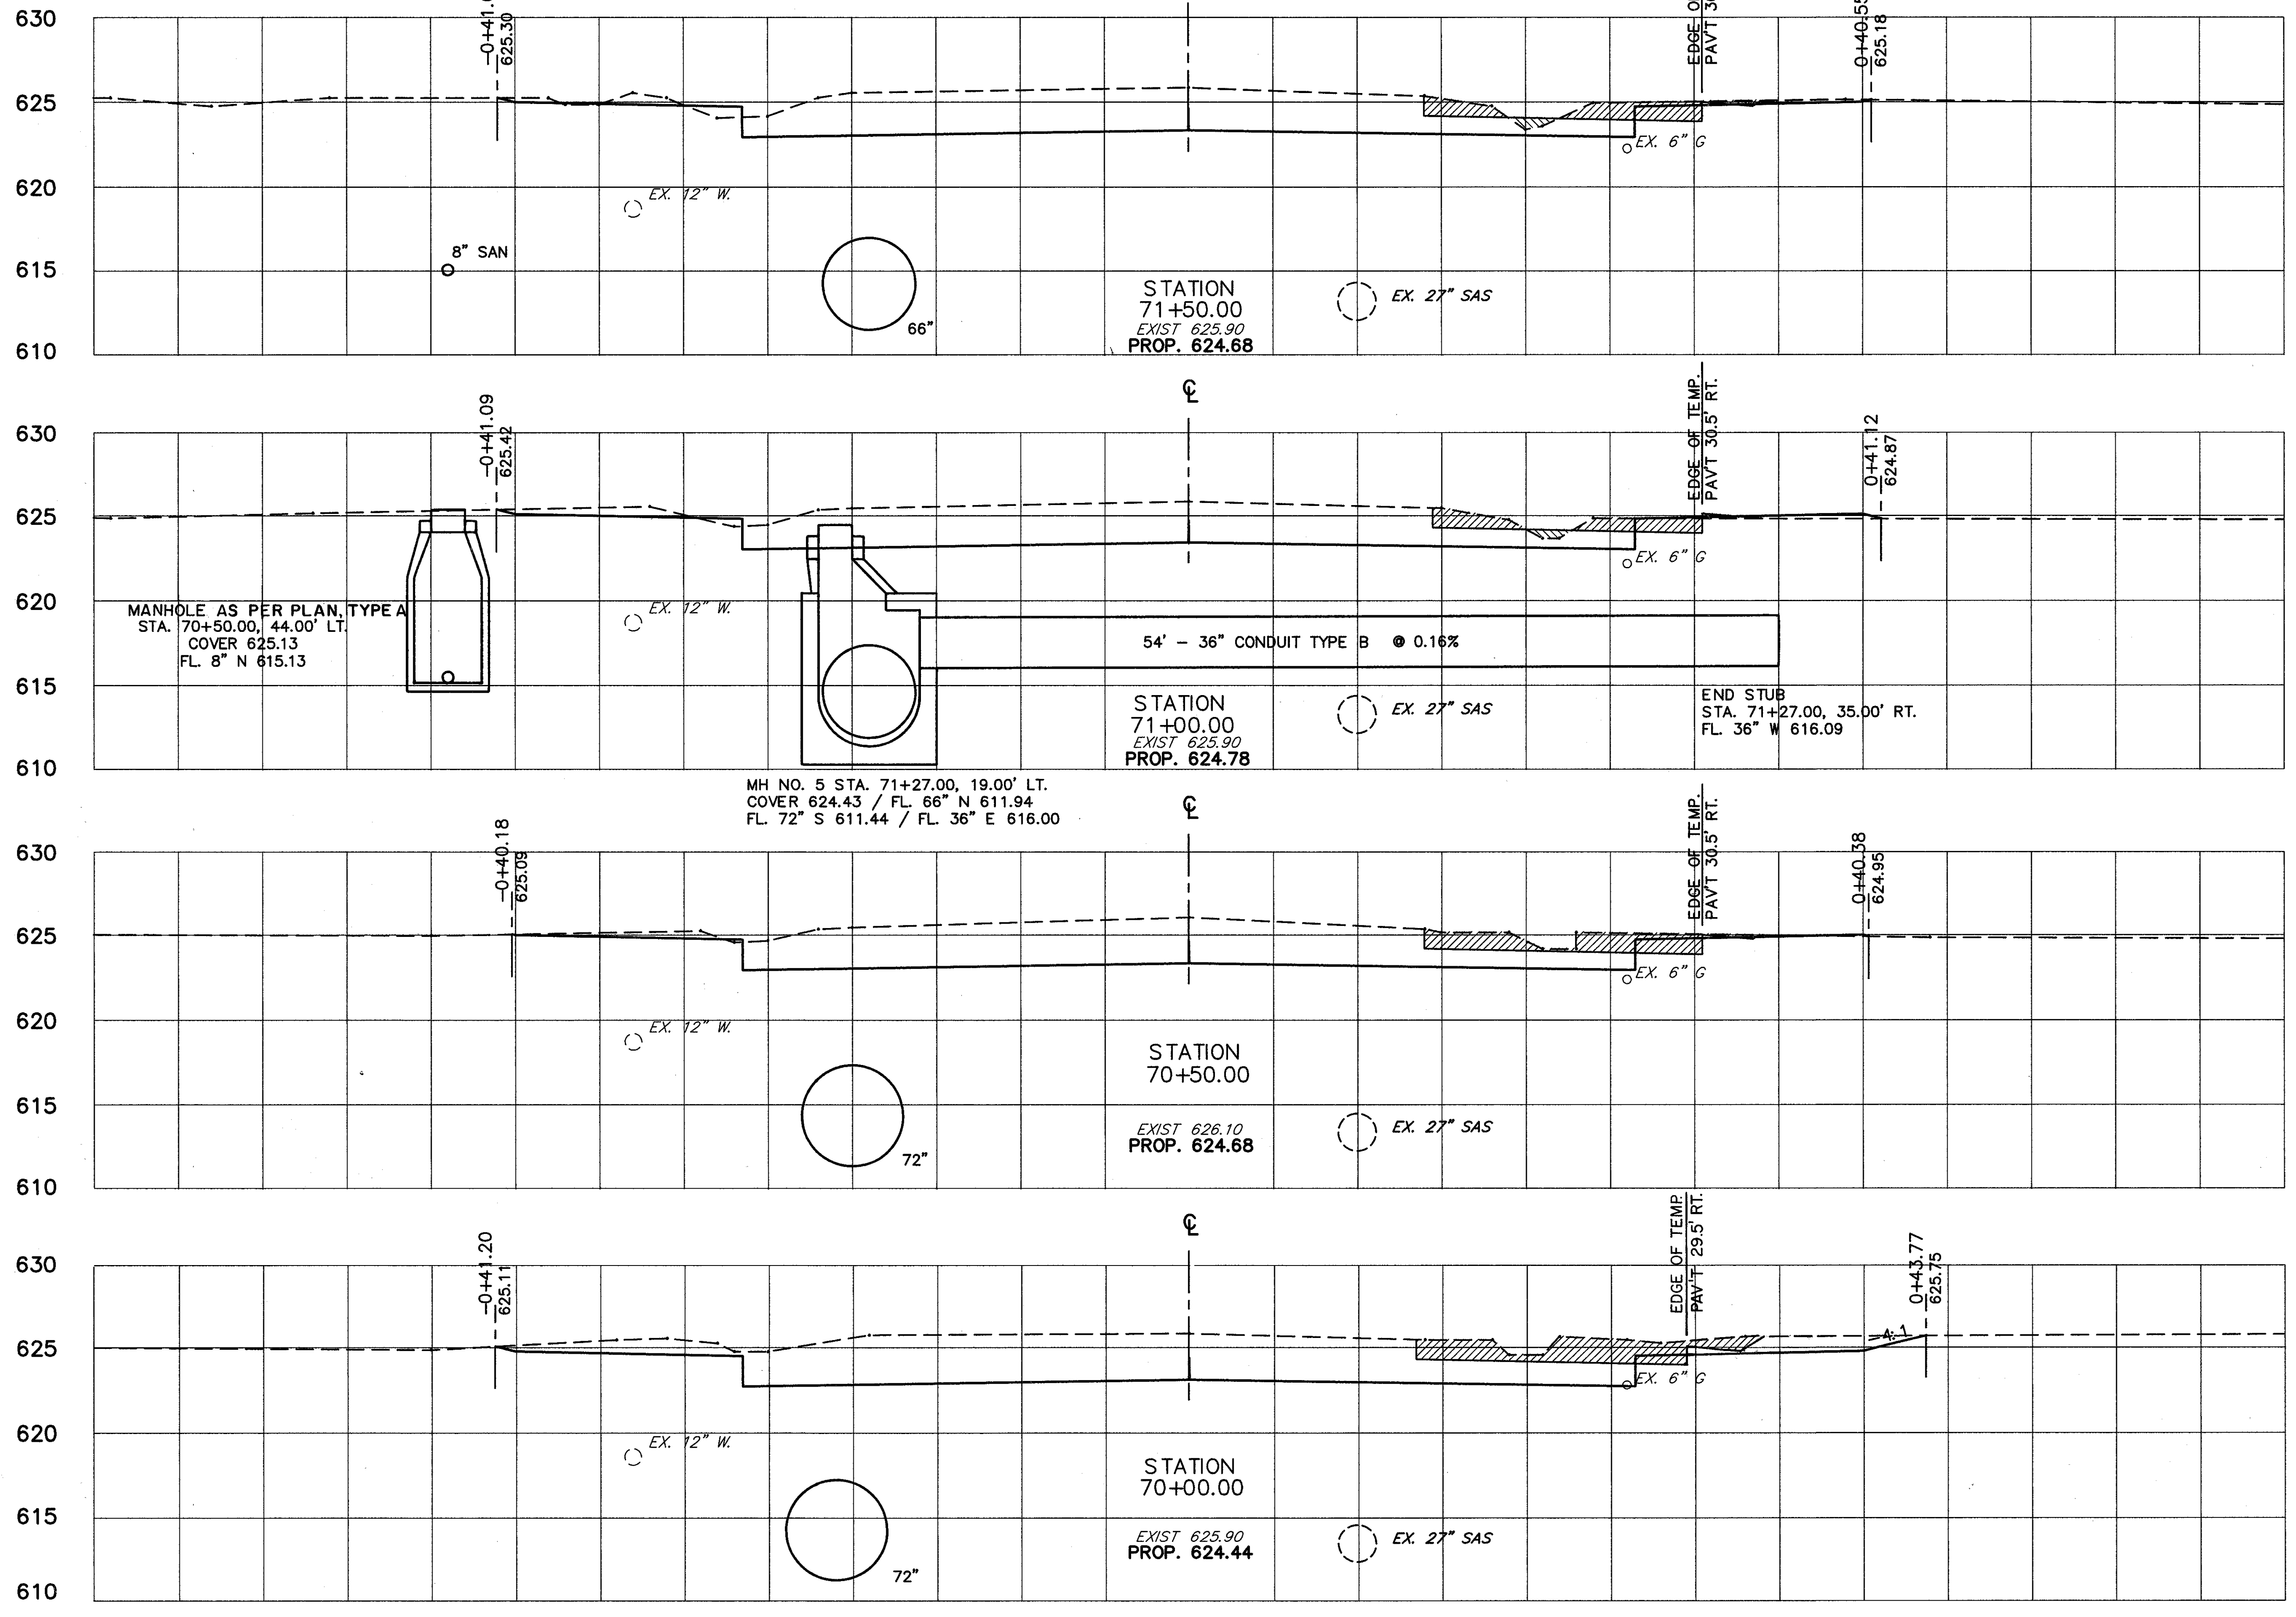

END AREA		VOLUME	
CUT	FILL	CUT	FILL
13.6	0.2		
		223.0	4.0
13.2	0.3		
		230.5	2.6
14.5	0.0		
		274.9	0.2
18.5	0.0		
		367.5	0.0

CROSS SECTIONS STA. 70+00 TO STA. 71+50

LAK - 306 - 7.12