
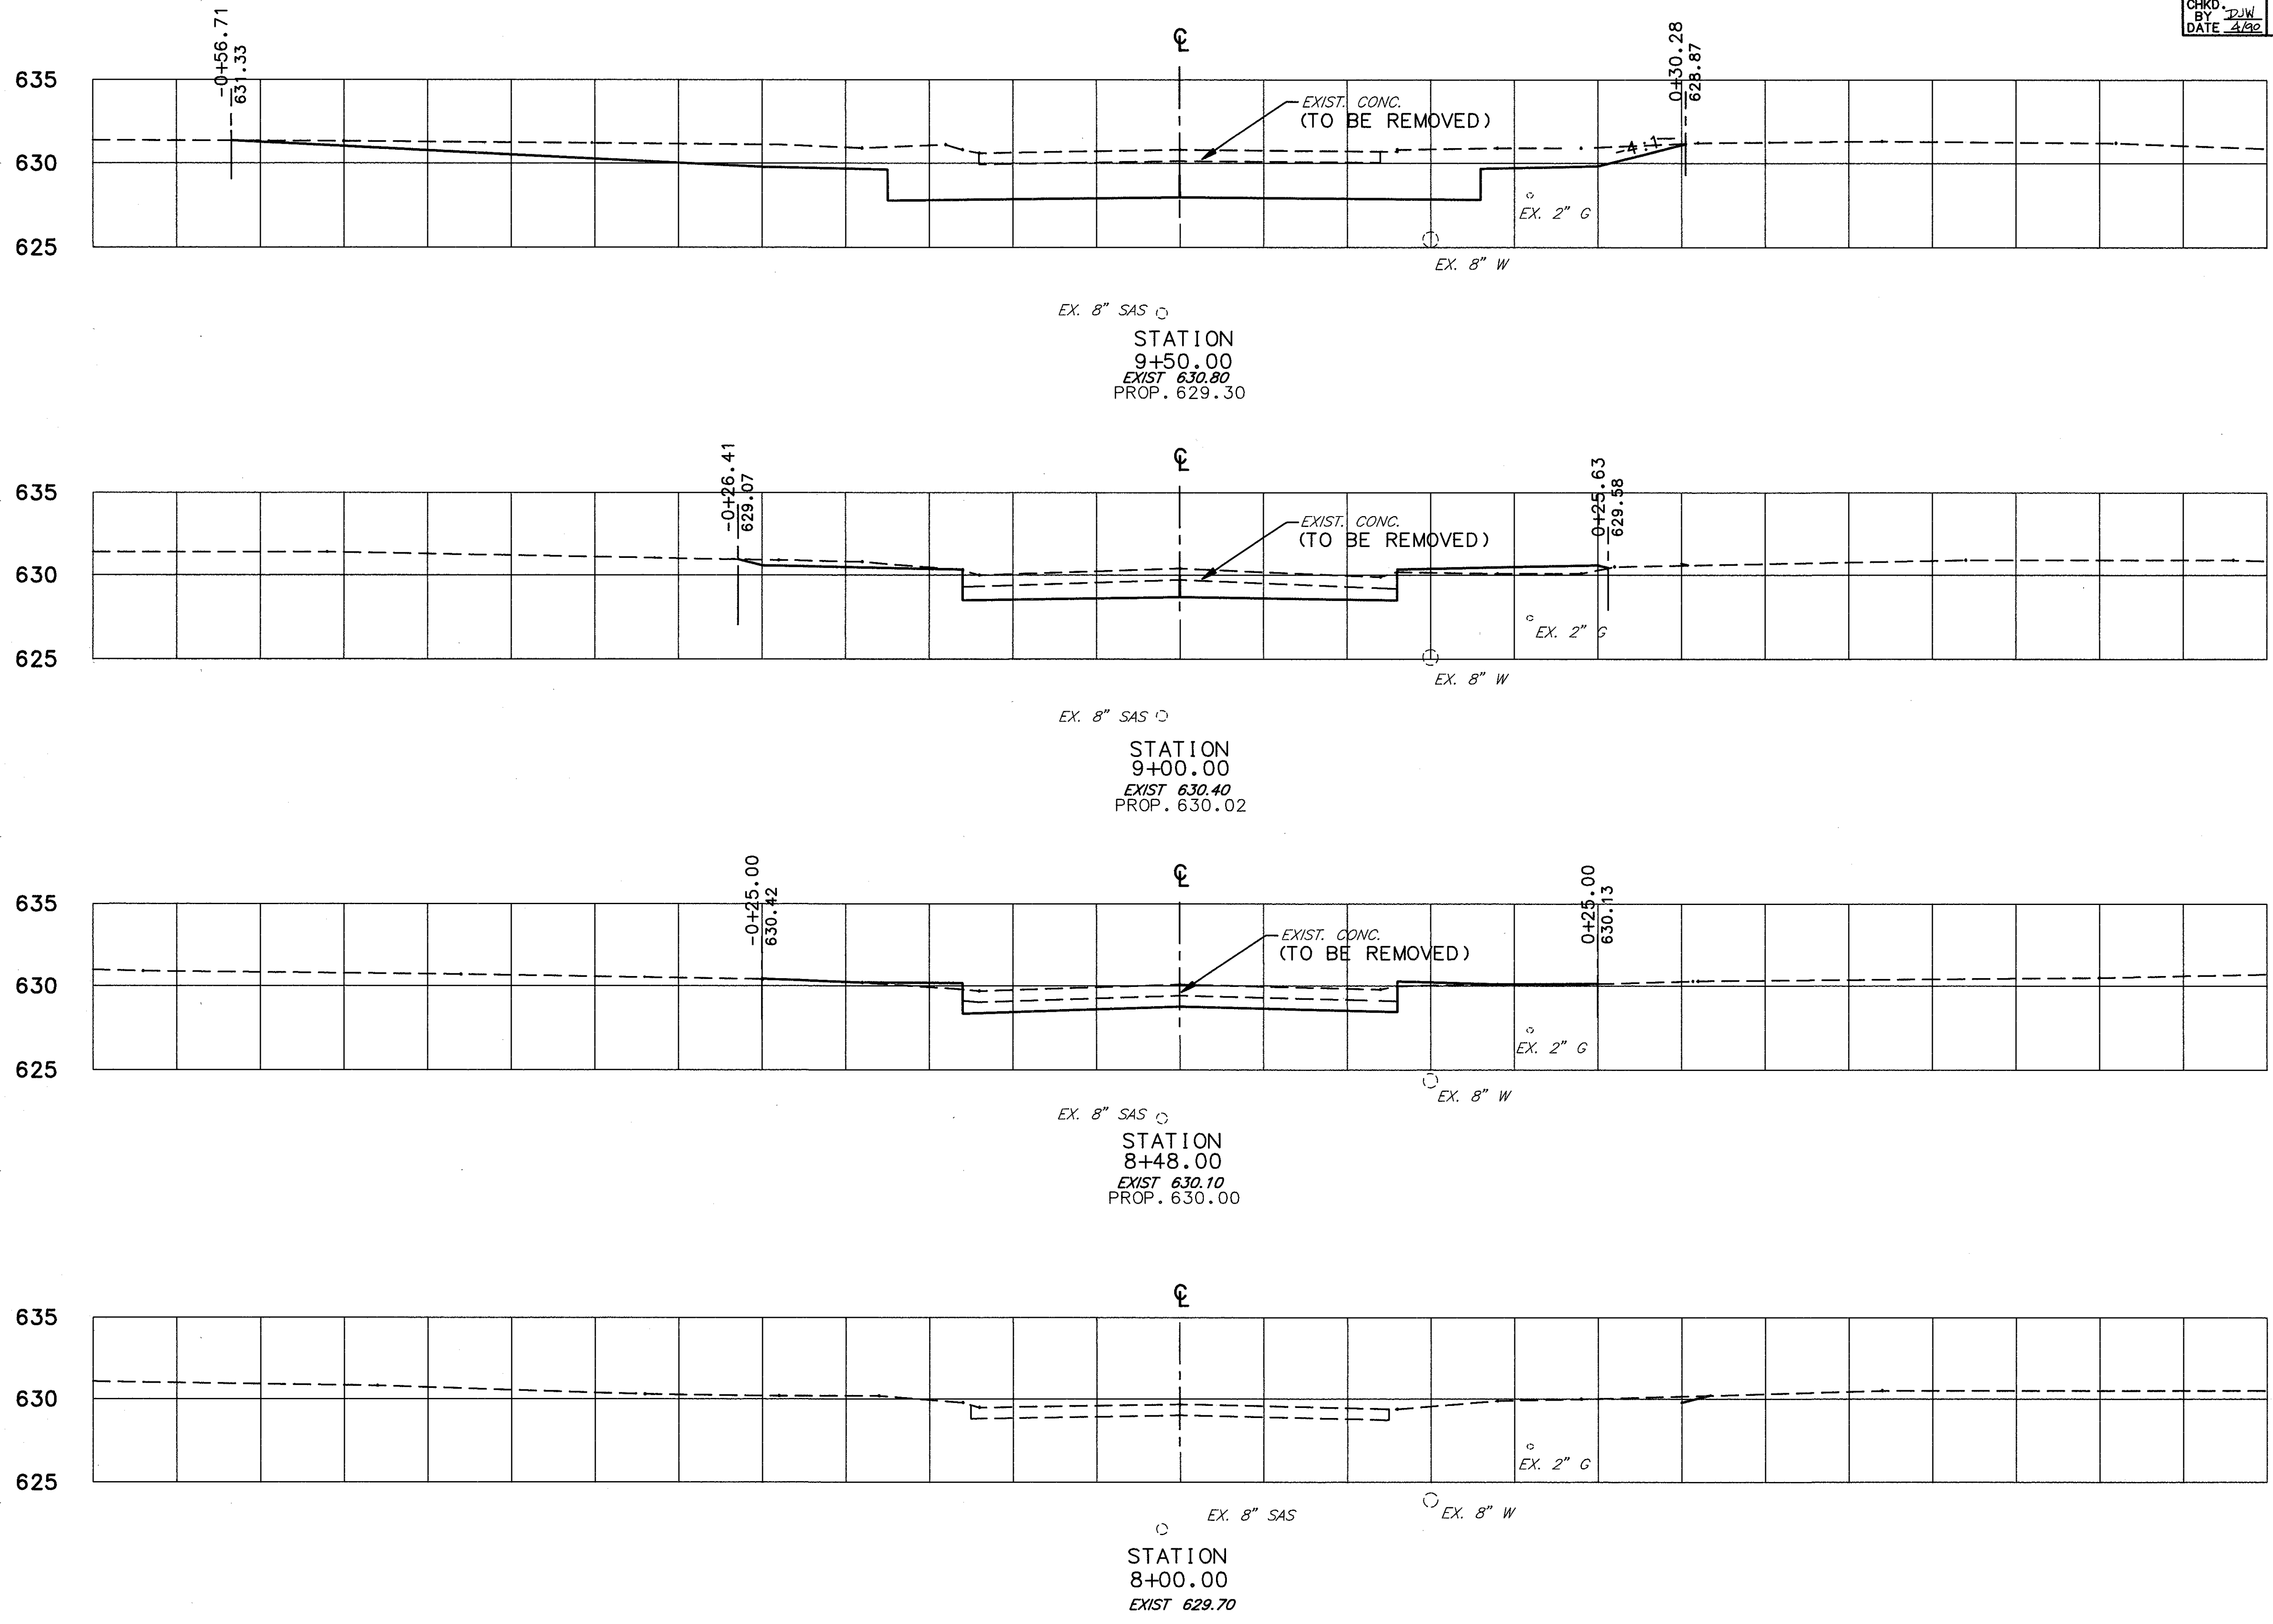


-0+65 -0+60 -0+55 -0+50 -0+45 -0+40 -0+35 -0+30 -0+25 -0+20 -0+15 -0+10 -0+05 0+00 0+05 0+10 0+15 0+20 0+25 0+30 0+35 0+40 0+45 0+50 0+55

CALC. BY M.M.M.
DATE 2/92
CHKD. BY J.W.
DATE 4/92

LAK - 306 - 7.12

OHIO
FHWA
REGION 5

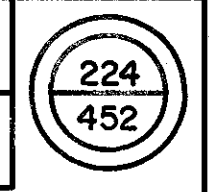

635
630
625
BACK ONLY
635
630
625
635
630
625
635
630
625
635
630
625
+23
AHEAD ONLY

END	AREA		VOLUME	
	CUT	FILL	CUT	FILL
BACK ONLY	16.8	0.0		
			167.7	0.0
	3.4	0.4		
			48.44	5.19
AHEAD ONLY	2.2	0.2		
BACK ONLY	0.0	0.2		
			0.0	0.8
+23 AHEAD ONLY	0.0	0.0		

-0+65 -0+60 -0+55 -0+50 -0+45 -0+40 -0+35 -0+30 -0+25 -0+20 -0+15 -0+10 -0+05 0+00 0+05 0+10 0+15 0+20 0+25 0+30 0+35 0+40 0+45 0+50 0+55 0+60 0+65

CROSS SECTIONS STA. 8+00.00 TO STA. 9+50.00

BROWNELL DRIVE