


-0+65 -0+60 -0+55 -0+50 -0+45 -0+40 -0+35 -0+30 -0+25 -0+20 -0+15 -0+10 -0+05 0+00 0+05 0+10 0+15 0+20 0+25 0+30 0+35 0+40 0+45 0+50 0+55

CALC. BY MLM
DATE 2/90
CHKD BY DW
DATE 4/90

LAK - 306 - 7.12

OHIO
FHWA REGION 5

230
452

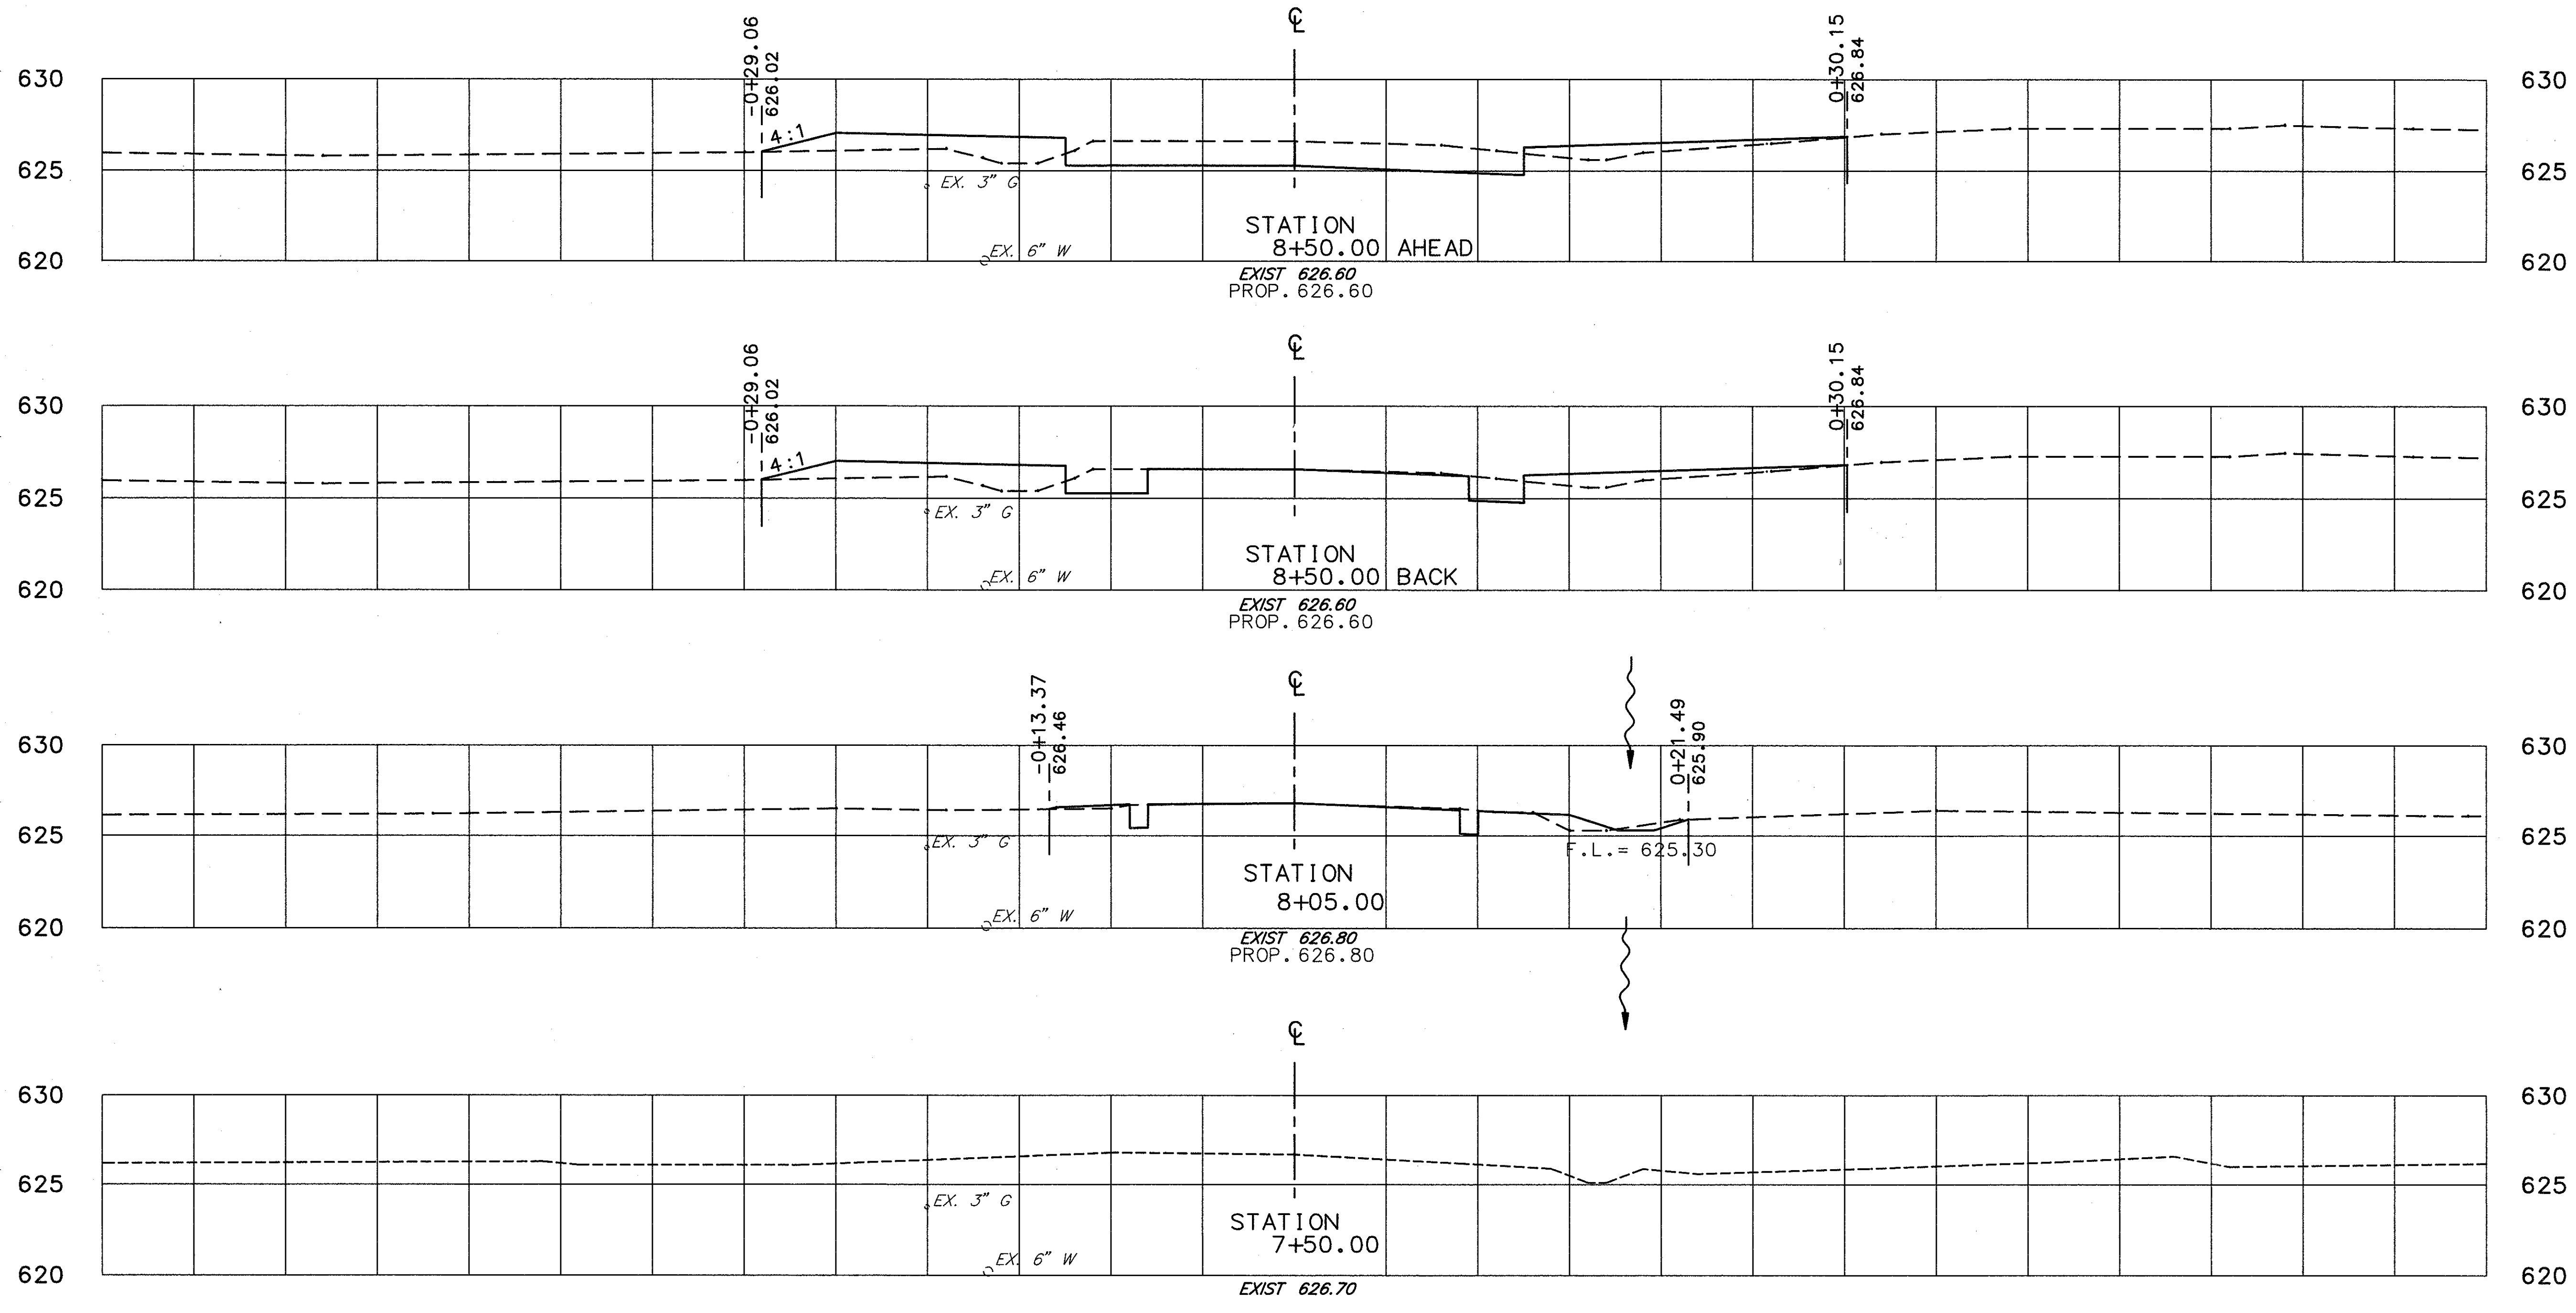

	END AREA		VOLUME	
	CUT	FILL	CUT	FILL
AHEAD	3.6	2.3		
BACK	1.0	2.3		
AHEAD ONLY	0.4	0.3	10.5	19.5
BACK ONLY	0.1	2.3		
+80 AHEAD ONLY	0.0	0.0	0.4	9.6

-0+65 -0+60 -0+55 -0+50 -0+45 -0+40 -0+35 -0+30 -0+25 -0+20 -0+15 -0+10 -0+05 0+00 0+05 0+10 0+15 0+20 0+25 0+30 0+35 0+40 0+45 0+50 0+55 0+60 0+65

CROSS SECTIONS STA. 7+50 TO STA. 8+50

WELLAND DRIVE