


-0+65 -0+60 -0+55 -0+50 -0+45 -0+40 -0+35 -0+30 -0+25 -0+20 -0+15 -0+10 -0+05 0+00 0+05 0+10 0+15 0+20 0+25 0+30 0+35 0+40 0+45 0+50 0+55

CALC. BY MLM
DATE 3/92
CHKD BY DJW
DATE 4/92

LAK - 306 - 7.12

OHIO
FHWA REGION 5

233
452

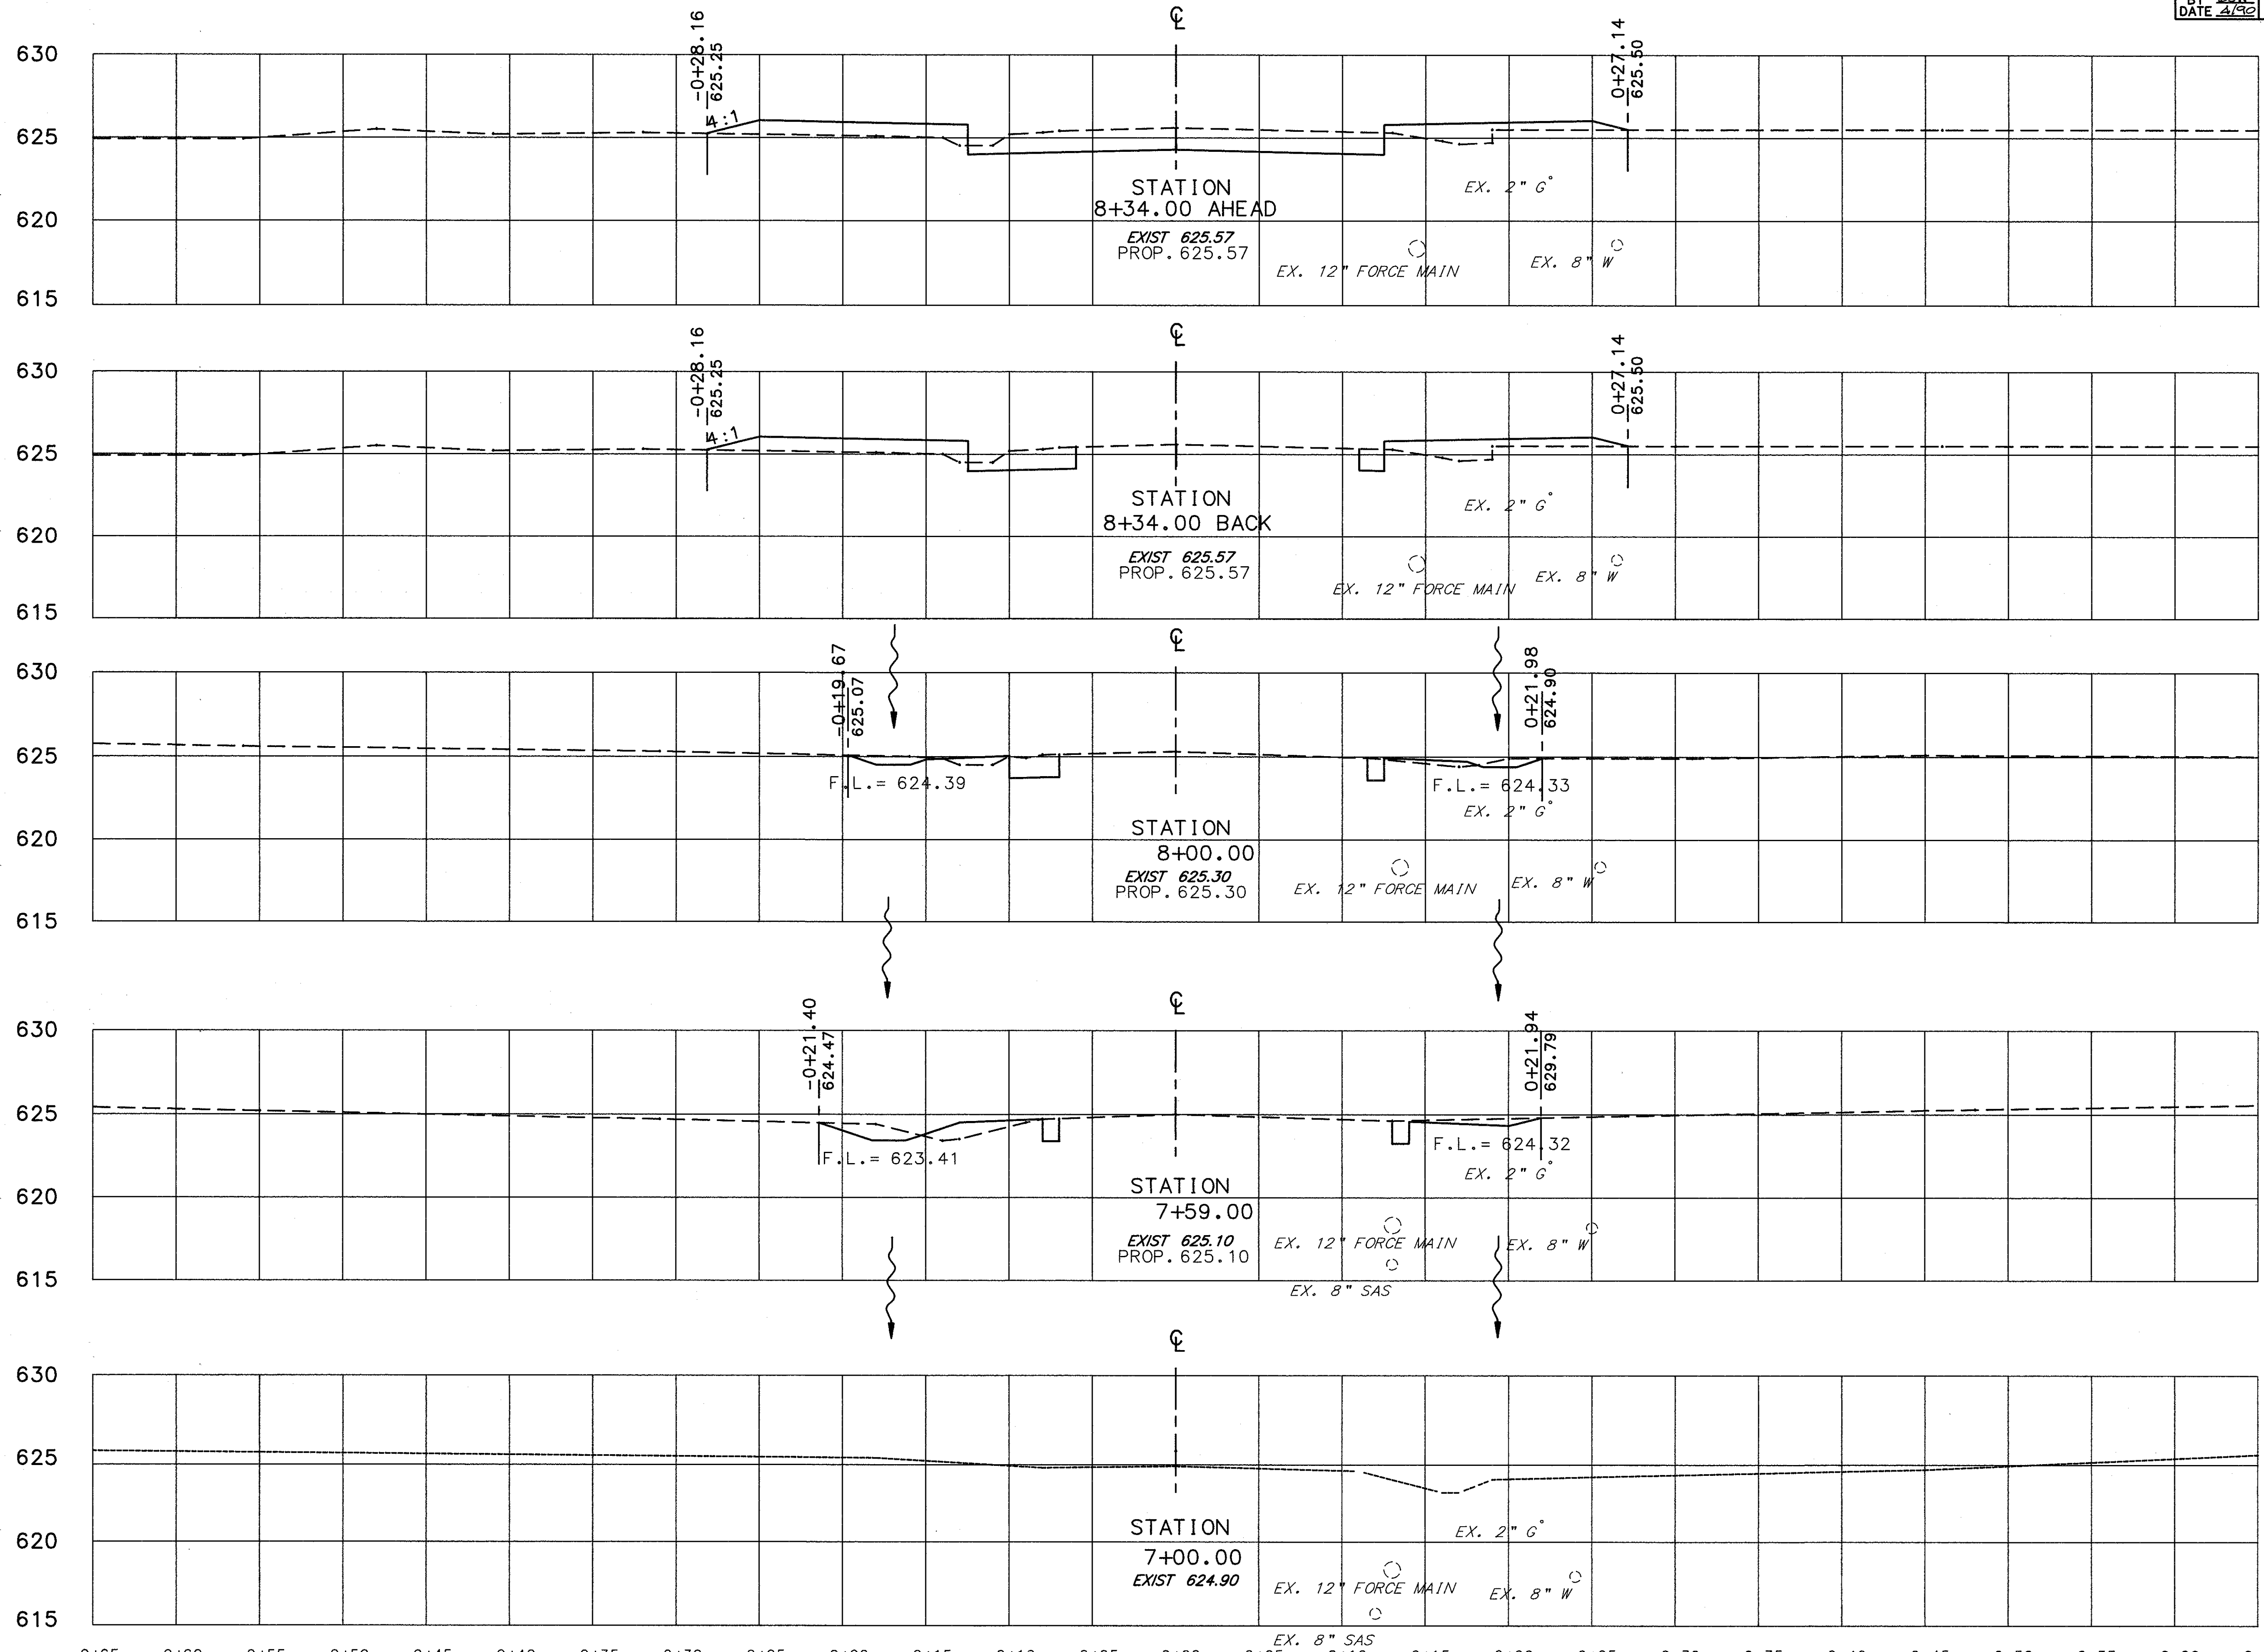

	END AREA		VOLUME	
	CUT	FILL	CUT	FILL
8+34.00 AHEAD	3.5	2.4		
8+34.00 BACK	1.0	2.4		
8+00.00	1.0	0.3	11.3	15.3
7+59.00			13.6	4.8
7+59.00 AHEAD ONLY	1.0	0.4		
7+59.00 BACK ONLY	0.6	0.4		
7+59.00 +34 AHEAD ONLY			2.5	1.7
7+00.00	0.0	0.0		

CROSS SECTIONS STA. 7+59.00 TO STA. 8+50.00

FARNHAM DRIVE