
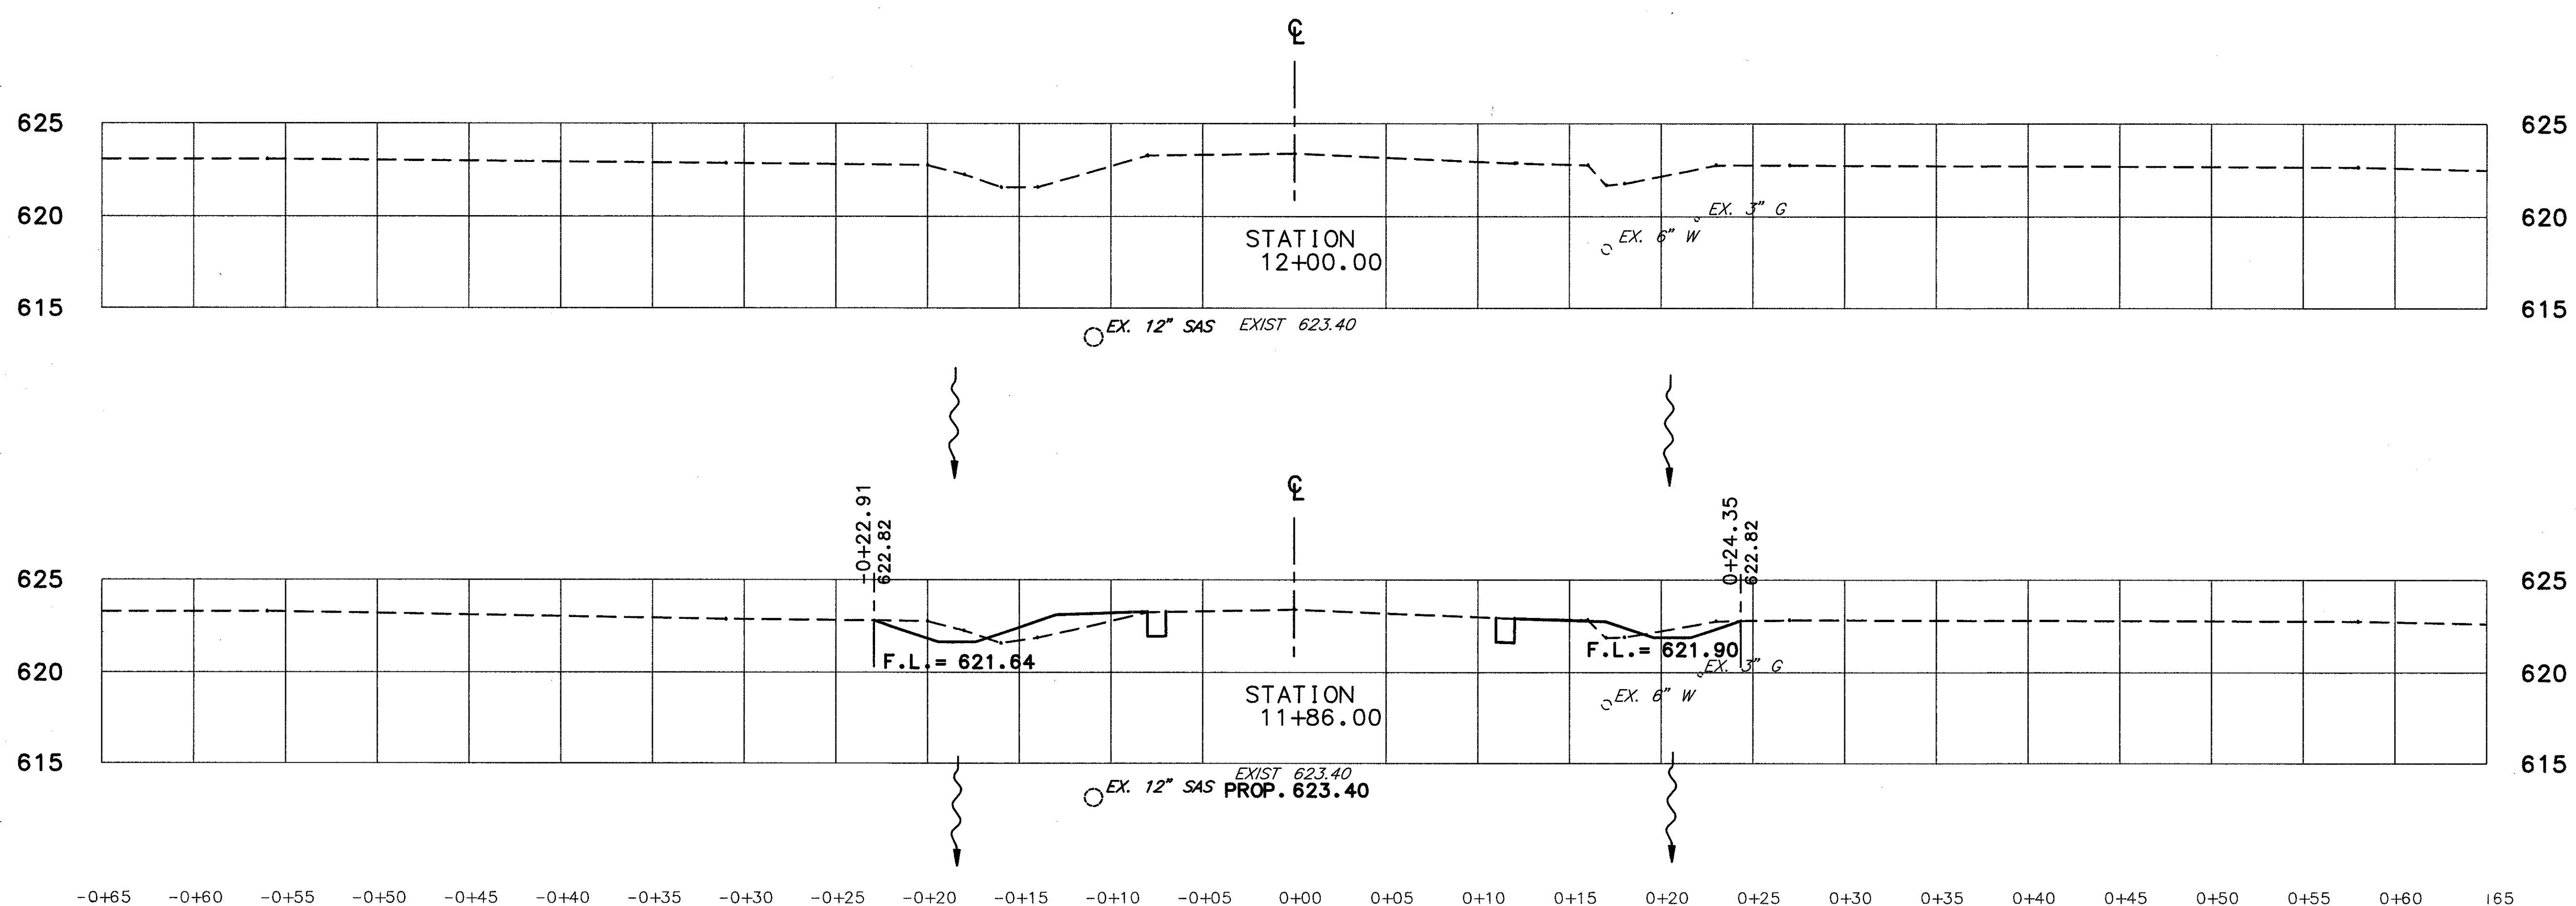


-0+65 -0+60 -0+55 -0+50 -0+45 -0+40 -0+35 -0+30 -0+25 -0+20 -0+15 -0+10 -0+05 0+00 0+05 0+10 0+15 0+20 0+25 0+30 0+35 0+40 0+45 0+50 0+55

CALC. BY MWM
DATE 3/92
CHKD. BY JMW
DATE 4/92

LAK - 306 - 7.12

OHIO
FHWA REGION 5

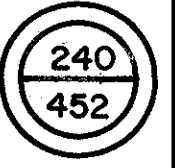

END AREA		VOLUME	
CUT	FILL	CUT	FILL
0.0	0.0		
		1.6	1.6
0.7	0.7		
1.0	0.7		
		12.0	7.8

CROSS SECTIONS STA. 11+86 TO STA. 12+00

TEXAS AVENUE