
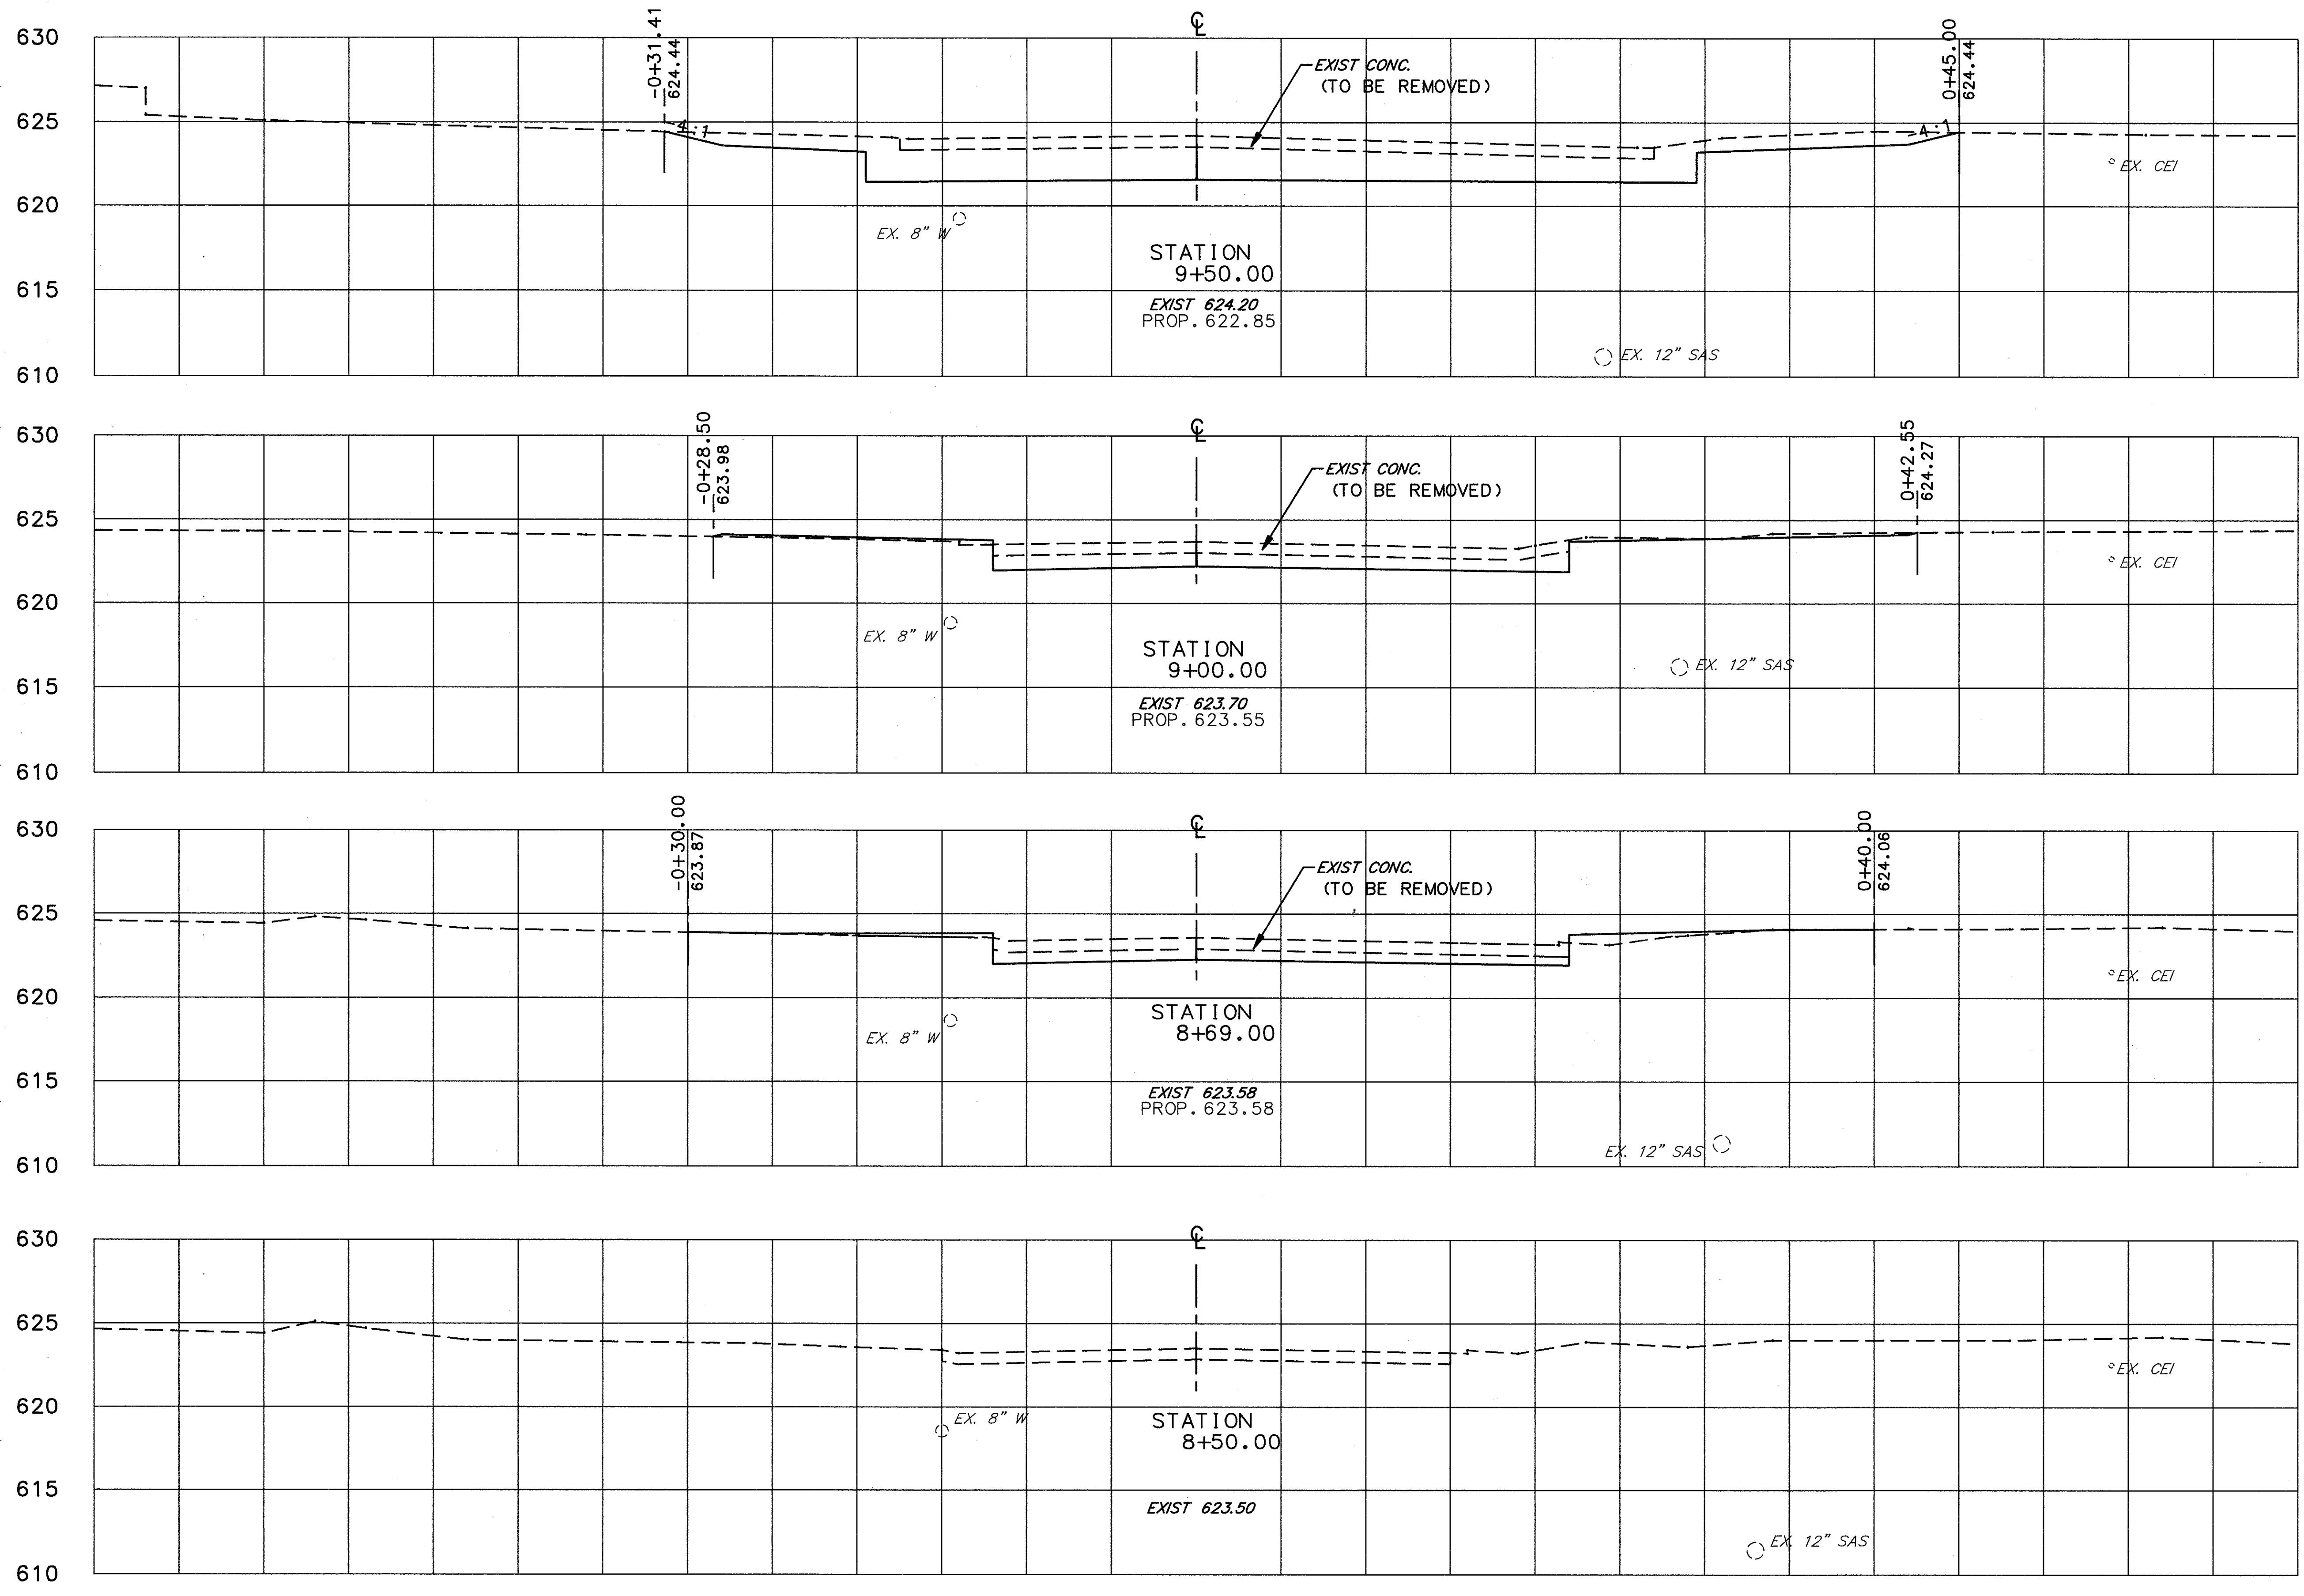


-0+65 -0+60 -0+55 -0+50 -0+45 -0+40 -0+35 -0+30 -0+25 -0+20 -0+15 -0+10 -0+05 0+00 0+05 0+10 0+15 0+20 0+25 0+30 0+35 0+40 0+45 0+50 0+55

CALC. BY MLM  
DATE 3/92  
CHKD BY DJW  
DATE 4/92

LAK - 306 - 7.12

OHIO  
FHWA REGION 5

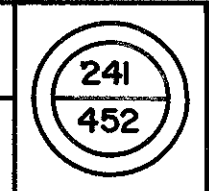

630  
625  
620  
615  
610  
630  
625  
620  
615  
610  
630  
625  
620  
615  
610  
630  
625  
620  
615  
610  
630  
625  
620  
615  
610

|            | END AREA |      | VOLUME |      |
|------------|----------|------|--------|------|
|            | CUT      | FILL | CUT    | FILL |
| BACK ONLY  | 12.2     | 0.0  |        |      |
|            |          |      | 126.6  | 5.8  |
|            | 3.0      | 0.7  |        |      |
|            |          |      | 26.8   | 6.7  |
| AHEAD ONLY | 2.2      | 0.6  |        |      |
| BACK ONLY  | 0.0      | 0.6  |        |      |
|            |          |      | 0.0    | 1.9  |
| AHEAD ONLY | 0.0      | 0.0  |        |      |

-0+65 -0+60 -0+55 -0+50 -0+45 -0+40 -0+35 -0+30 -0+25 -0+20 -0+15 -0+10 -0+05 0+00 0+05 0+10 0+15 0+20 0+25 0+30 0+35 0+40 0+45 0+50 0+55 0+60 0+65

CROSS SECTIONS STA. 8+50 TO STA. 9+50

BELFLOWER ROAD (WEST)