
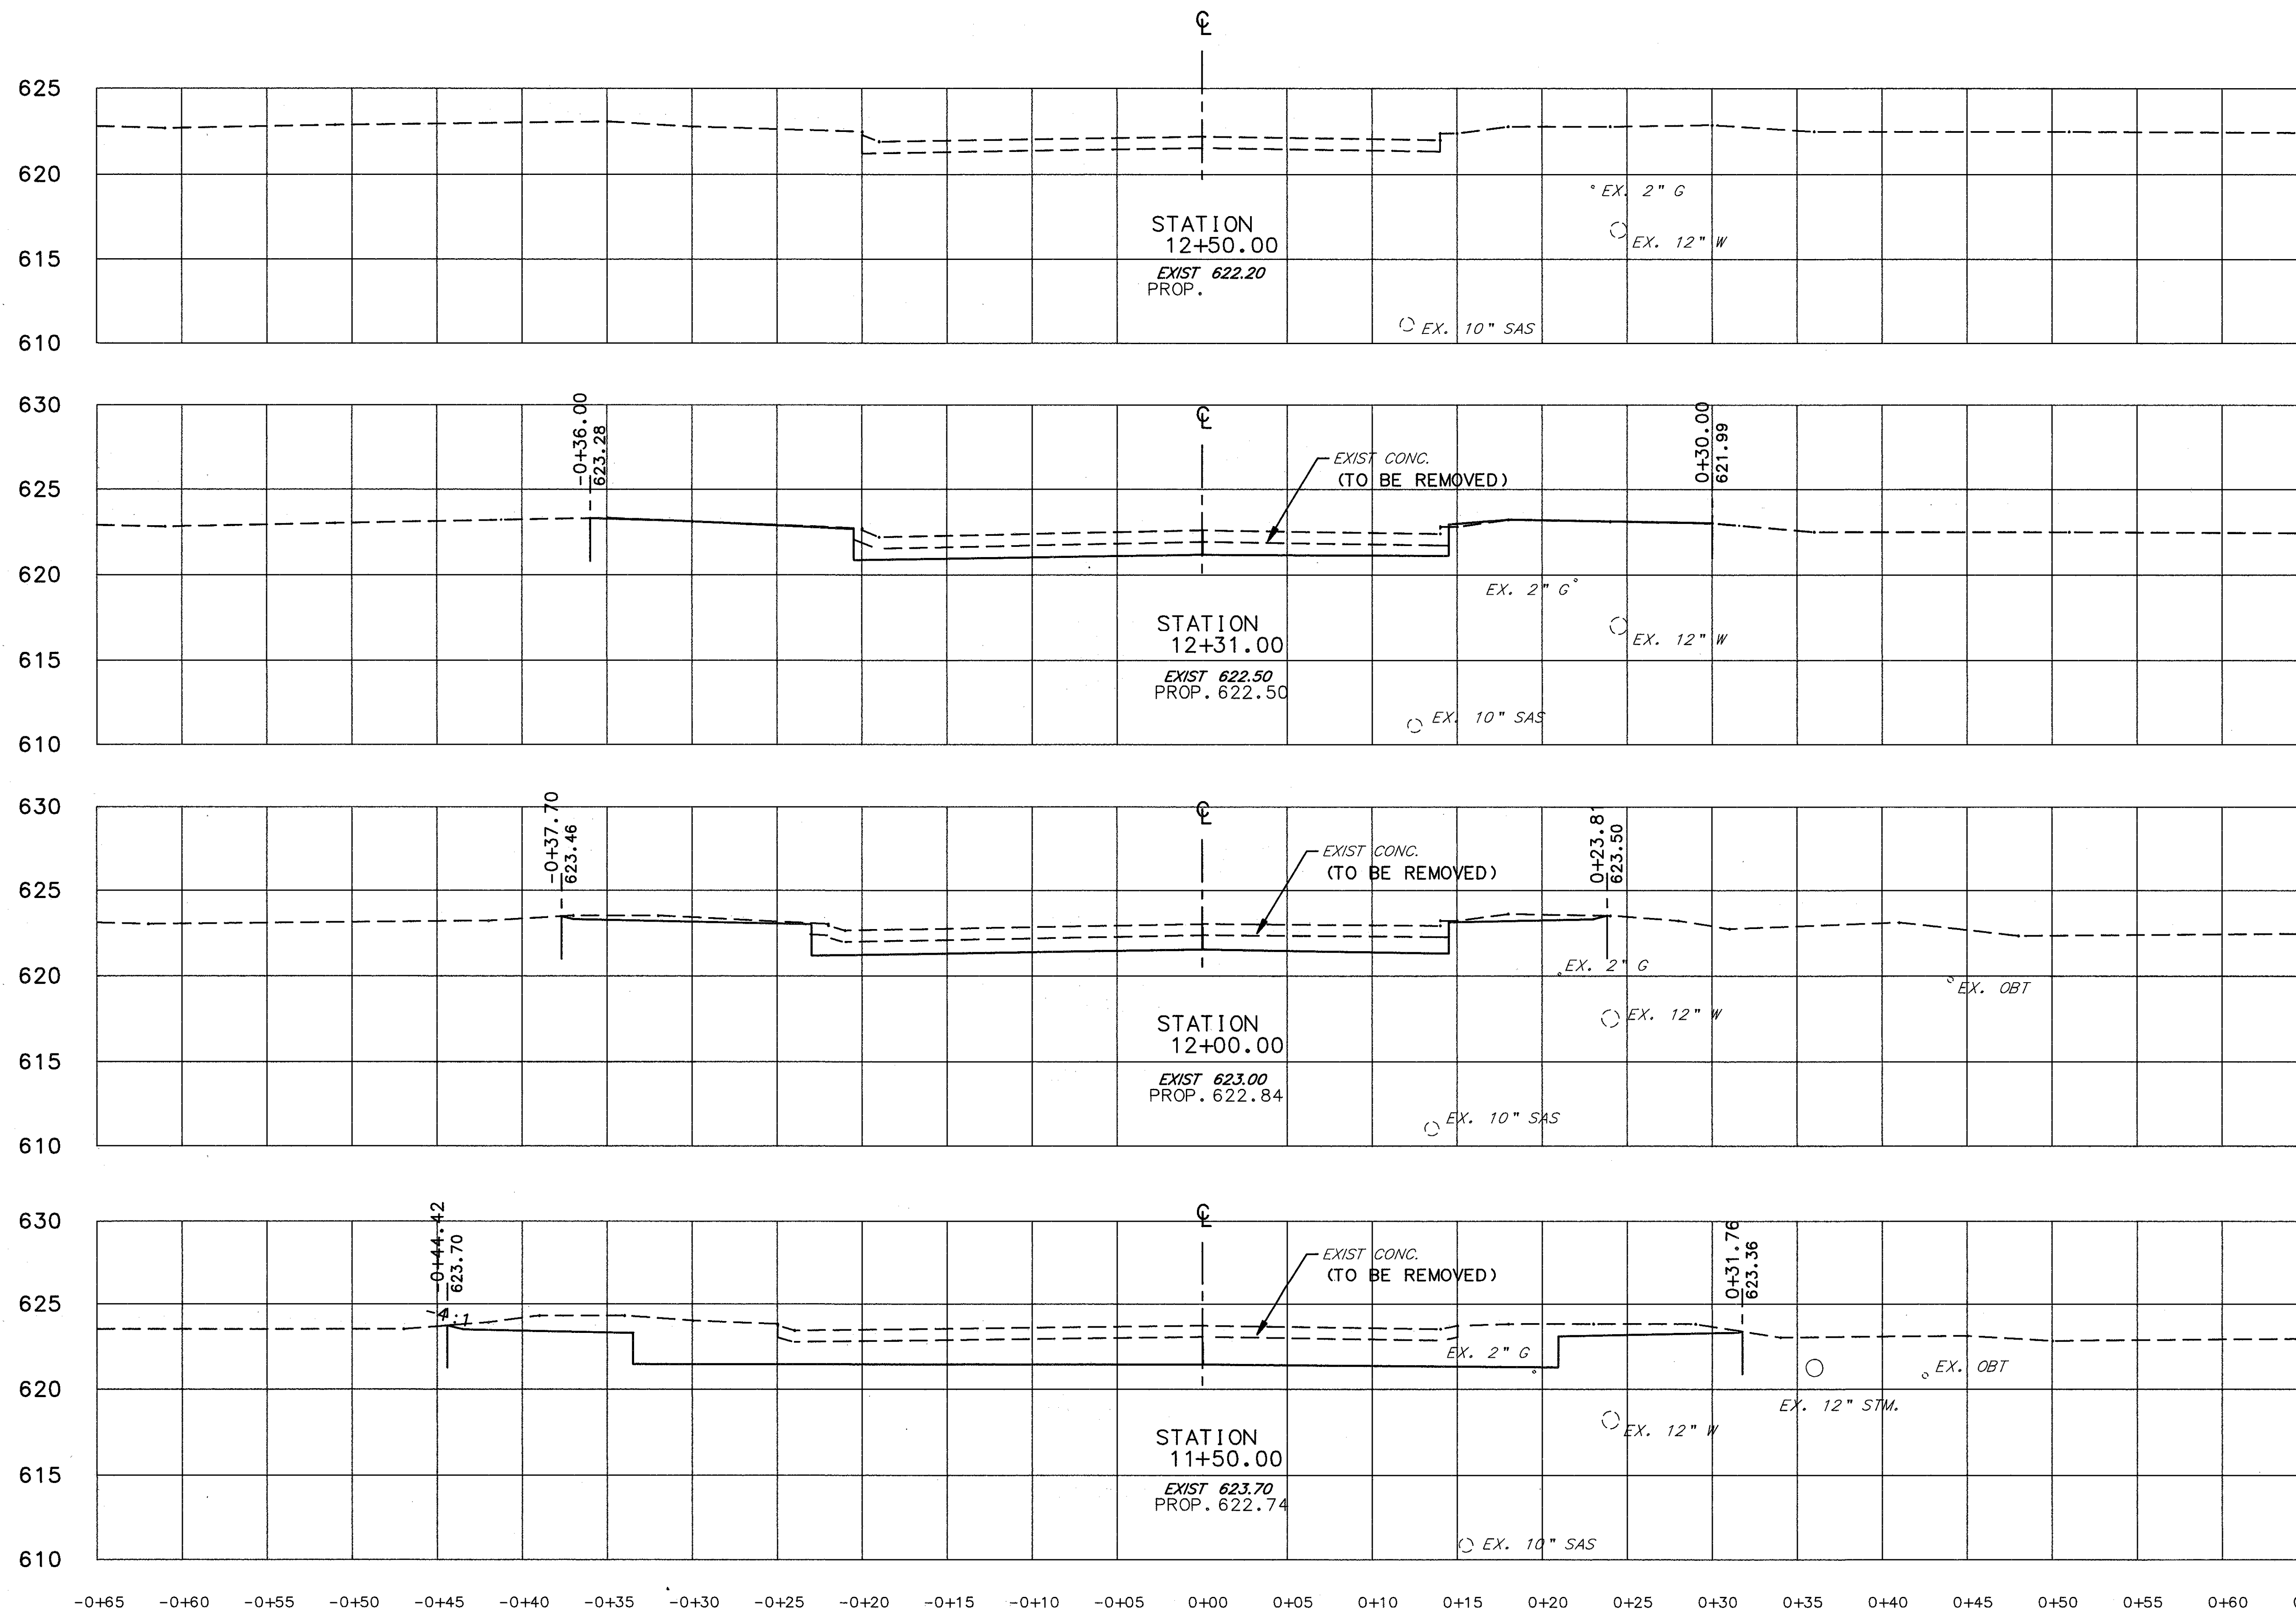


-0+65 -0+60 -0+55 -0+50 -0+45 -0+40 -0+35 -0+30 -0+25 -0+20 -0+15 -0+10 -0+05 0+00 0+05 0+10 0+15 0+20 0+25 0+30 0+35 0+40 0+45 0+50 0+55

CALC. BY MWA
DATE 3/92
CHKD BY DWL
DATE 4/92

LAK - 306 - 7.12

OHIO
FHWA REGION 5

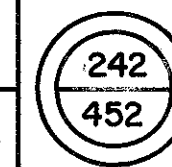

	END AREA		VOLUME	
	CUT	FILL	CUT	FILL
625				
620				
615	0.0	0.0		
610				
630			0.0	0.2
625				
620	0.0	0.1		
615	2.8	0.1		
610				
630			34.5	0.5
625				
620	3.9	0.0		
615				
610				
630			134.1	0.0
625				
620	12.2	0.0		
615				
610				

CROSS SECTIONS STA. 11+50 TO STA. 12+50

BELFLOWER ROAD (EAST)