


-0+65 -0+60 -0+55 -0+50 -0+45 -0+40 -0+35 -0+30 -0+25 -0+20 -0+15 -0+10 -0+05 0+00 0+05 0+10 0+15 0+20 0+25 0+30 0+35 0+40 0+45 0+50 0+55

BY MLM
DATE 3/90
CHKD. BY DWJ
DATE 4/90

LAK - 306 - 7.12

OHIO
FHWA REGION 5

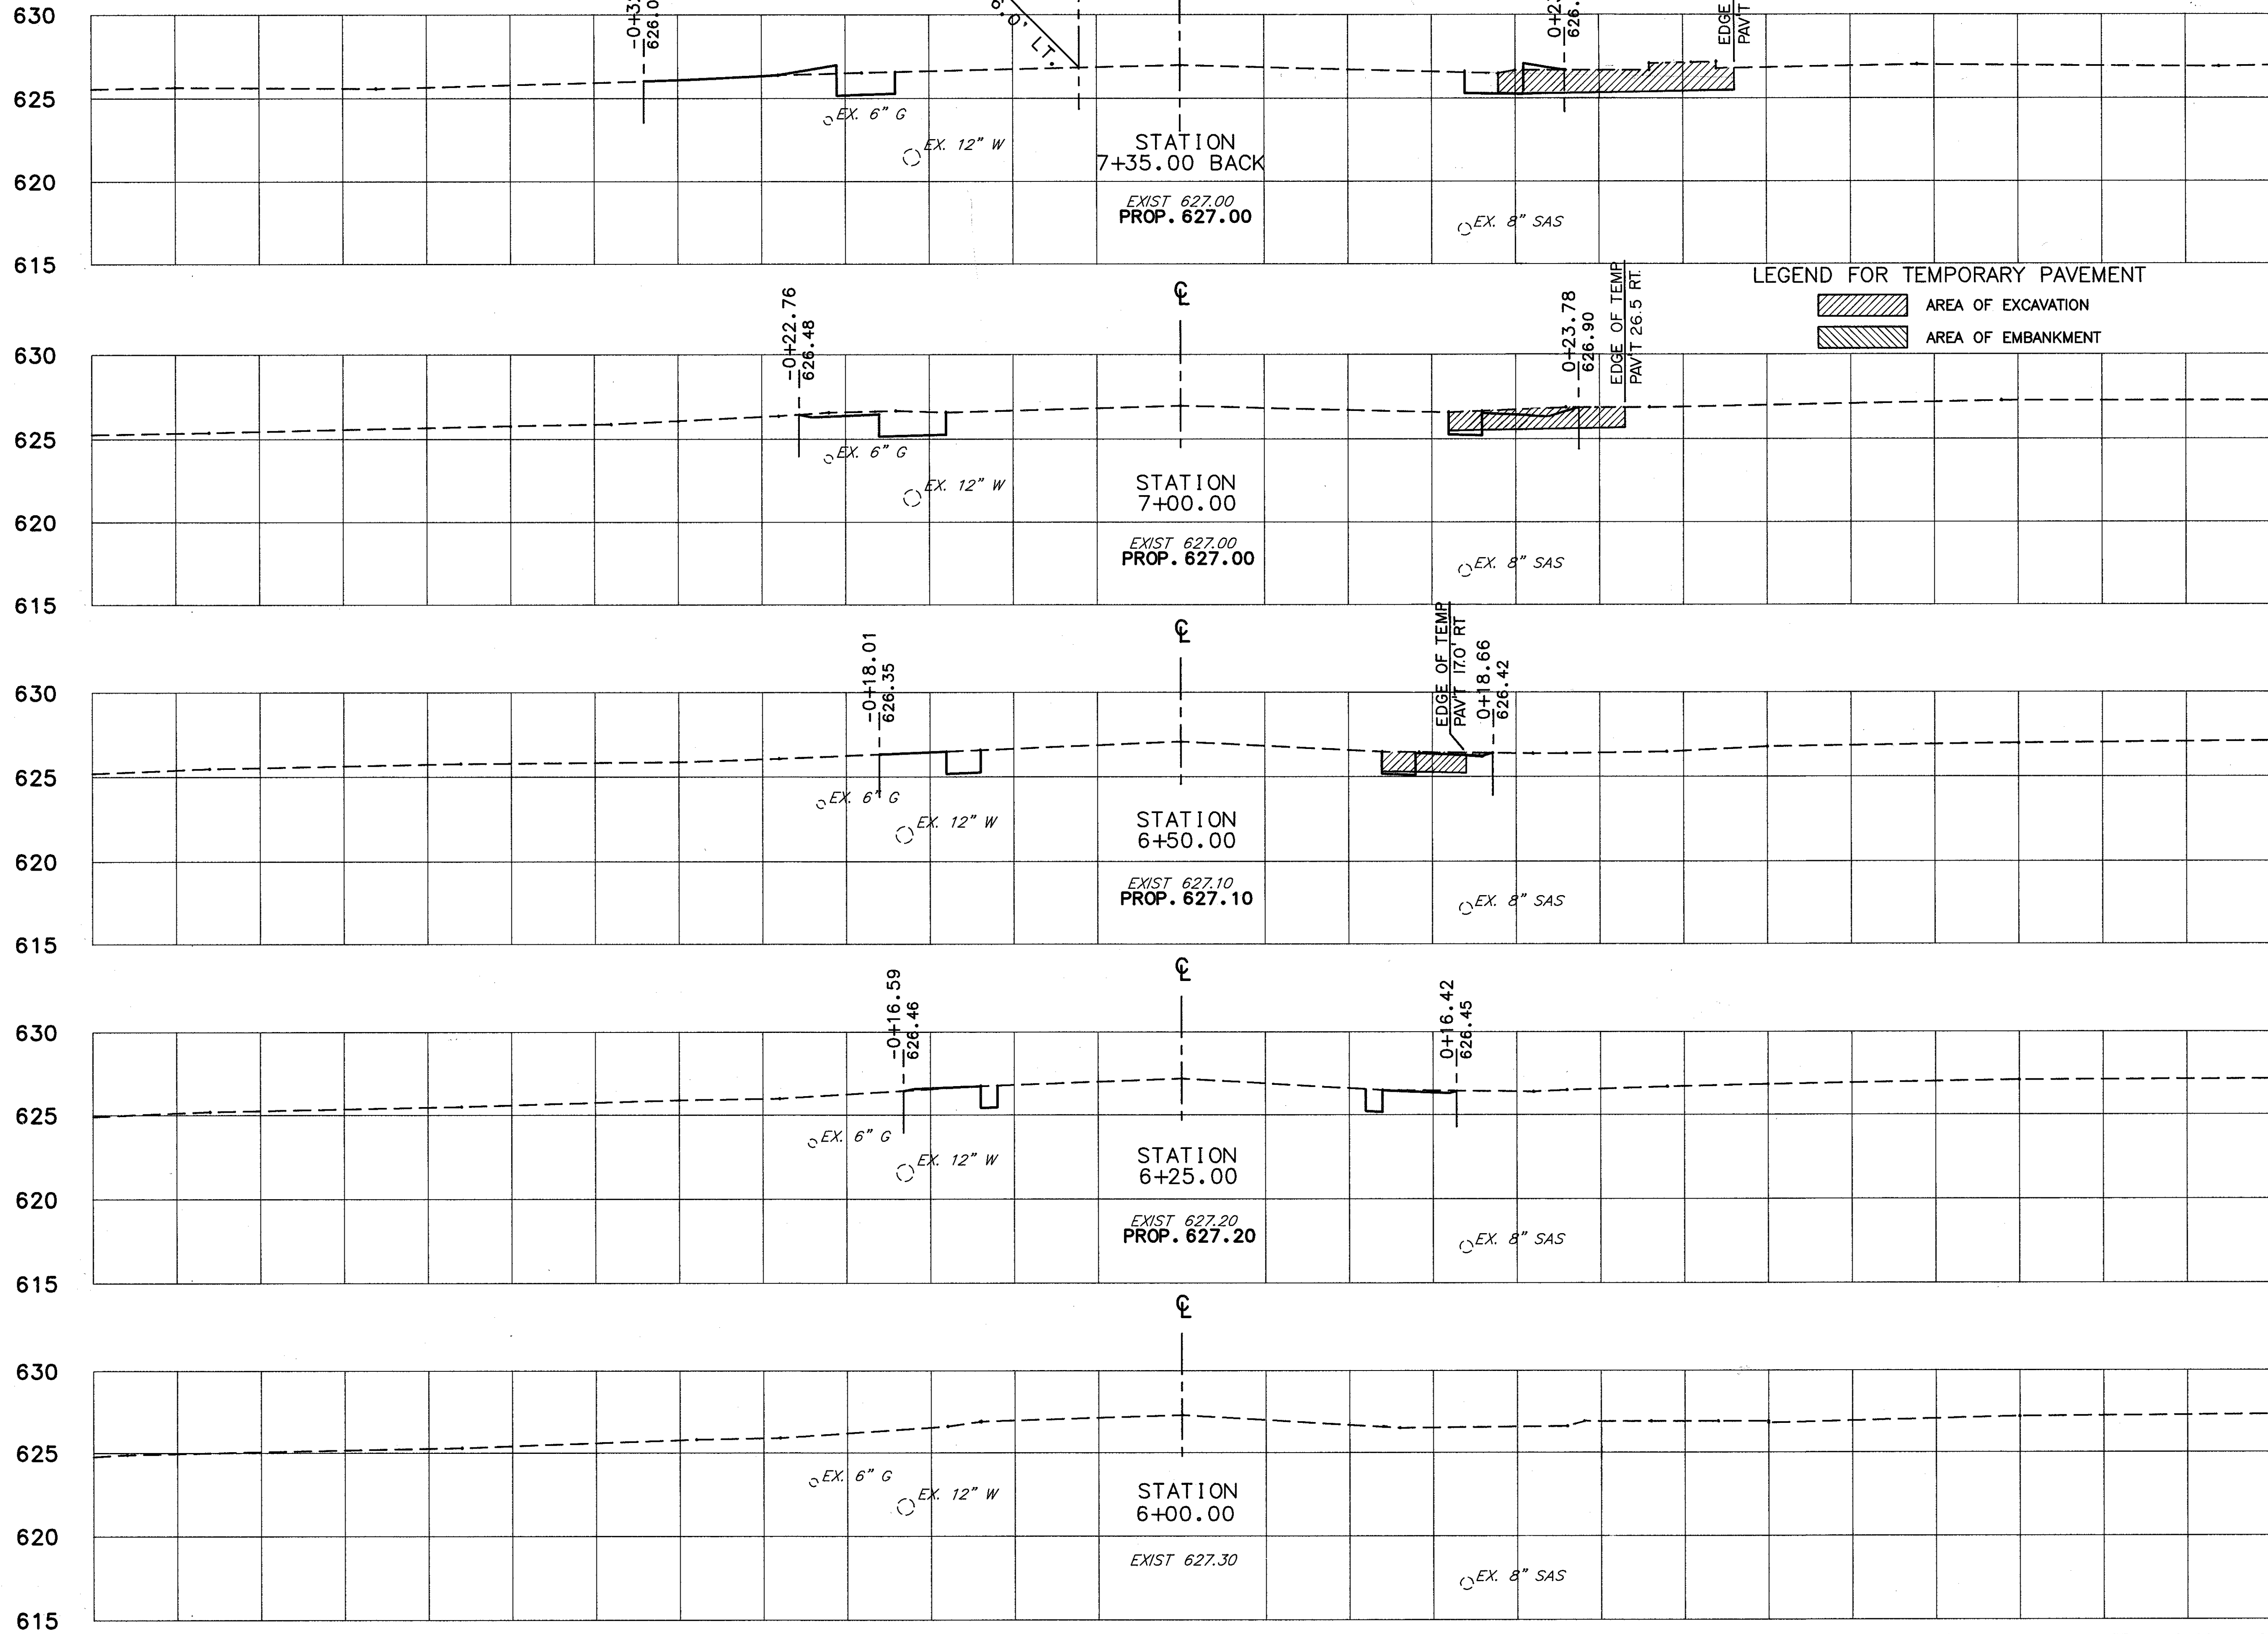

STATION	BACK/AHEAD ONLY	END AREA		VOLUME	
		CUT	FILL	CUT	FILL
7+35.00	BACK	1.0	0.2		
7+00.00		1.2	0.0	12.8	1.2
6+50.00		0.6	0.0	15.0	0.0
6+25.00	AHEAD ONLY	0.3	0.0		
6+25.00	BACK ONLY	0.0	0.0		
6+00.00	AHEAD ONLY	0.0	0.0	0.0	0.0

CROSS SECTIONS STA. 6+00 TO STA. 7+35

LAKESHORE BLVD. (WEST)