
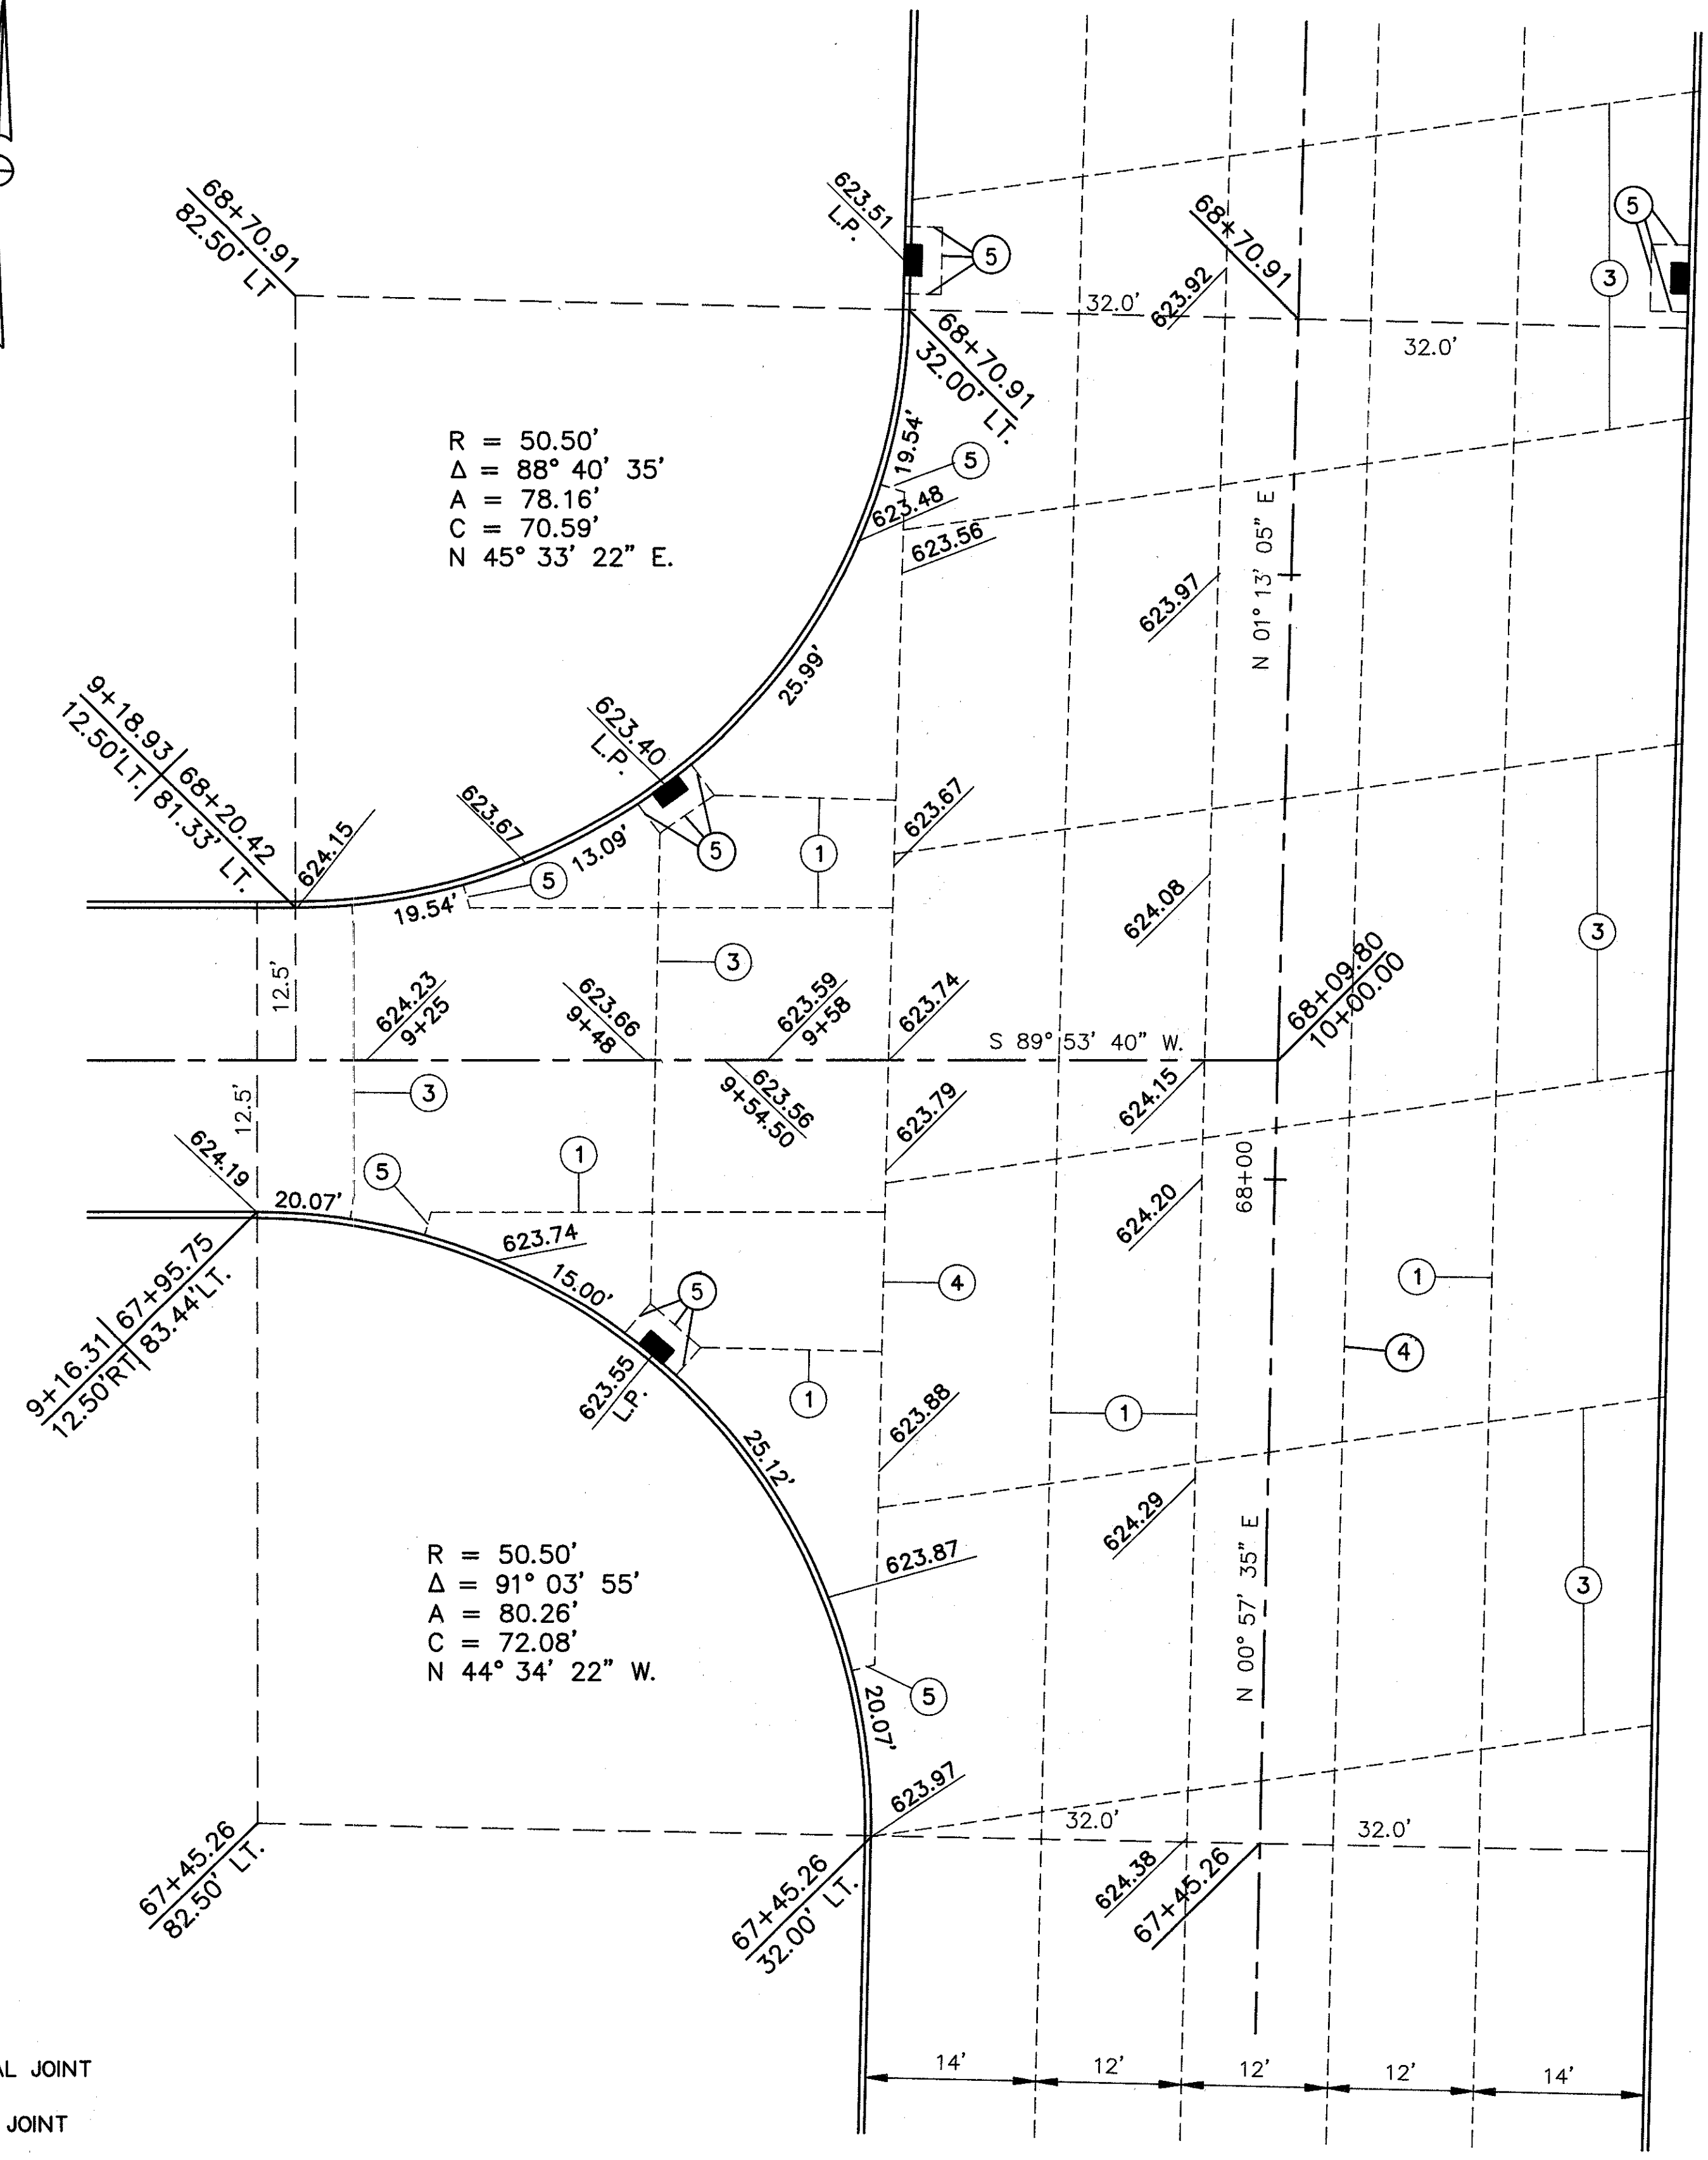


STATE ROUTE 306

STATE ROUTE 306

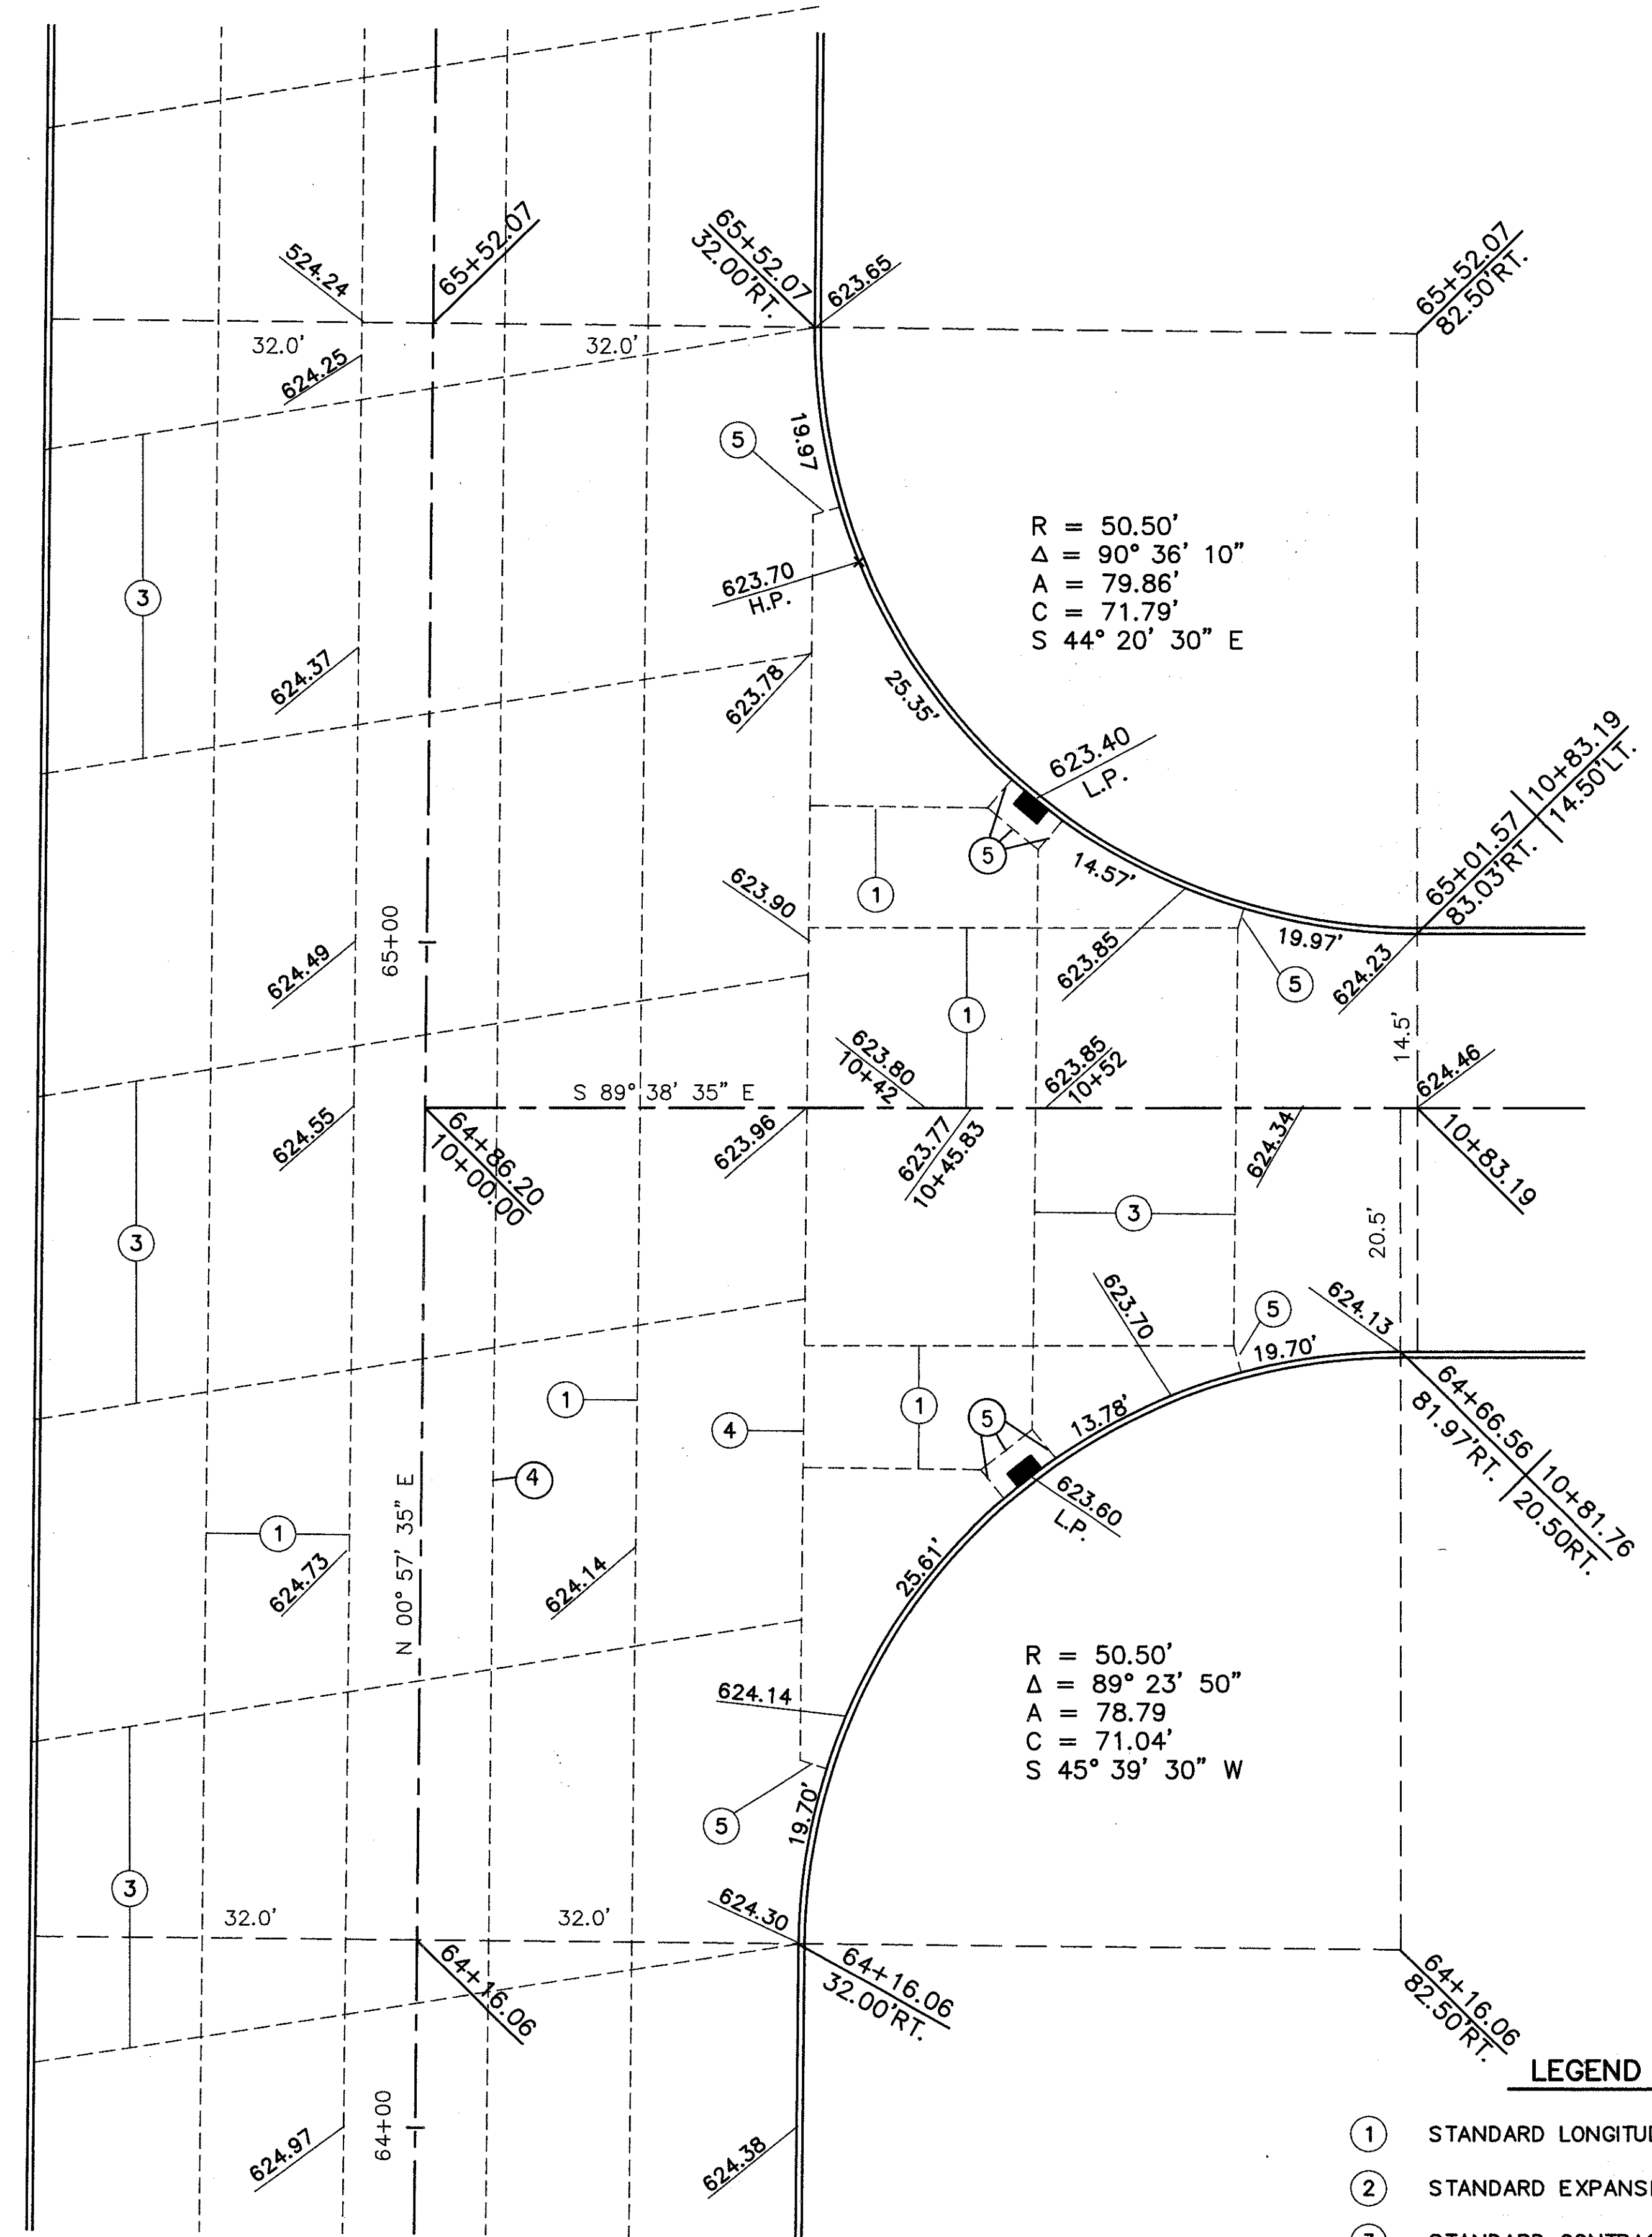

OHIO STREET

HODGSON ROAD

- LEGEND**
- ① STANDARD LONGITUDINAL JOINT
 - ② STANDARD EXPANSION JOINT
 - ③ STANDARD CONTRACTION JOINT
 - ④ LONGITUDINAL JOINT WITHOUT TIEBARS
 - ⑤ EXPANSION JOINT WITHOUT DOWELS