


OLD FARM LANE

STATE ROUTE 306

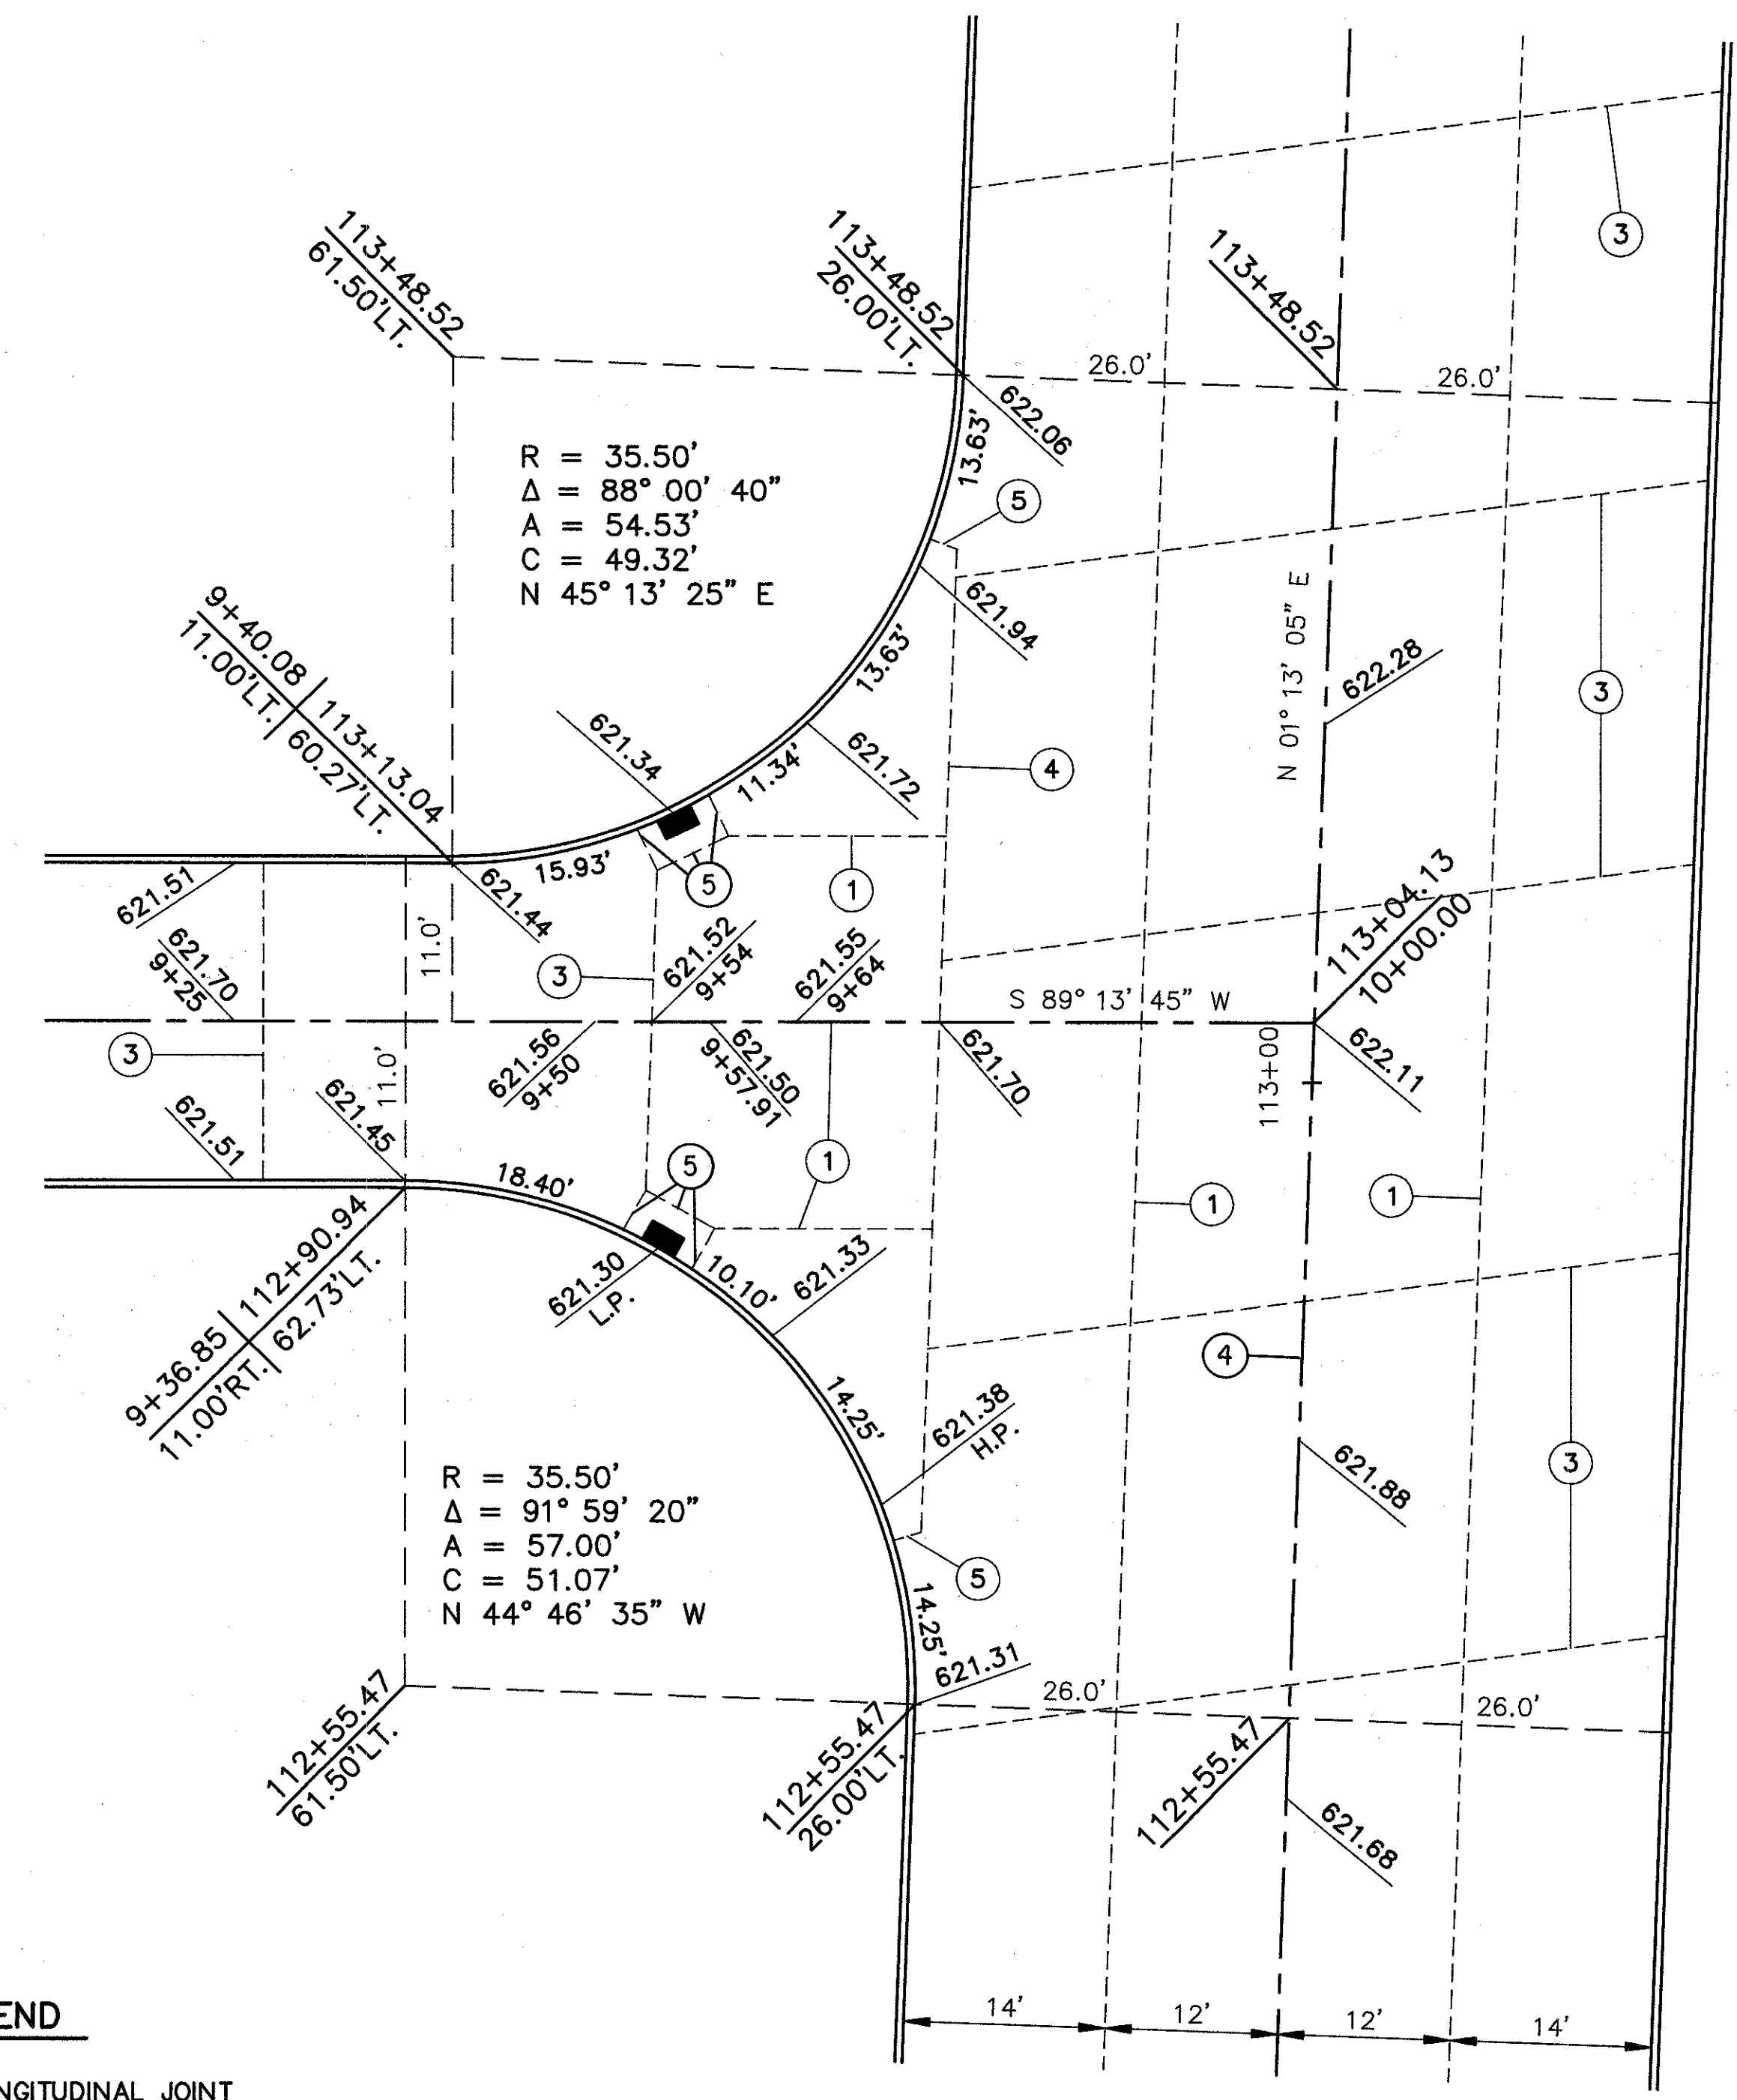

BUTTERNUT LANE

STATE ROUTE 306

LEGEND

- ① STANDARD LONGITUDINAL JOINT
- ② STANDARD EXPANSION JOINT
- ③ STANDARD CONTRACTION JOINT
- ④ LONGITUDINAL JOINT WITHOUT TIEBARS
- ⑤ EXPANSION JOINT WITHOUT DOWELS