
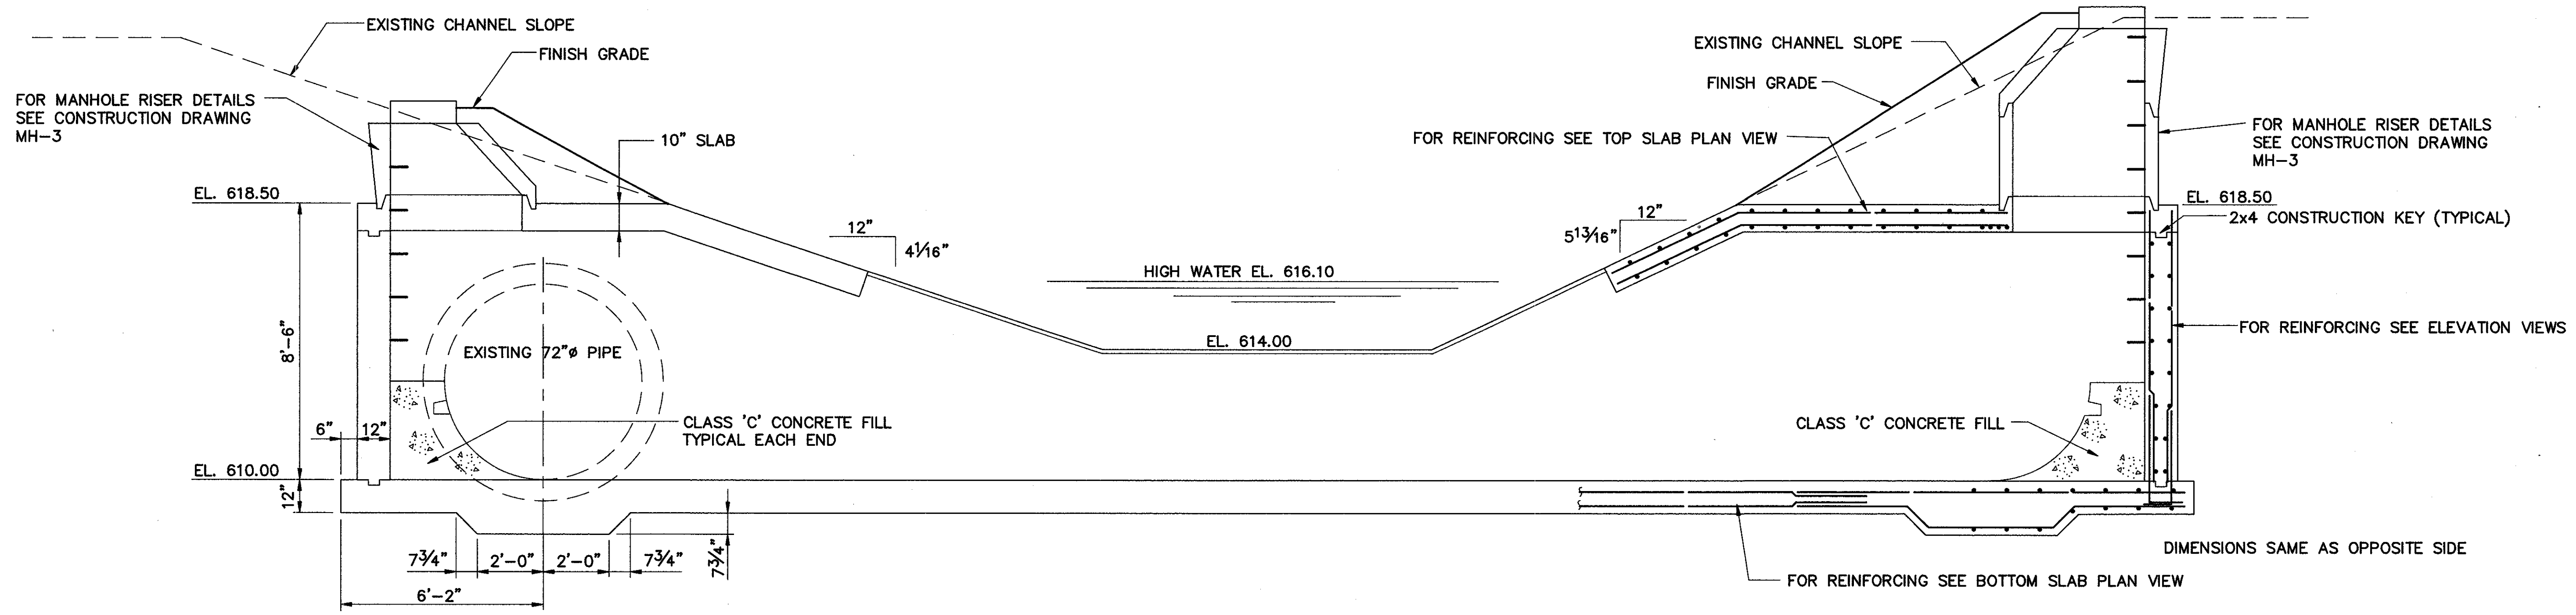


JUNCTION CHAMBER DETAILS

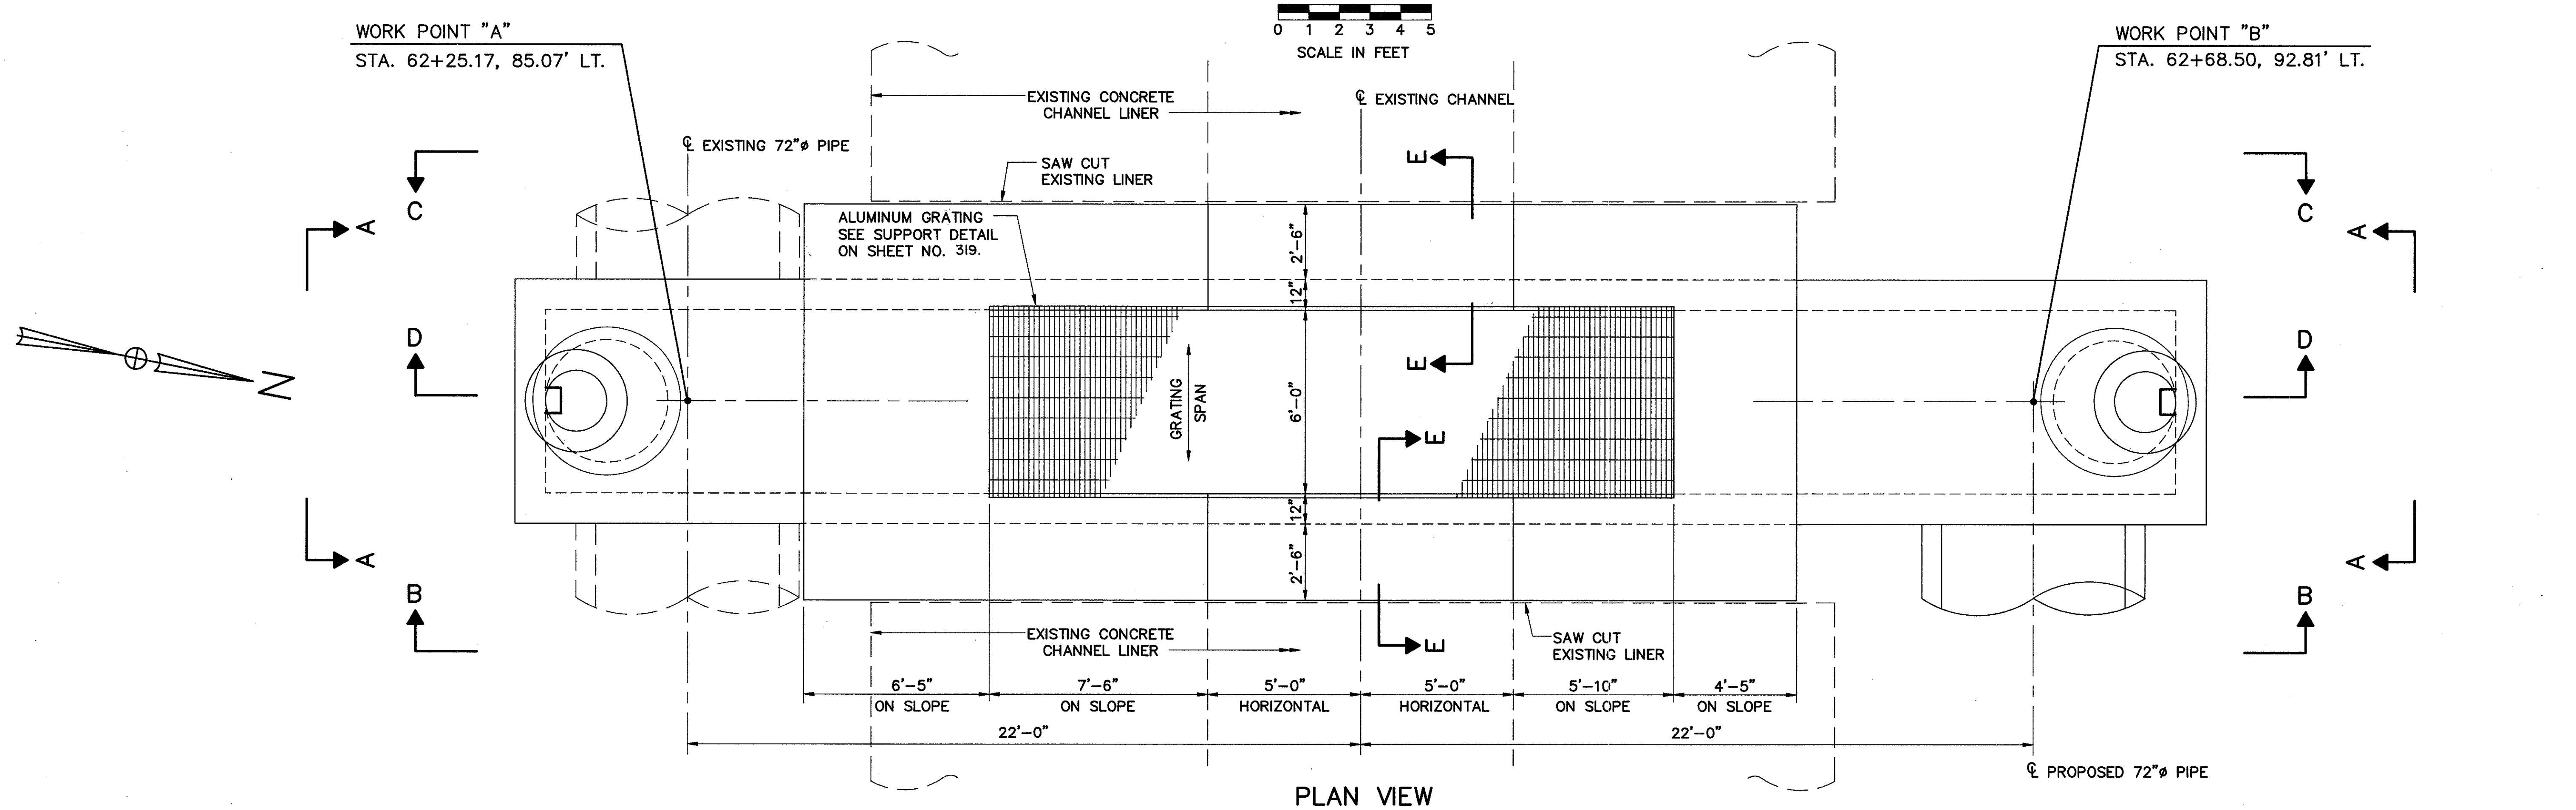

ESTIMATED QUANTITIES*	
CONCRETE	56 CU. YDS.
REINFORCING STEEL	9355 LBS.
ALUMINUM GRATING	146 SQ. FT.

*THE ESTIMATED QUANTITIES LISTED ARE FOR INFORMATION ONLY AND SHALL BE INCLUDED IN THE UNIT PRICE BID FOR ITEM 604 - JUNCTION CHAMBER

CONCRETE SHALL CONFORM TO ITEM 511
REINFORCING STEEL SHALL CONFORM TO ITEM 509
ALUMINUM GRATING SHALL BE AS SHOWN ON THE DRAWINGS AND SHALL BE MANUFACTURED BY OHIO GRATINGS, INC., KLEMP CORPORATION OR APPROVED EQUAL.