
## DRIVEWAY DETAILS

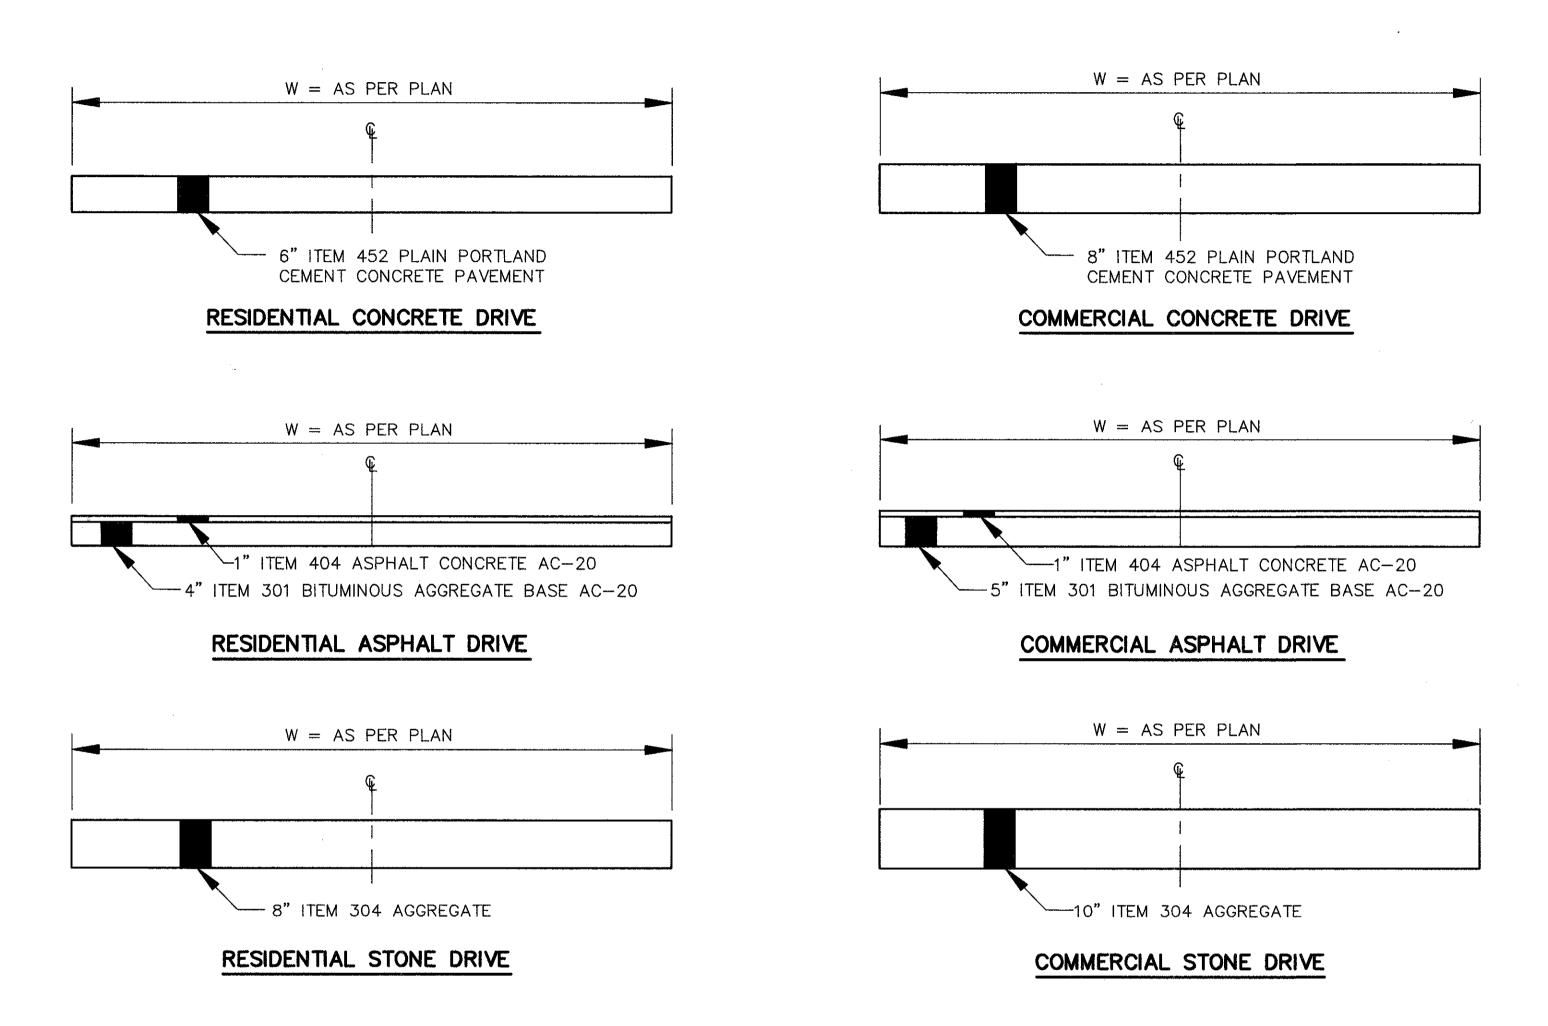

TYPICAL DRIVEWAY SECTIONS