
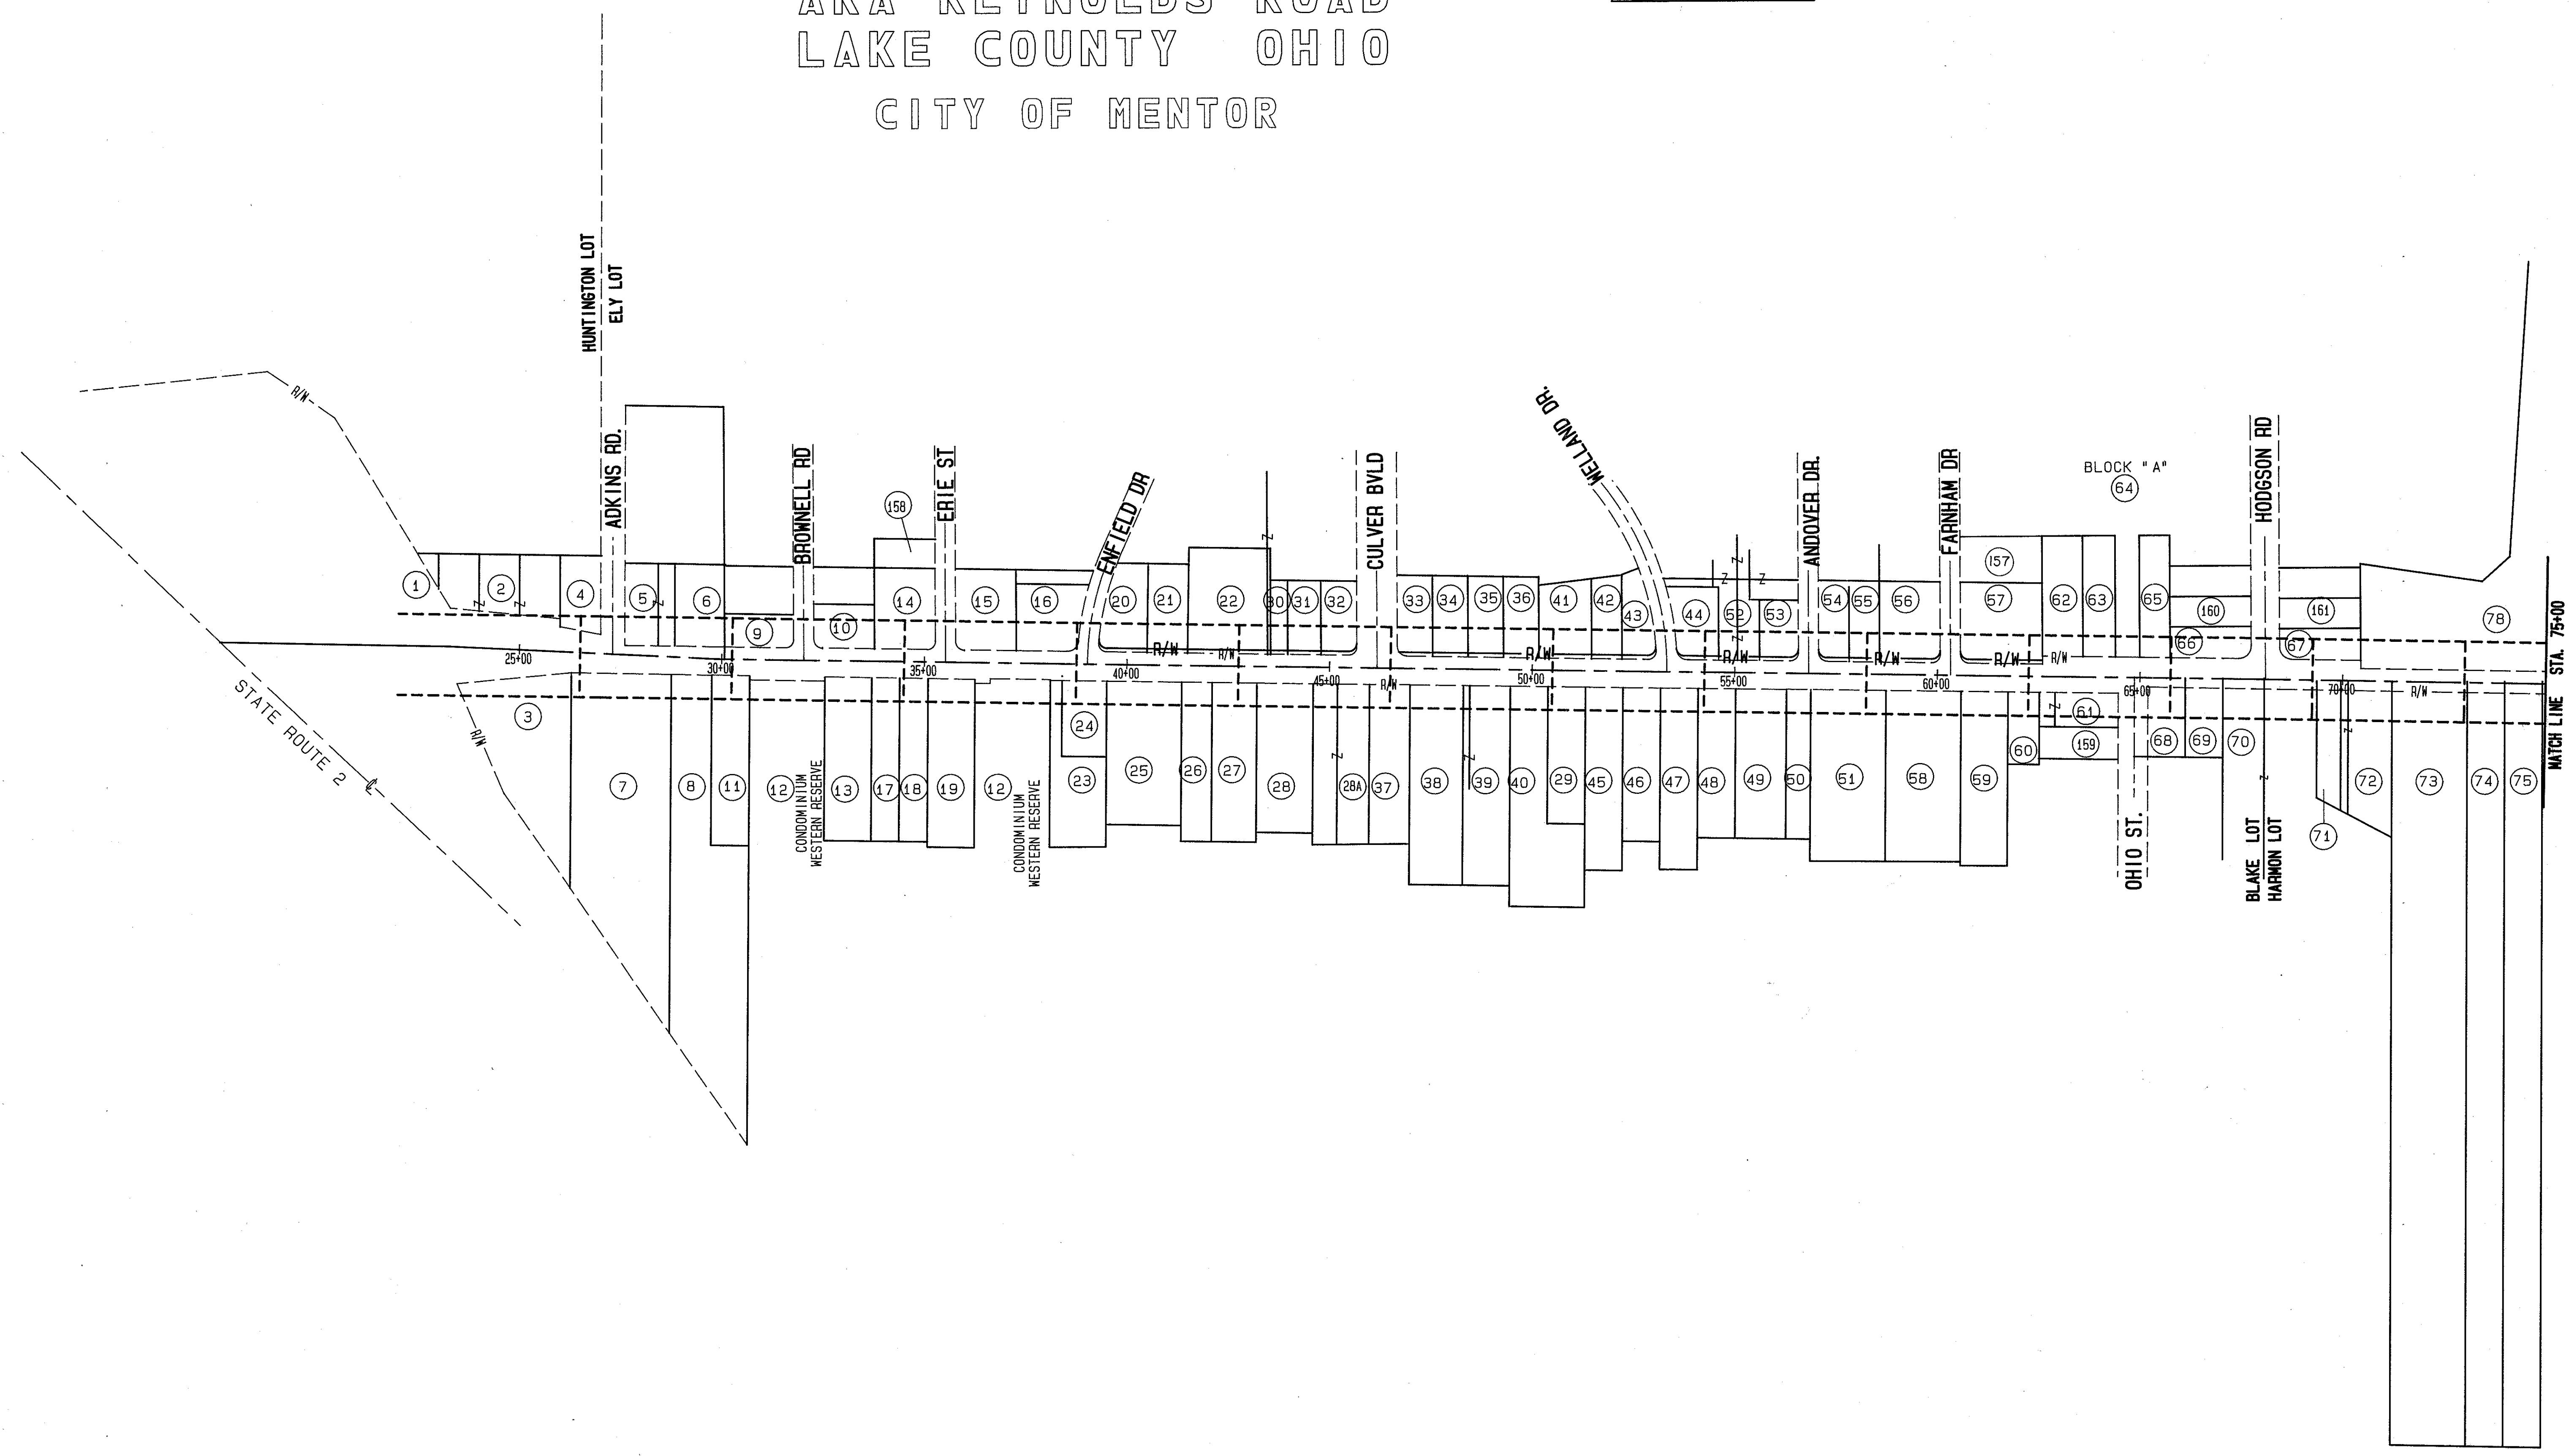


PROPERTY PLAT

STATE ROUTE 306
AKA REYNOLDS ROAD
LAKE COUNTY OHIO
CITY OF MENTOR

CALC. BY	_____	OHIO	373
DATE	_____	LAK - 306 - 7.12	452
CHKD. BY	_____	FHWA	5
DATE	_____	REGION	5

4
83

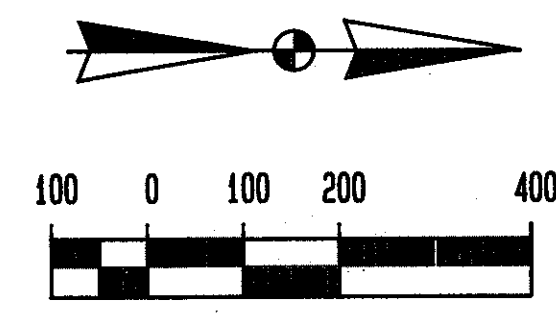

6-7-90

LAK - 306 - 7.12