

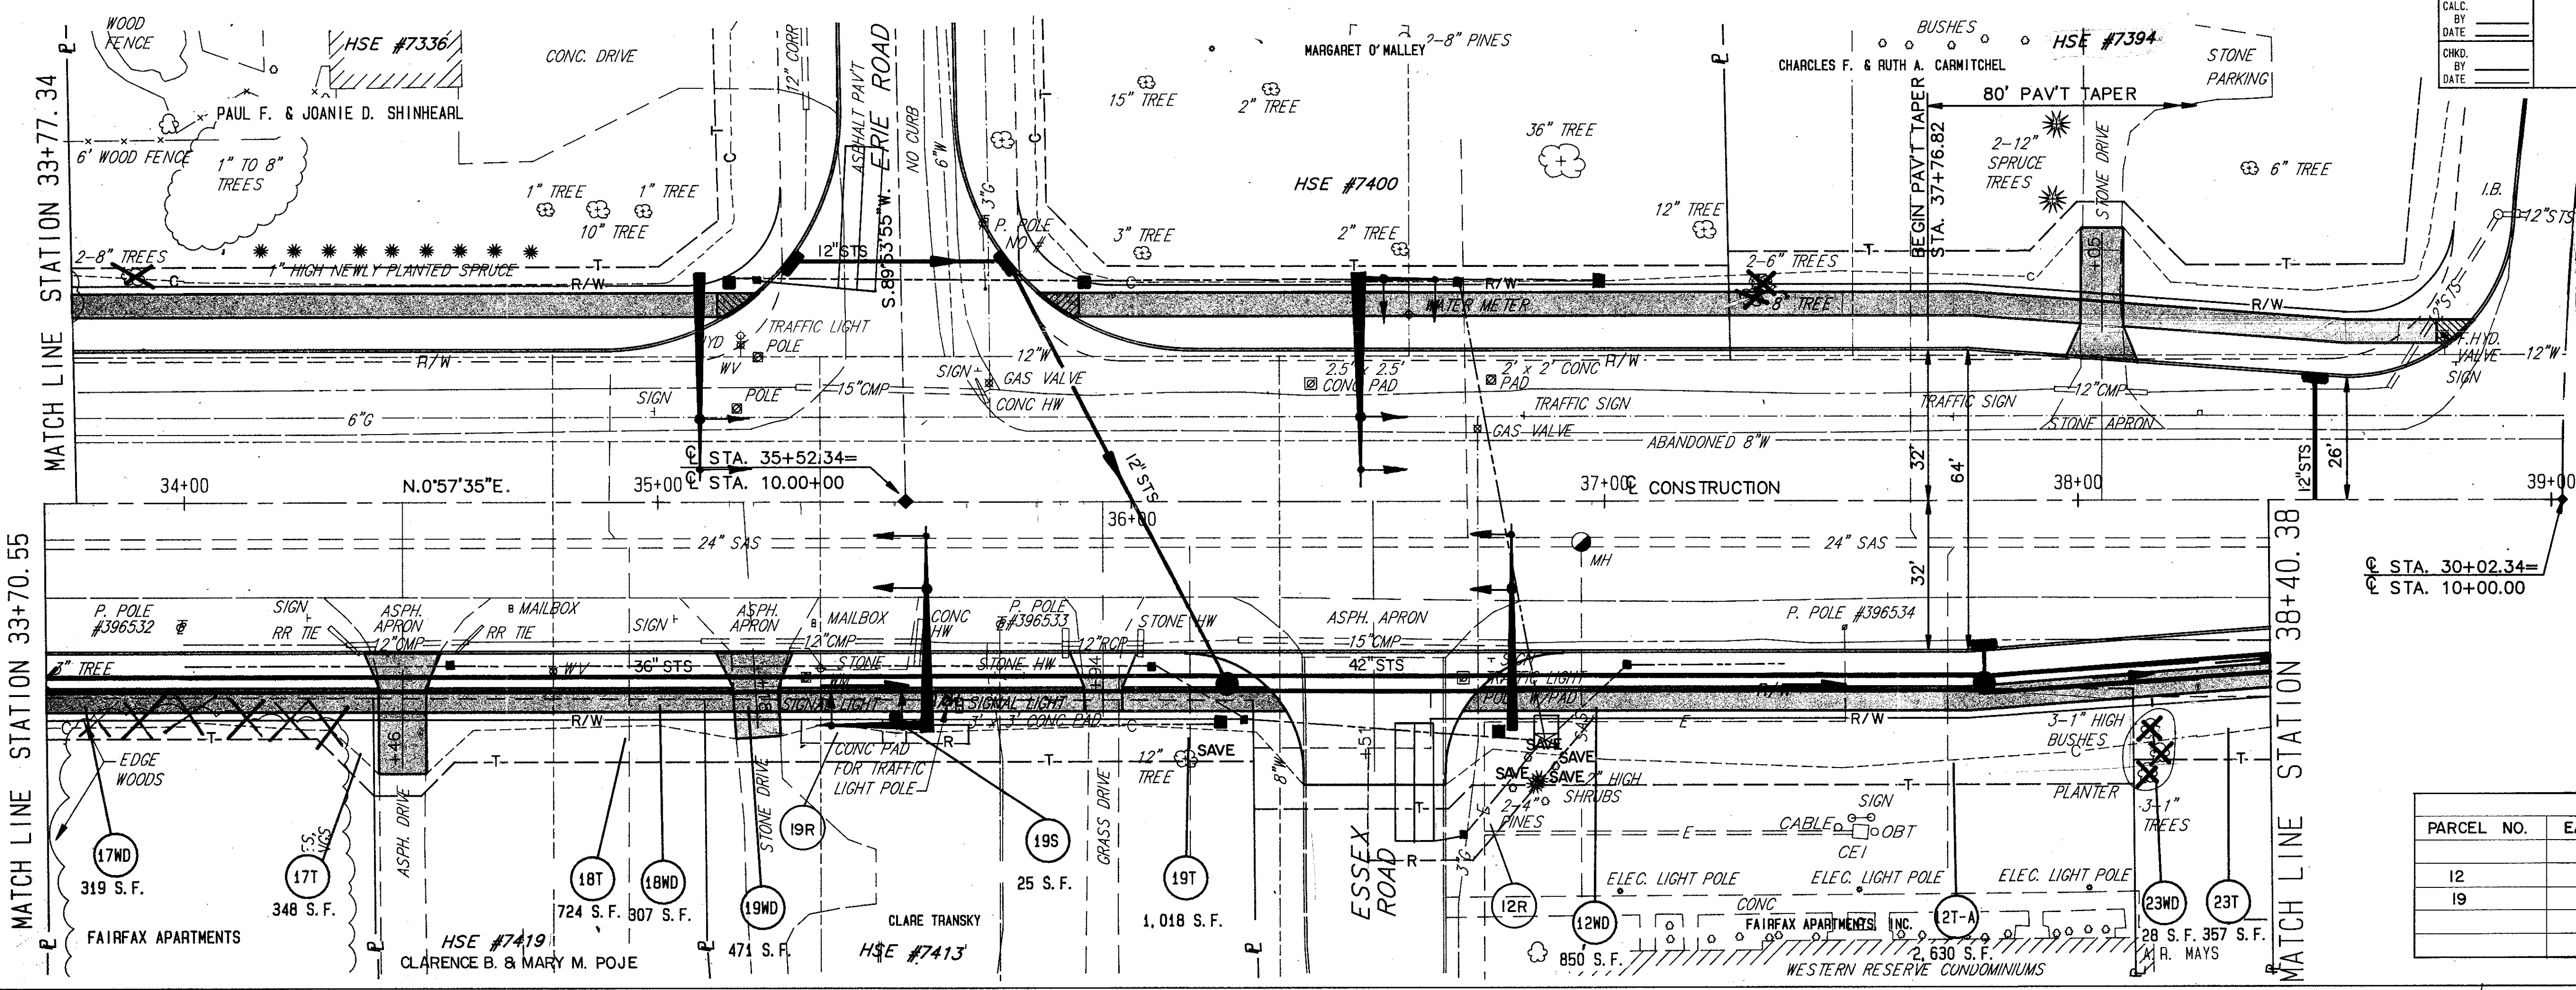


CALC. BY
DATE
CHKD. BY
DATE

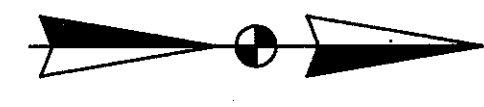

PARCEL NO.	EASMT REQ'D	OVERLAP AREAS			
		TOTAL S.F.	SEWER	TEMP	TRAFF.
12	T & R	2630 S.F.		2038 S.F.	592 S.F.
19		175 S.F.	25 S.F.		150 S.F.

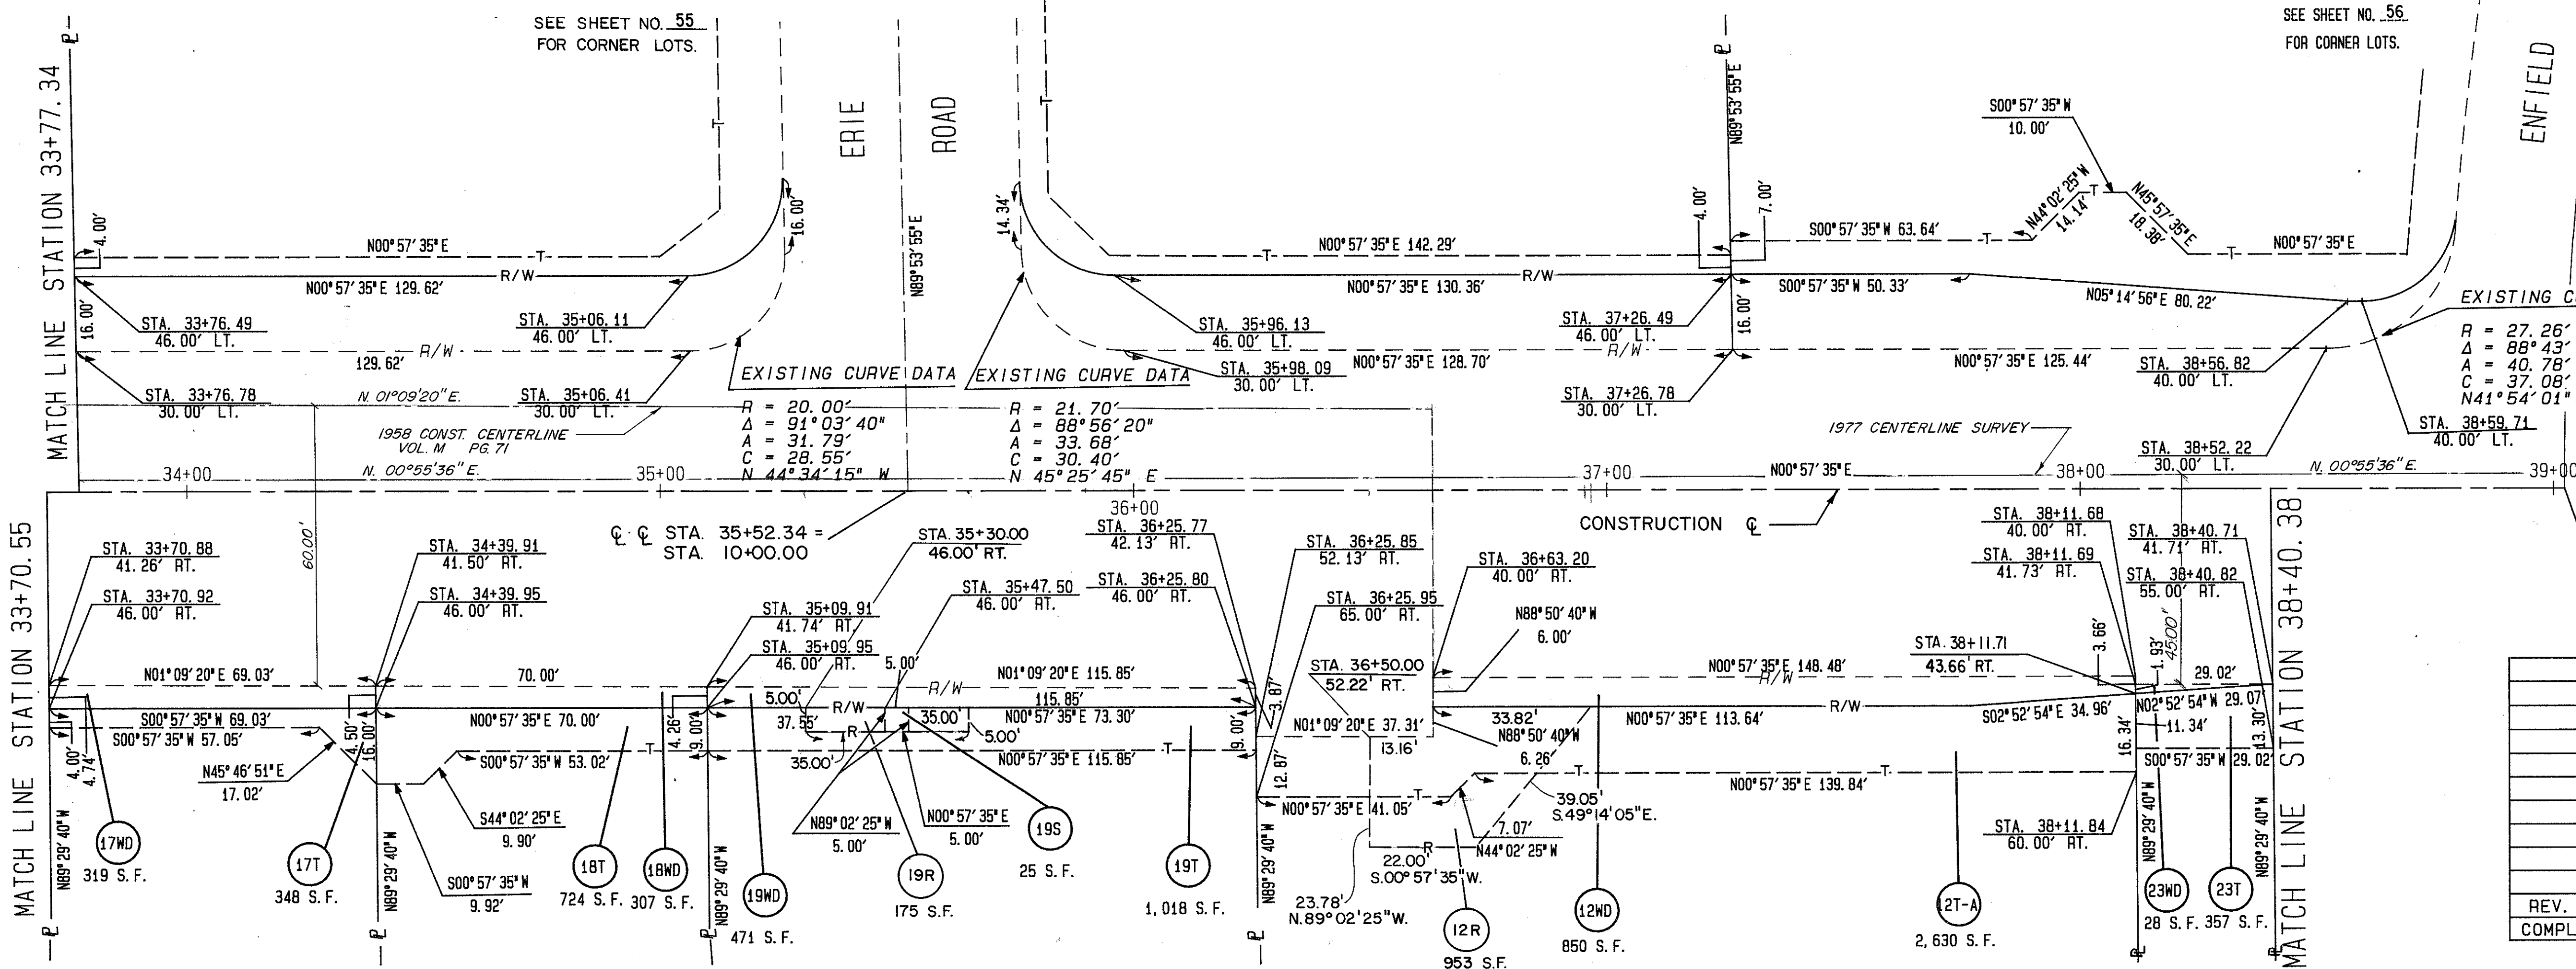

REV.	DATE	COMPLETION DATE: