

HSE #7206  
CARL L. & WILMA L. CLARK  
1015 S.F.

HSE #7192  
HAROLD T. & RUBY J. SHIRK

HSE #7180  
DAVID E. HOUSE

LAK 306 - 7.12


OHIO  
FHWA  
REGION 5

400  
452

31  
83


MATCH LINE STA. 58+25

MATCH LINE STA. 62+25

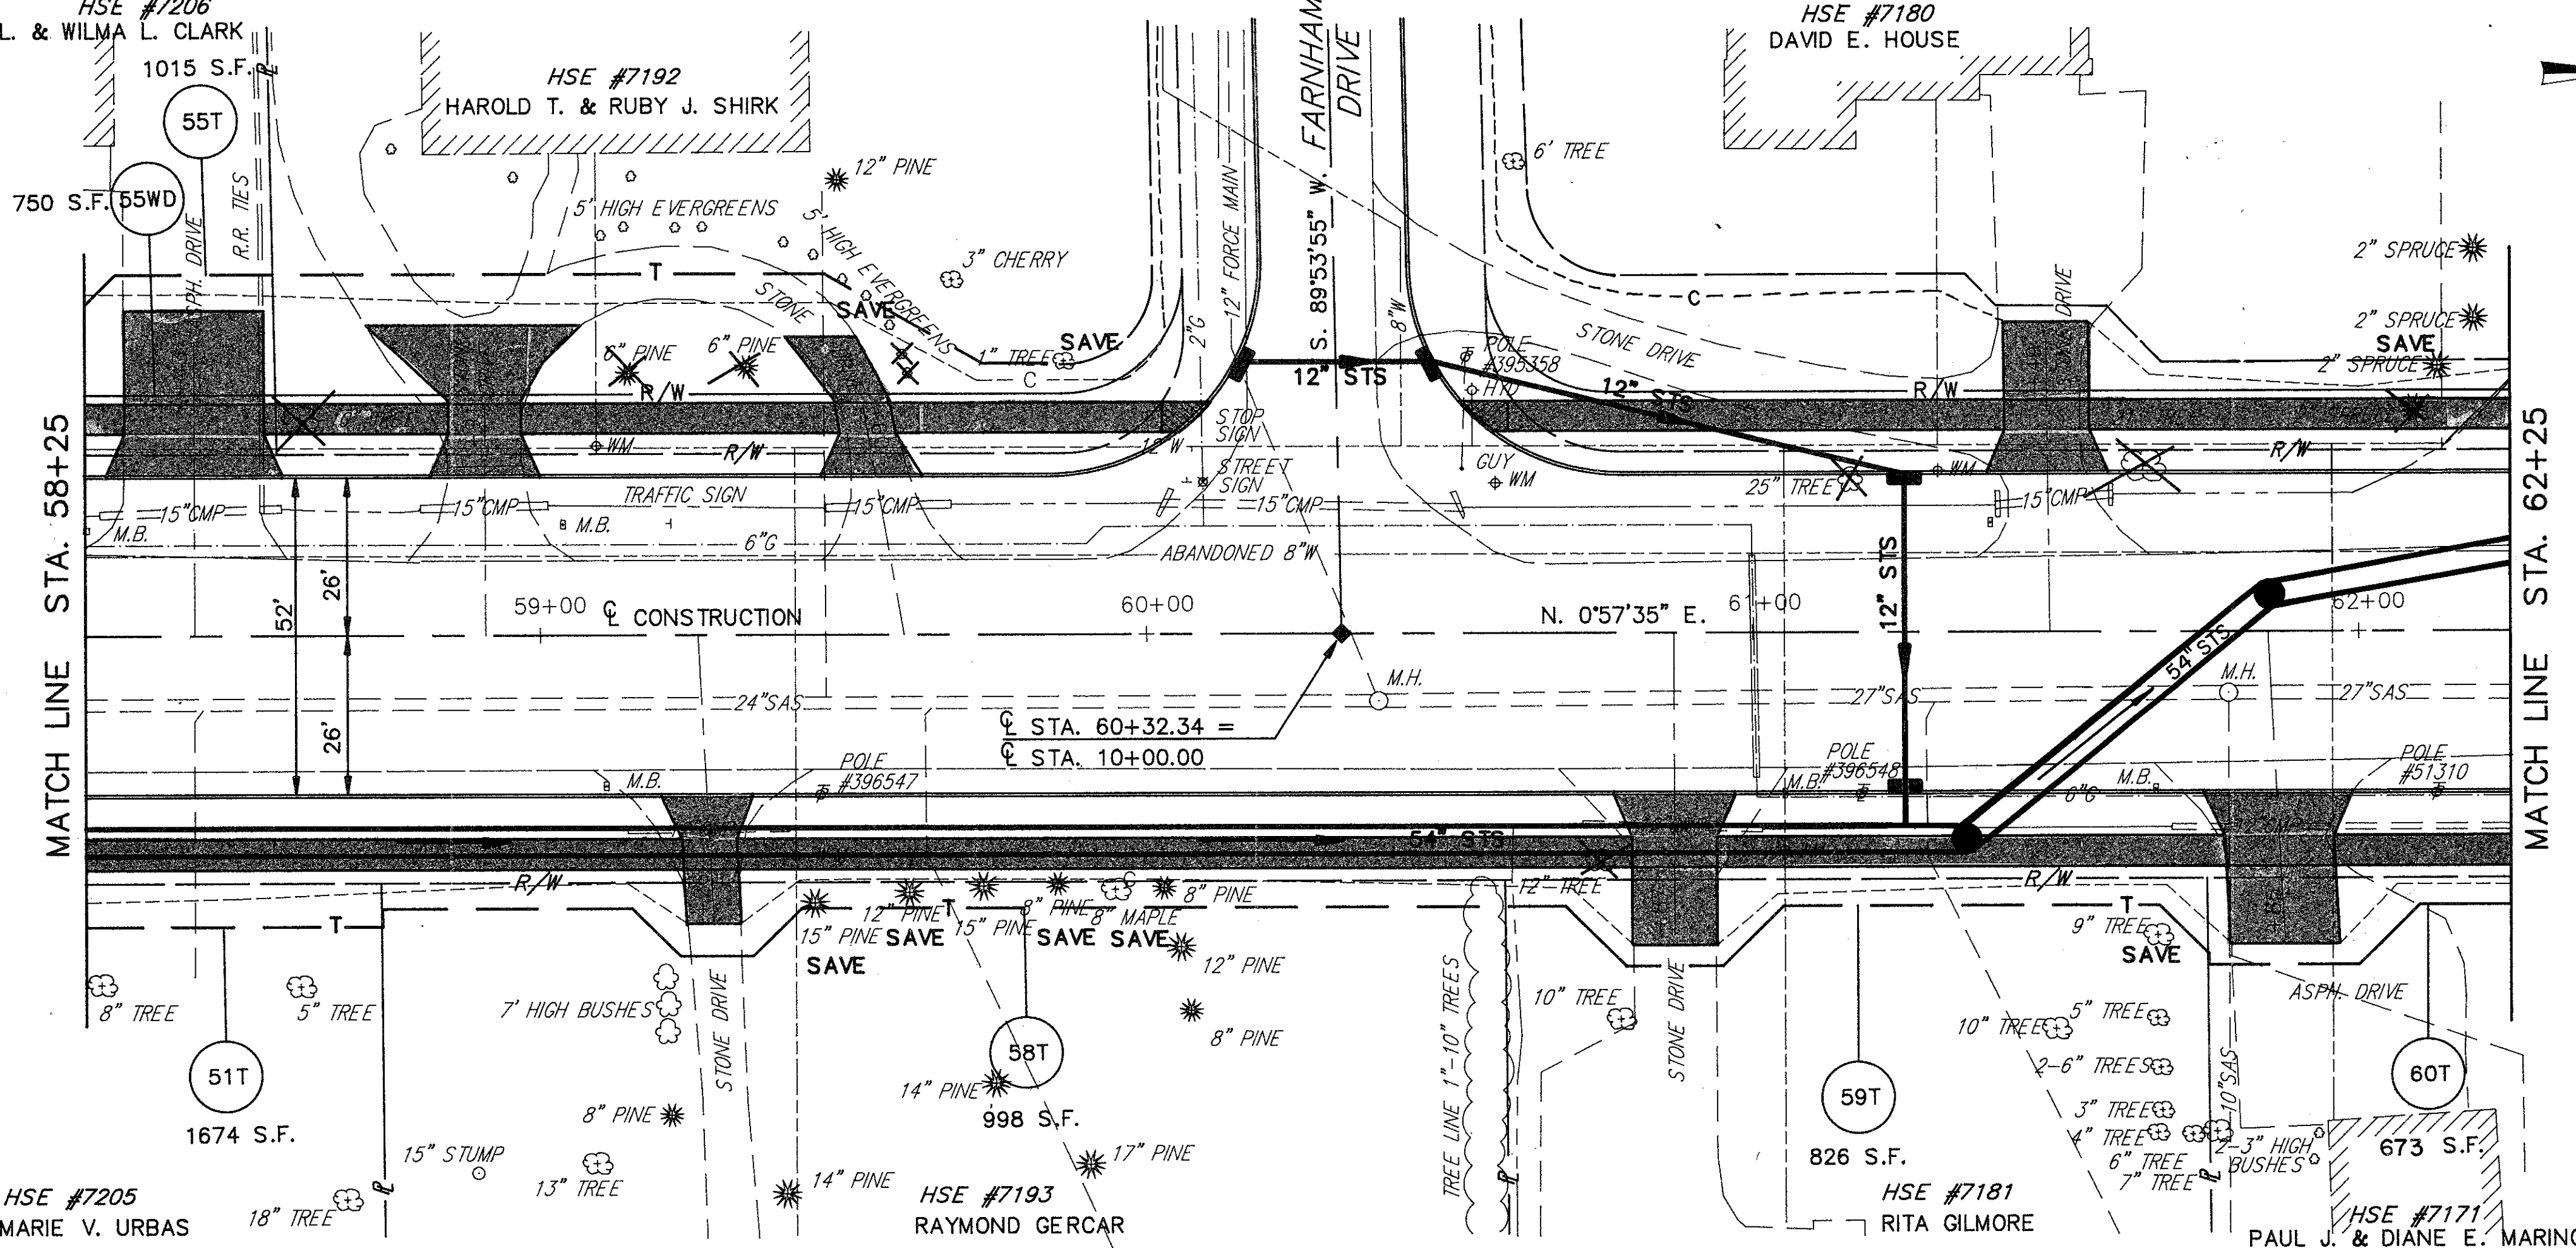

MATCH LINE STA. 58+25

MATCH LINE STA. 62+25

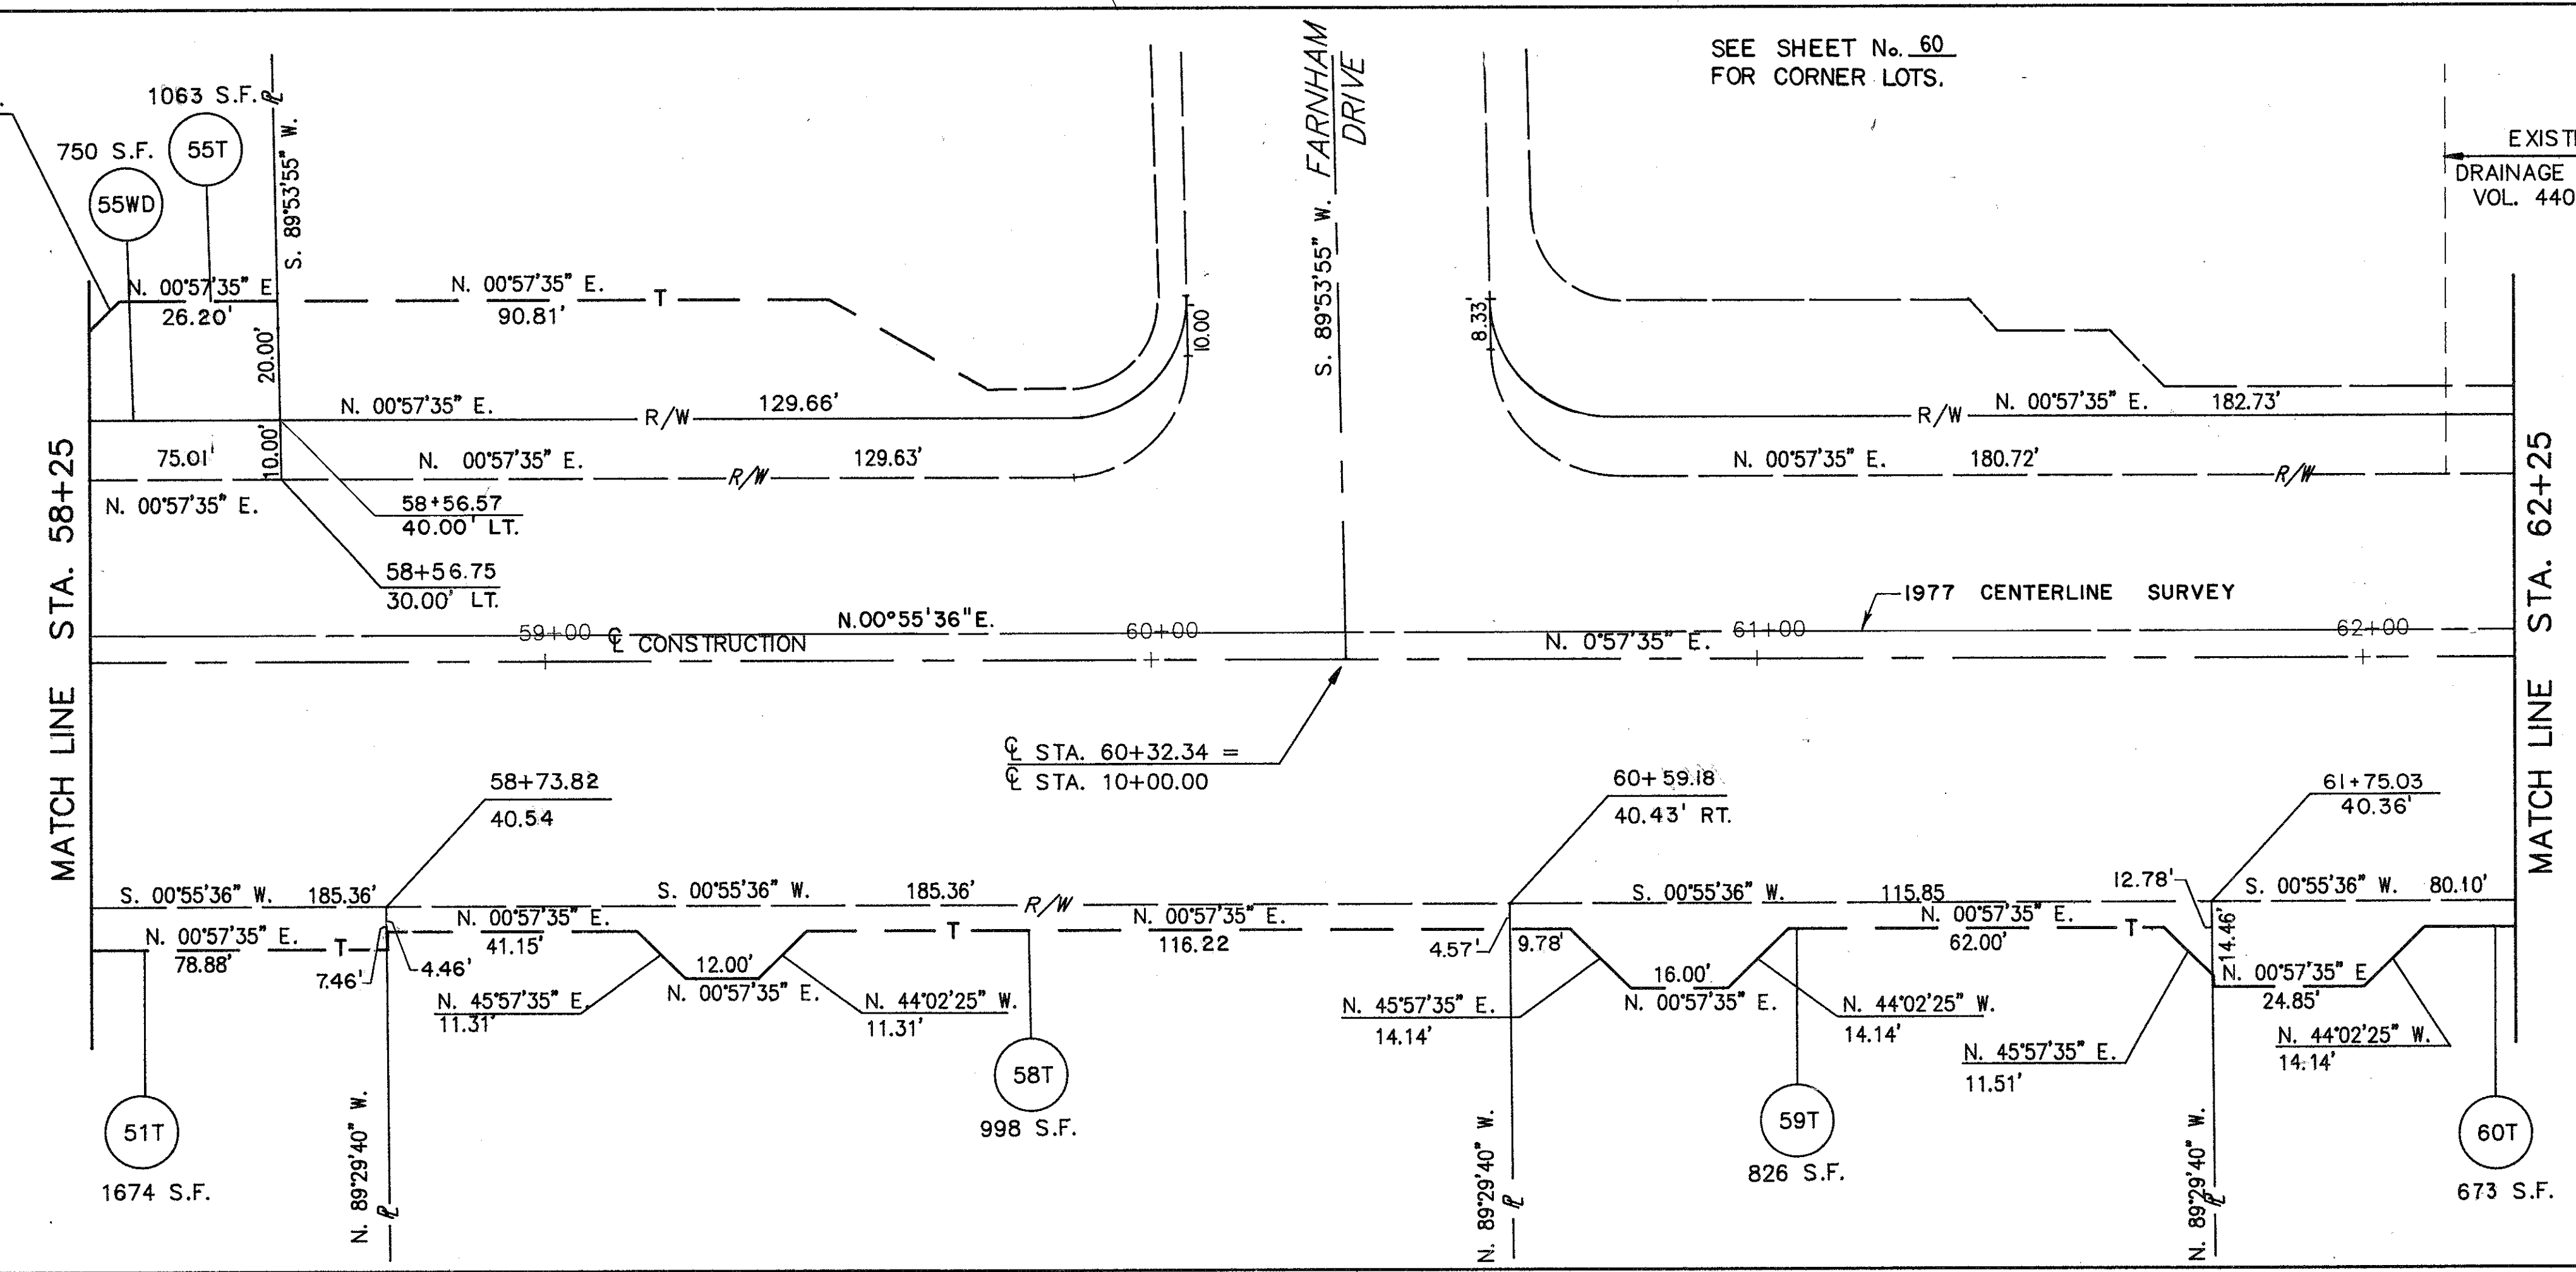

REV.	DATE	DESCRIPTION
5-11-90		REVISED AREA FOR PARCEL 60T
4-11-90		DISTANCES AND STATIONING
		OF PROPERTY LINES
COMPLETION DATE:		

RIGHT-OF-WAY STA. 58+25 TO STA. 62+25

LAK - 306 - 7.12