


PARCEL NO.	OVERLAP EASEMENT REQ'D	TABLE TOTAL S.F.	TEMP	SEWER
72	TEMP/SEWER	1,620	1,595	25
73	TEMP/SEWER	1,053	1,028	25

KENNETH & PHYLLIS M. PELL JEFFREY L. WEAVER & DANA L. SALEM ANTHONY TIMPERIO THOMAS M. RIEBE (1/2) ET AL.

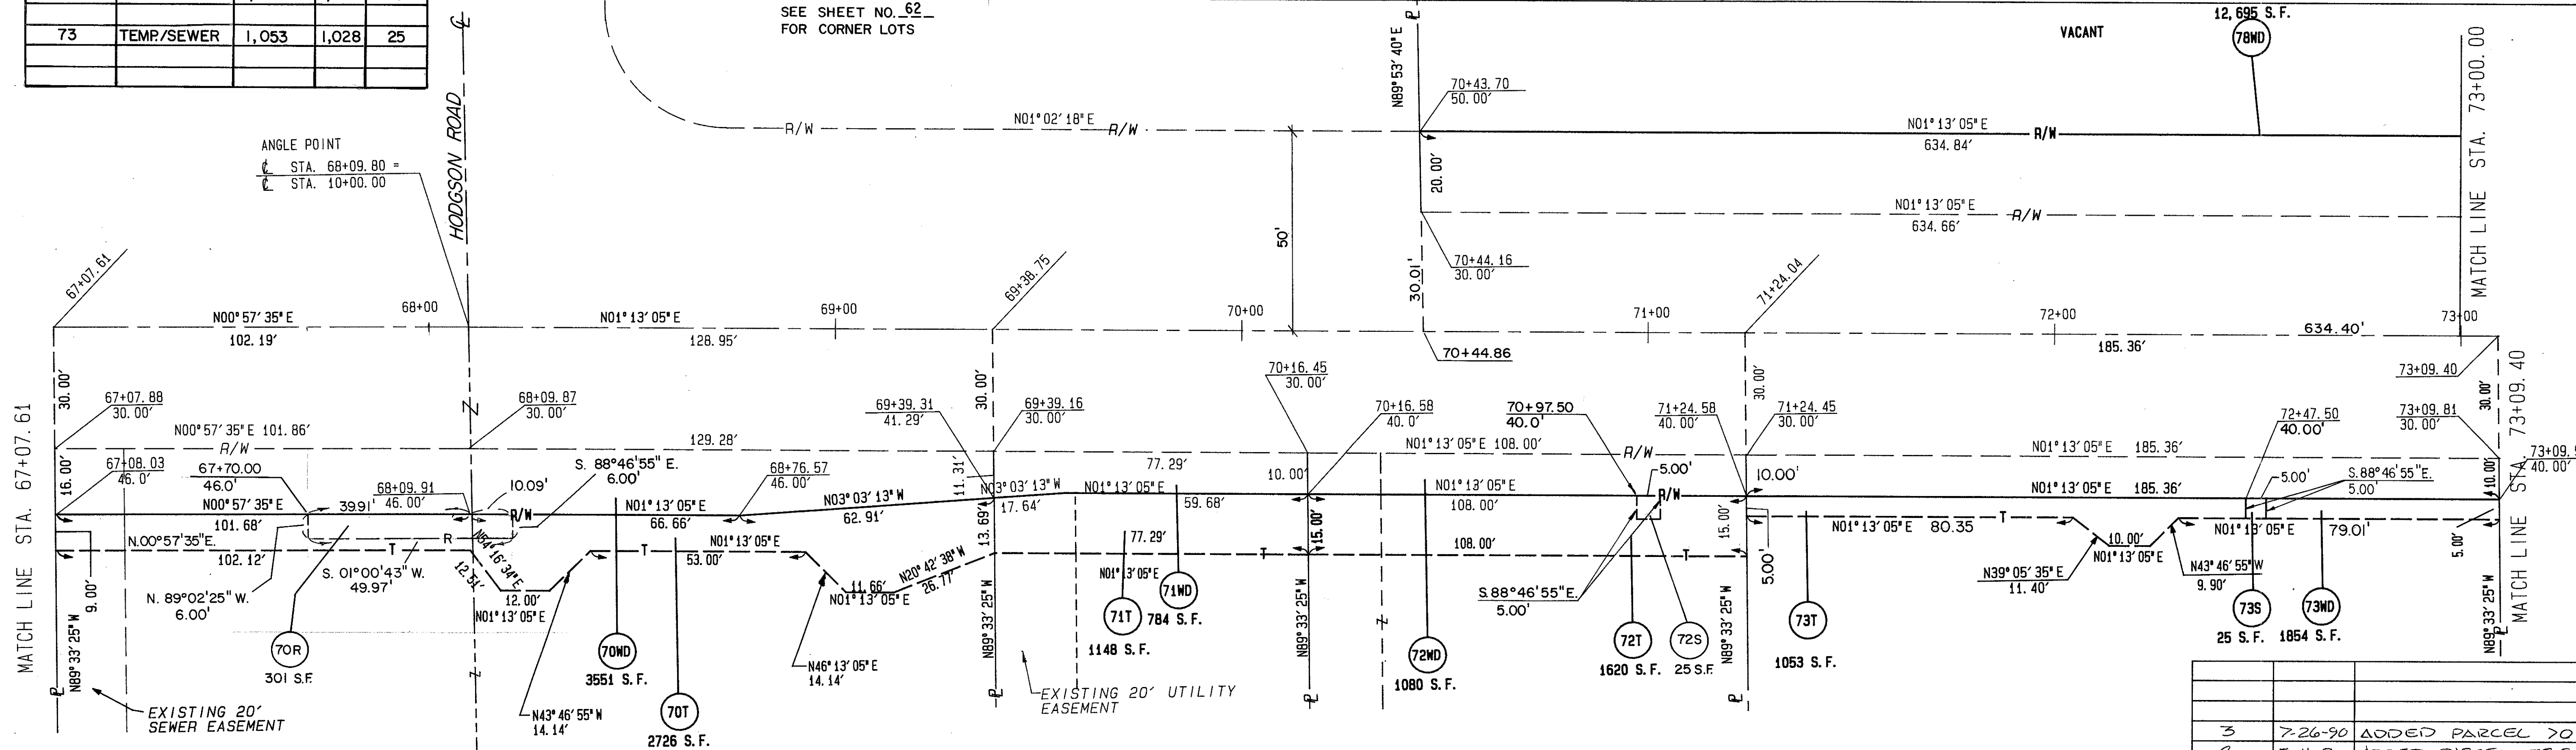

REV.	DATE	DESCRIPTION
3	7-26-90	ADDED PARCEL 70R
2	5-11-90	ADDED PARCEL 72S
1	5-11-90	REVISED AREA FOR PARCELS
REV.	DATE	78WD, 70WD+T, 71WD+T, 72WD+T, 73WD+T
COMPLETION DATE:		73WD+T