
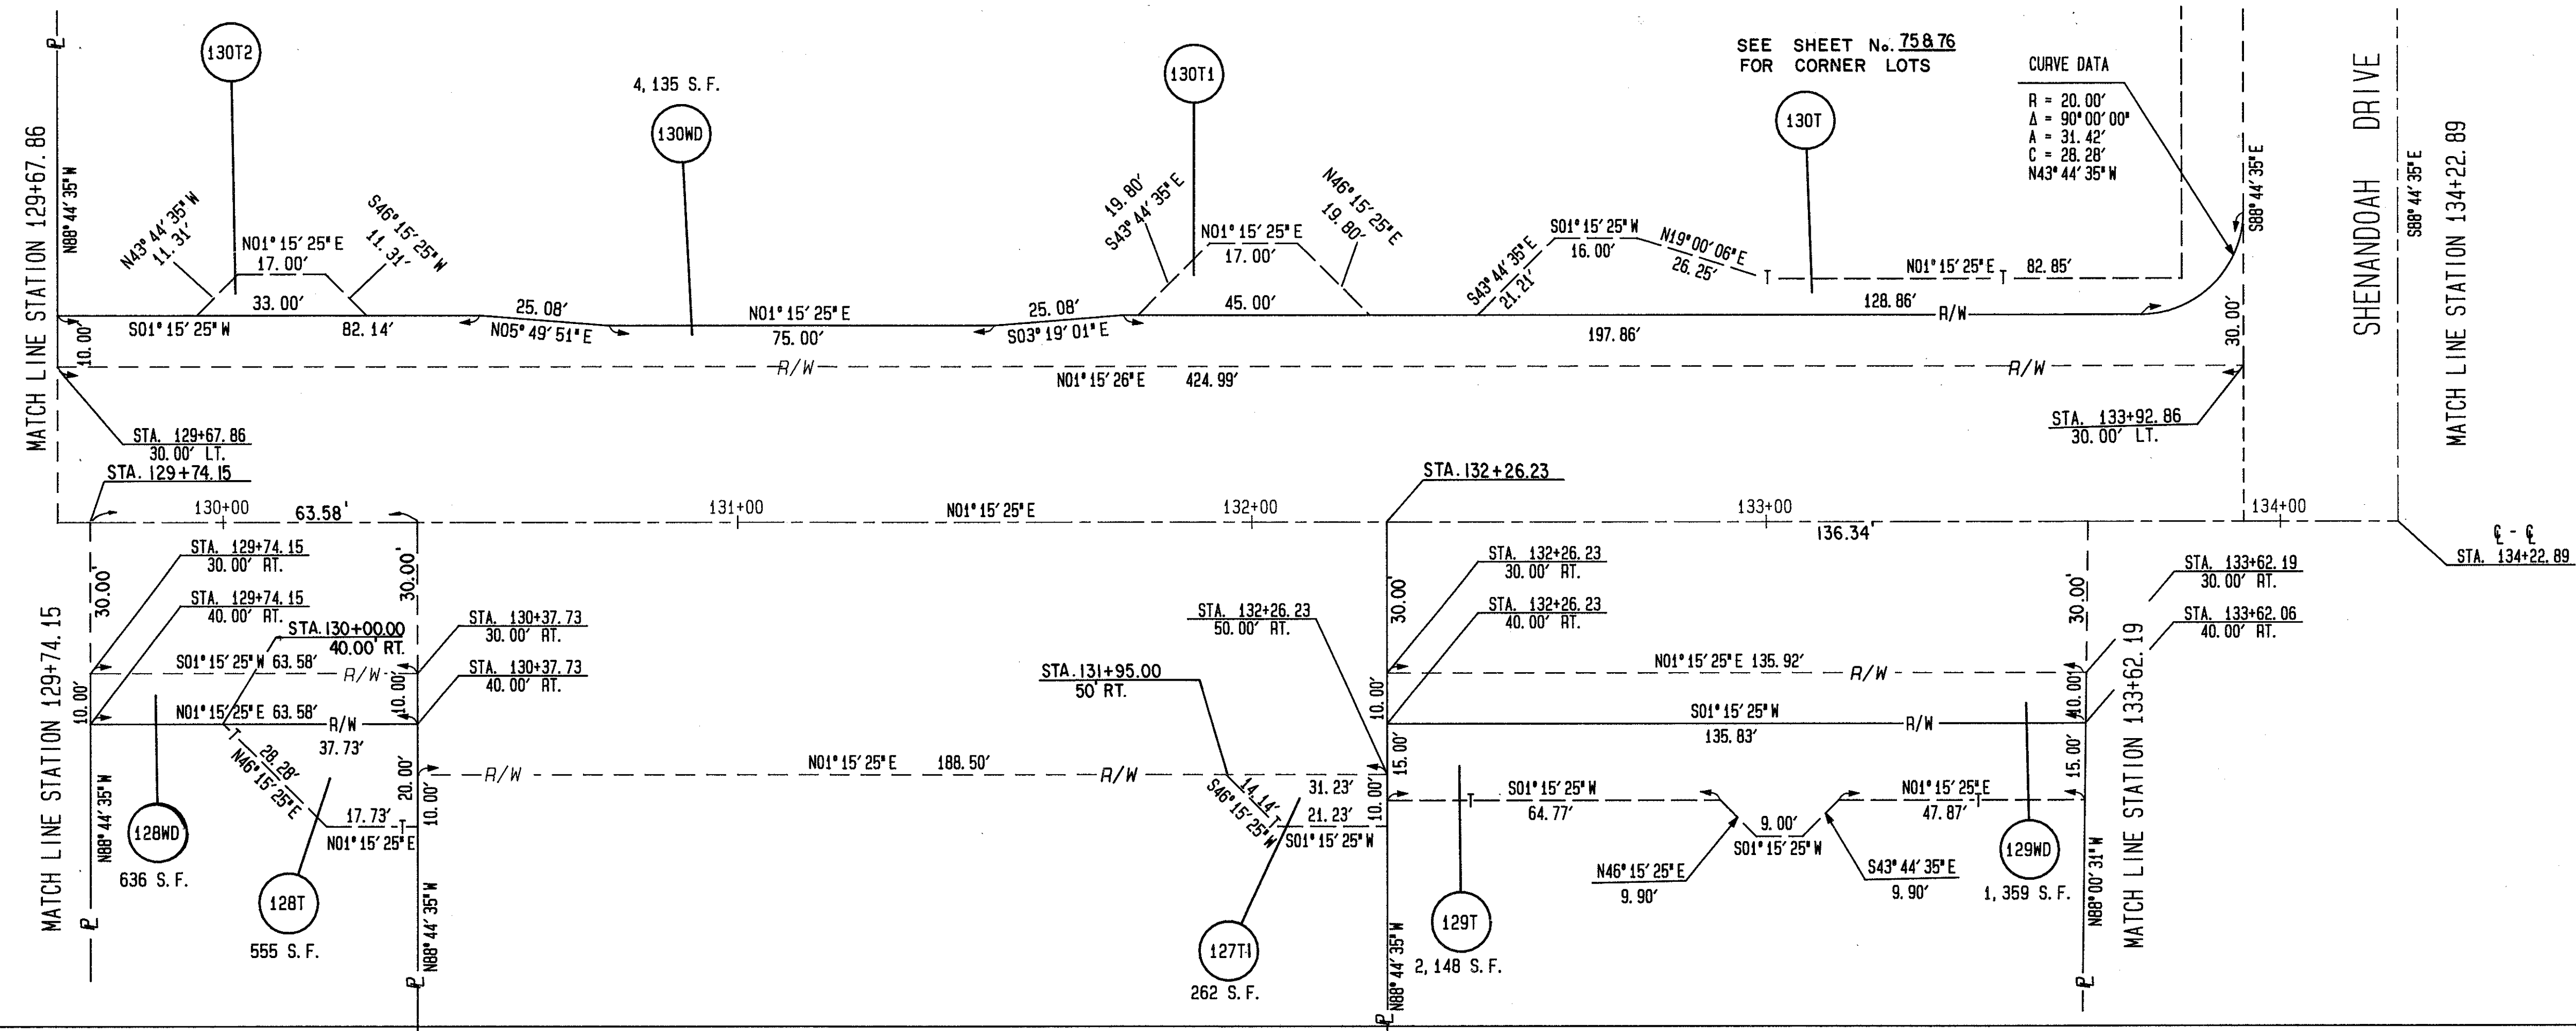
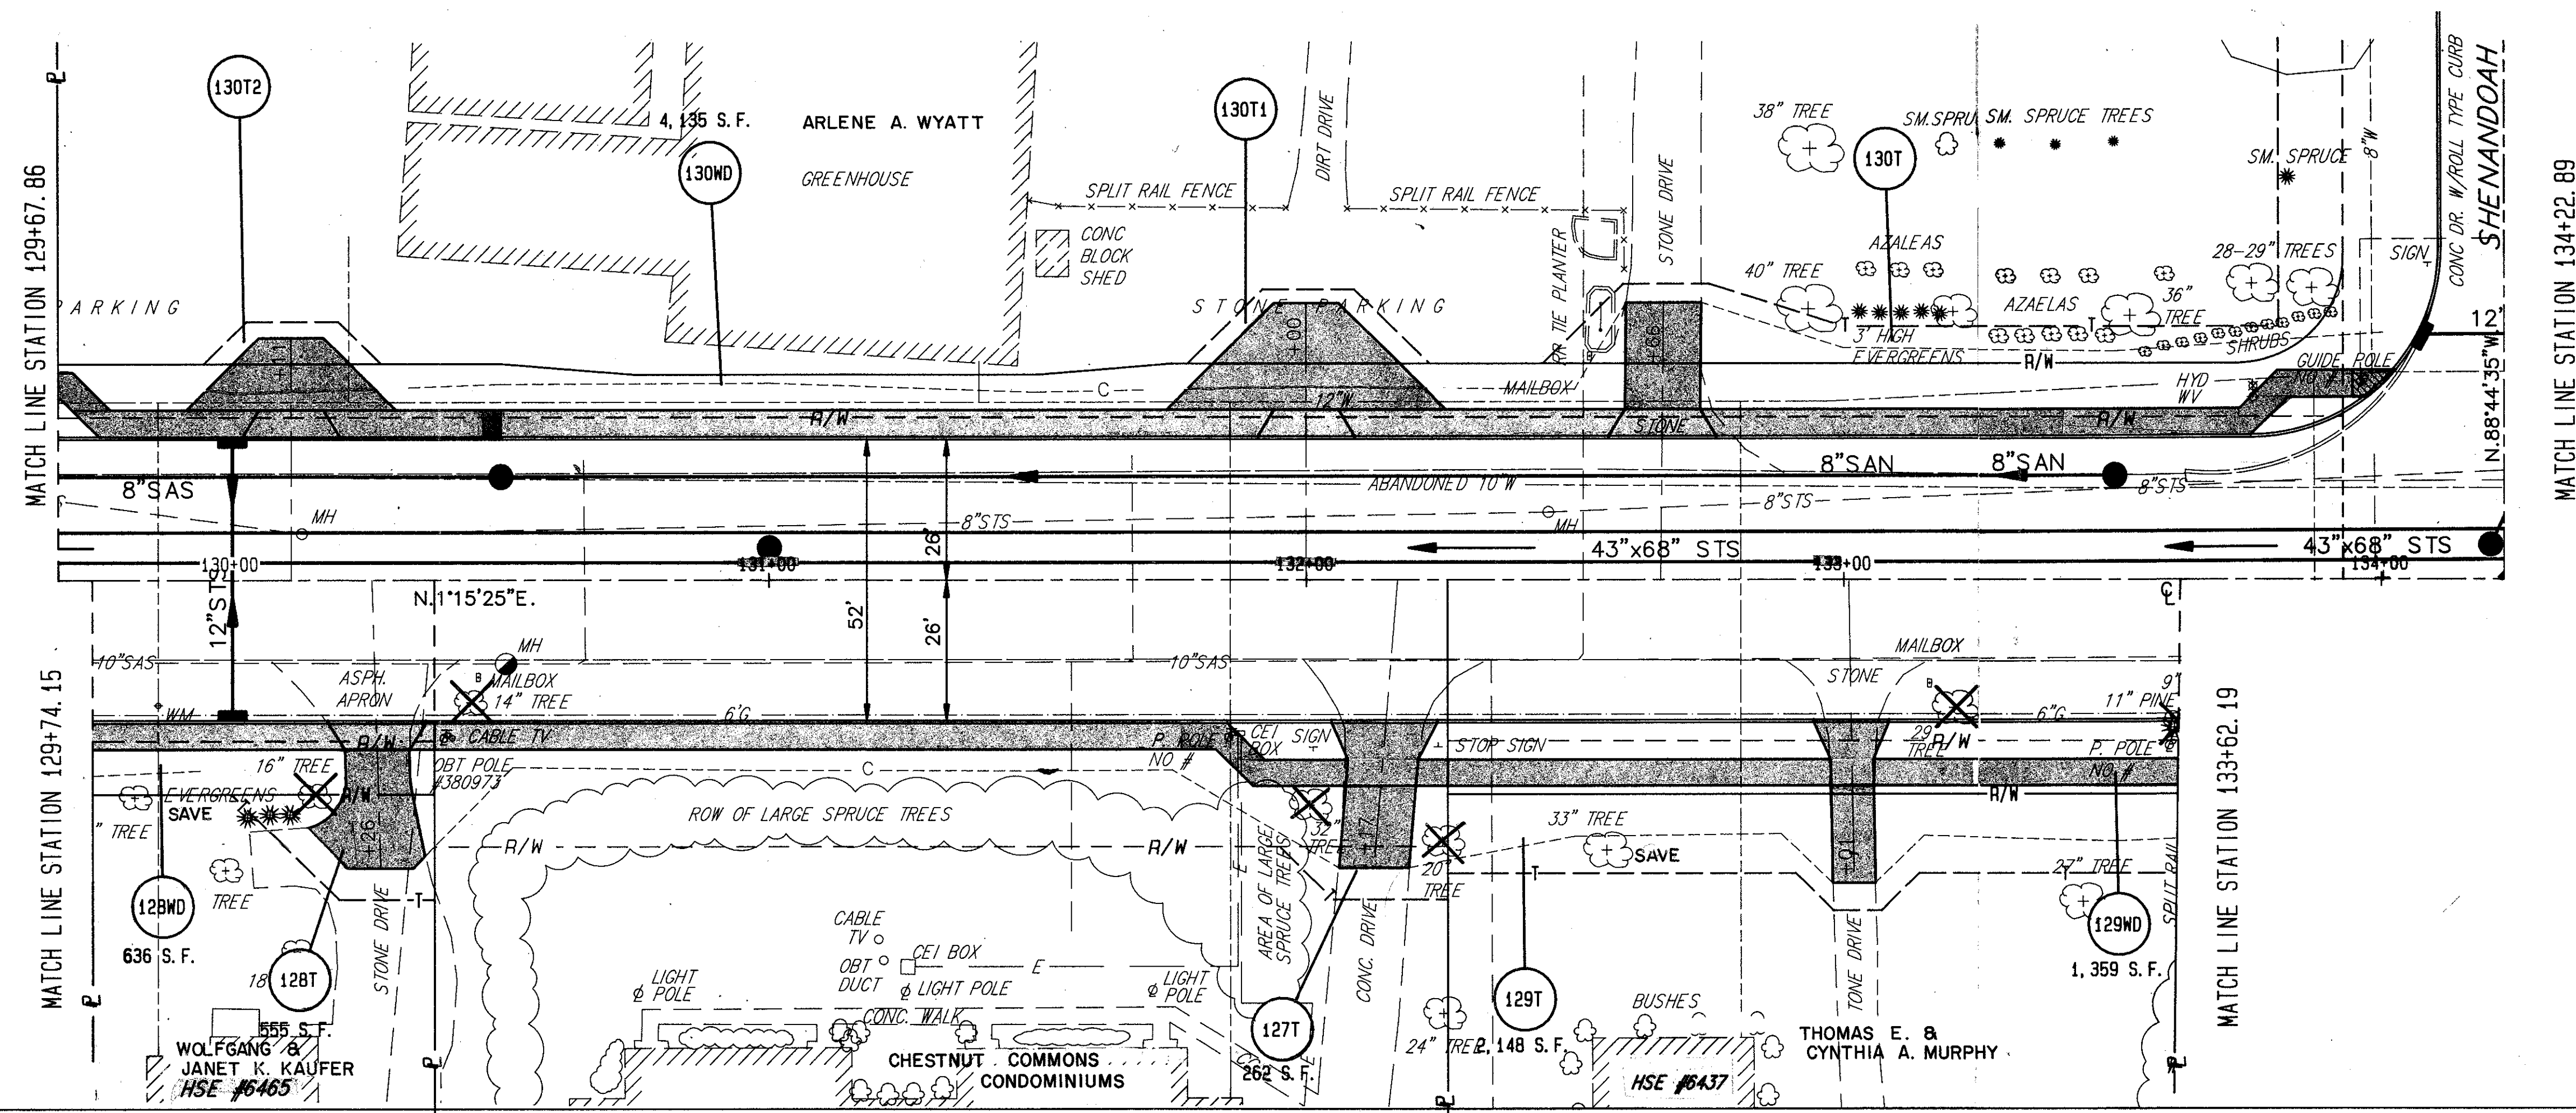


LAK - 306 - 7.12

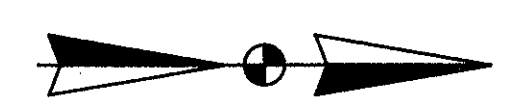

SEE SHEET No. 75 & 76 FOR CORNER LOTS

CURVE DATA  
 R = 20.00'  
 Δ = 90° 00' 00"  
 A = 31.42'  
 C = 28.28'  
 N43° 44' 35" W

REV.	DATE	COMPLETION DATE:

4/12/80

LAK - 306 - 7.12